


DATE	
BY	
FINAL SURVEY	
NOTED	
PLOTTED	
TEMPLATE	
AREAS	
CHECKED	
NO.	

DATE	
BY	
ORIGINAL SURVEY	
NOTED	
PLOTTED	
TEMPLATE	
AREAS	
CHECKED	
NO.	

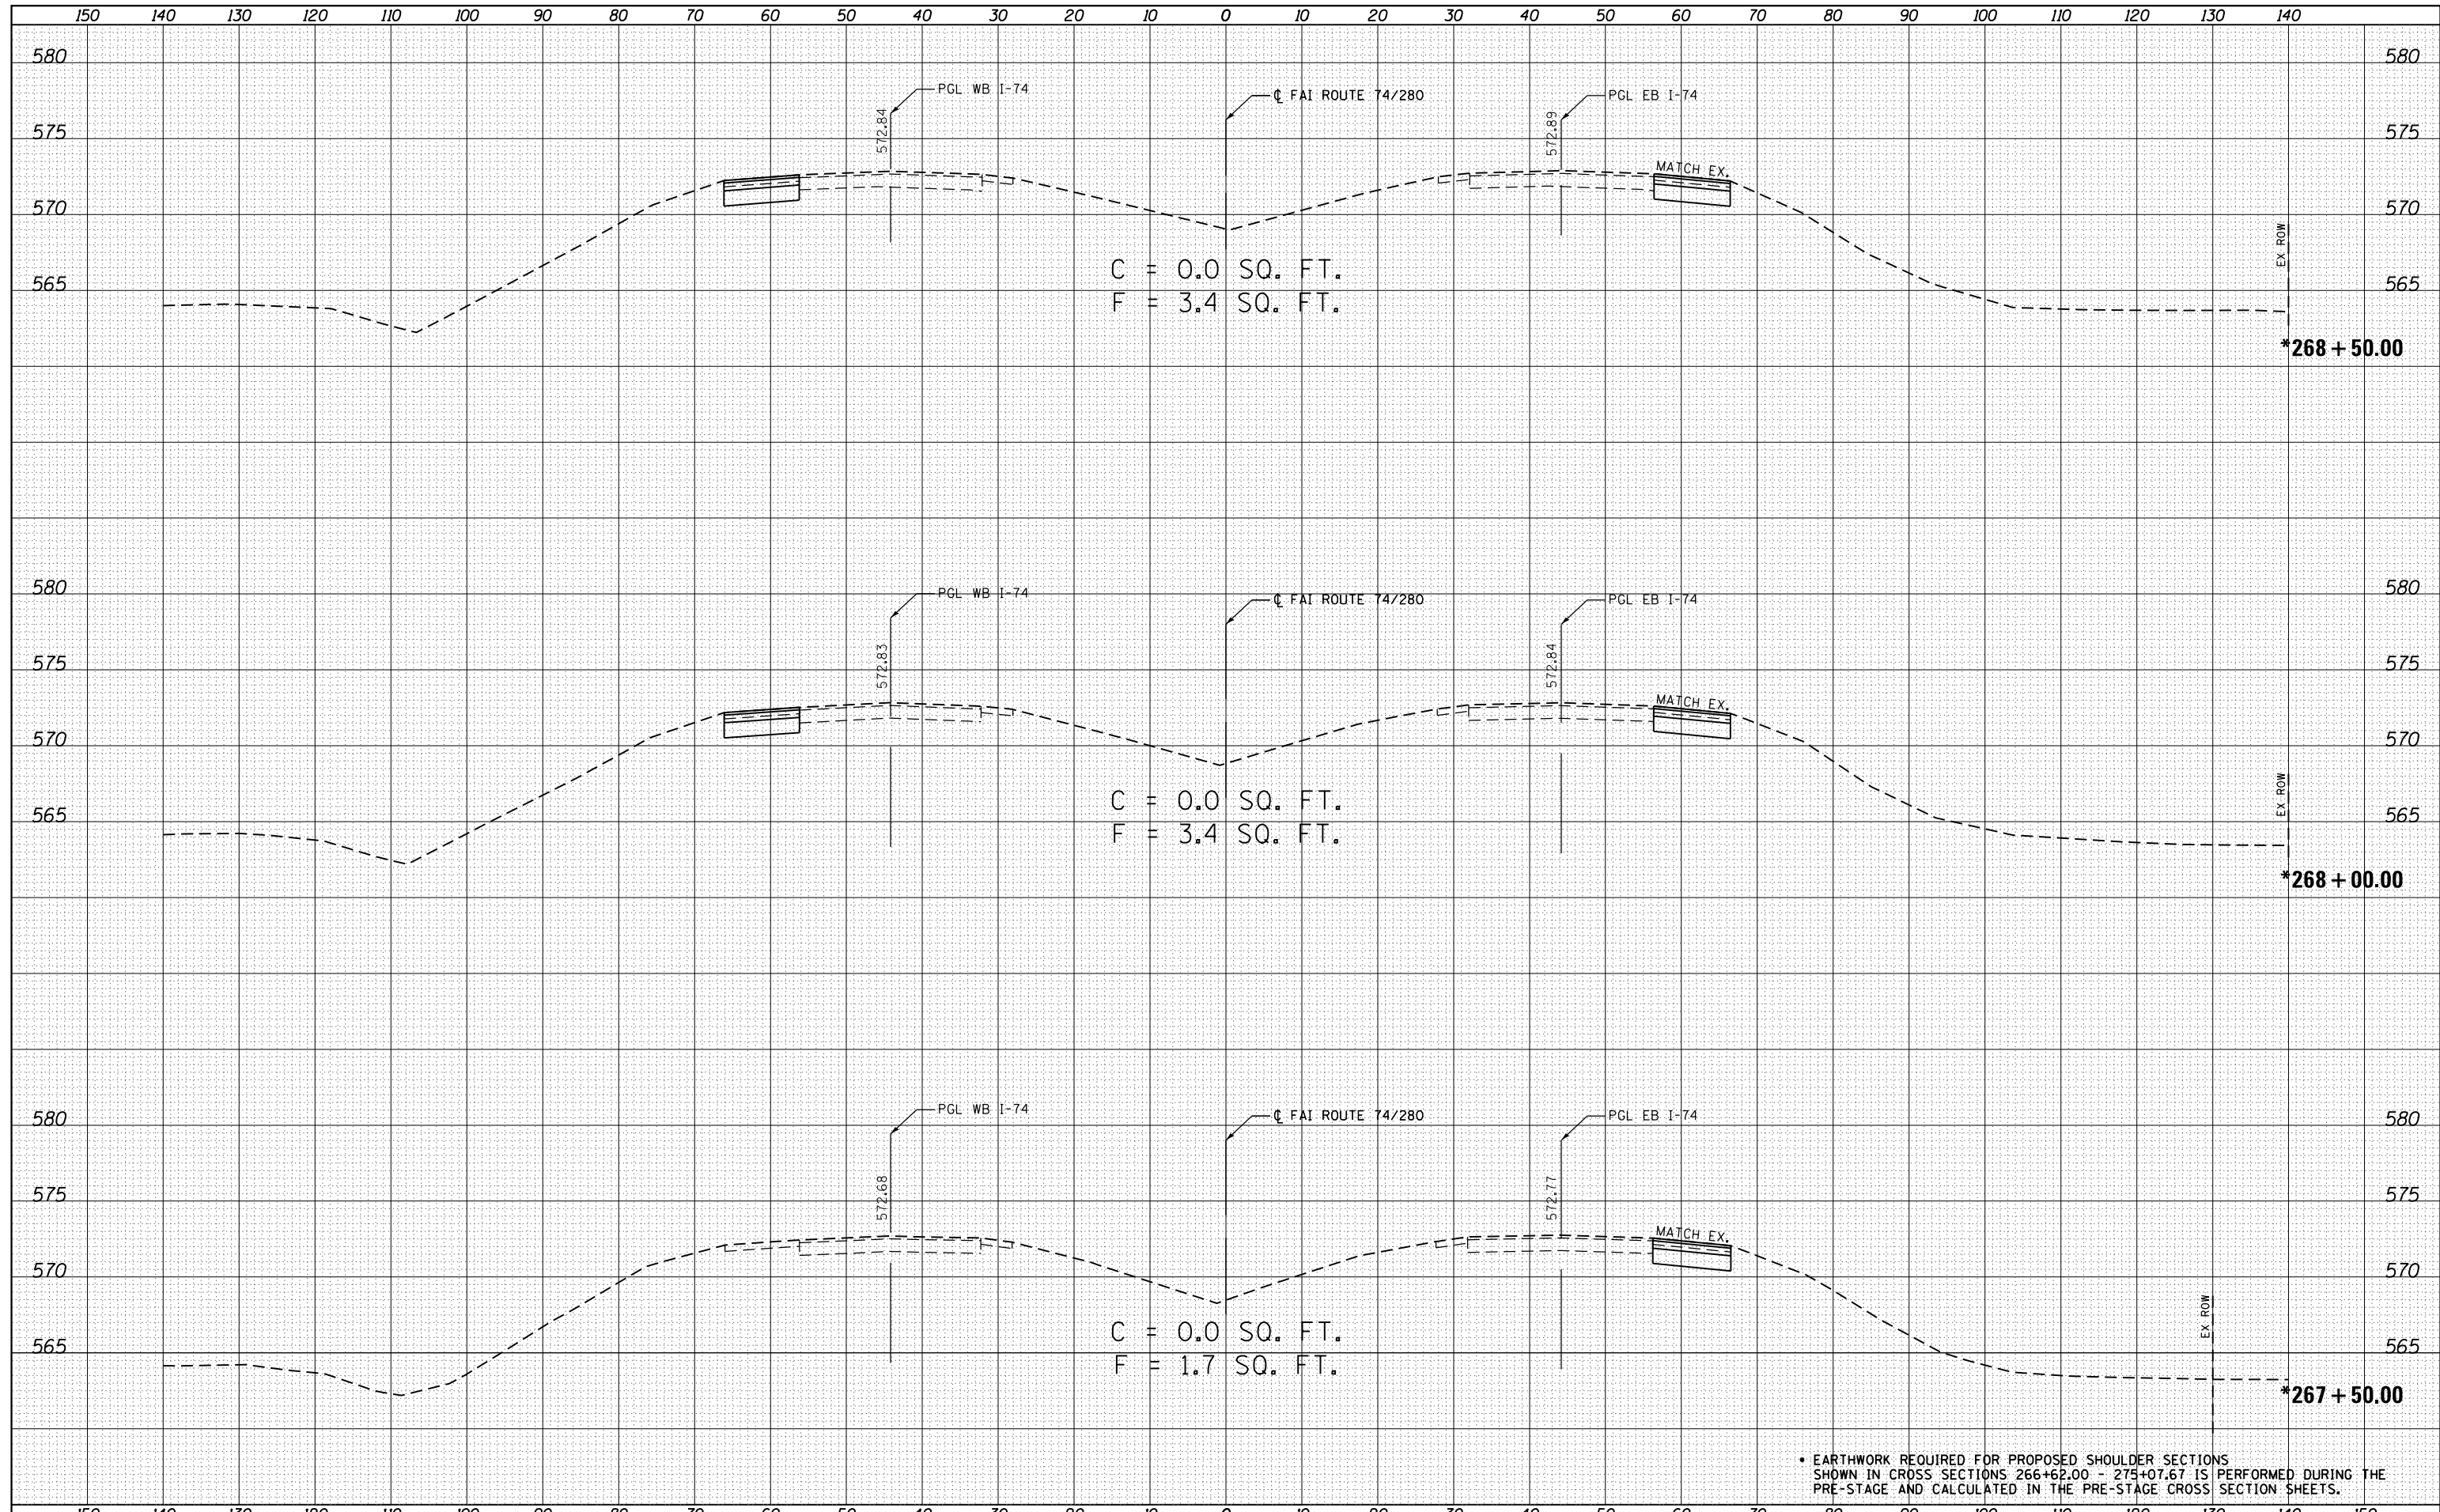

• EARTHWORK REQUIRED FOR PROPOSED SHOULDER SECTIONS SHOWN IN CROSS SECTIONS 266+62.00 - 275+07.67 IS PERFORMED DURING THE PRE-STAGE AND CALCULATED IN THE PRE-STAGE CROSS SECTION SHEETS.

FILE NAME =  
 O:\Projects\Rock\_Island\64023.1.74.280.Bridge Replacement Over Coal Creek\Chad Spreeman\Photo\Submittals\1000\REVISED\ADD\_Sheets\206307-sht-xsc.dgn

USER NAME = ankneyde	DESIGNED - GRE	REVISED -
DRAWN - GRE	CHECKED - ST	REVISED -
PLLOT SCALE = 20.0000' / in.	DATE - 3/12/2013	REVISED -
PLLOT DATE = Fri May 15 14:21:00 2013		

**STATE OF ILLINOIS  
 DEPARTMENT OF TRANSPORTATION**

**FAI ROUTE 74 / 280 OVER COAL CREEK  
 CROSS SECTIONS**  
 SCALE: 1"=10', 1"=5'  
 SHEET 2 OF 28 SHEETS  
 STA. 267+50.00 TO STA. 268+50.00

F.A.I. RTE.	SECTION	COUNTY	TOTAL SHEETS	SHEET NO.
*	**	***	290	237
CONTRACT NO. 64D23				
ILLINOIS FED. AID PROJECT				