


DATE	
BY	
ORIGINAL SURVEY	
SURVEYED	
PLOTTED	
TEMPLATE	
AREAS	
CHECKED	
NO.	

DATE	
BY	
ORIGINAL SURVEY	
SURVEYED	
PLOTTED	
TEMPLATE	
AREAS	
CHECKED	
NO.	

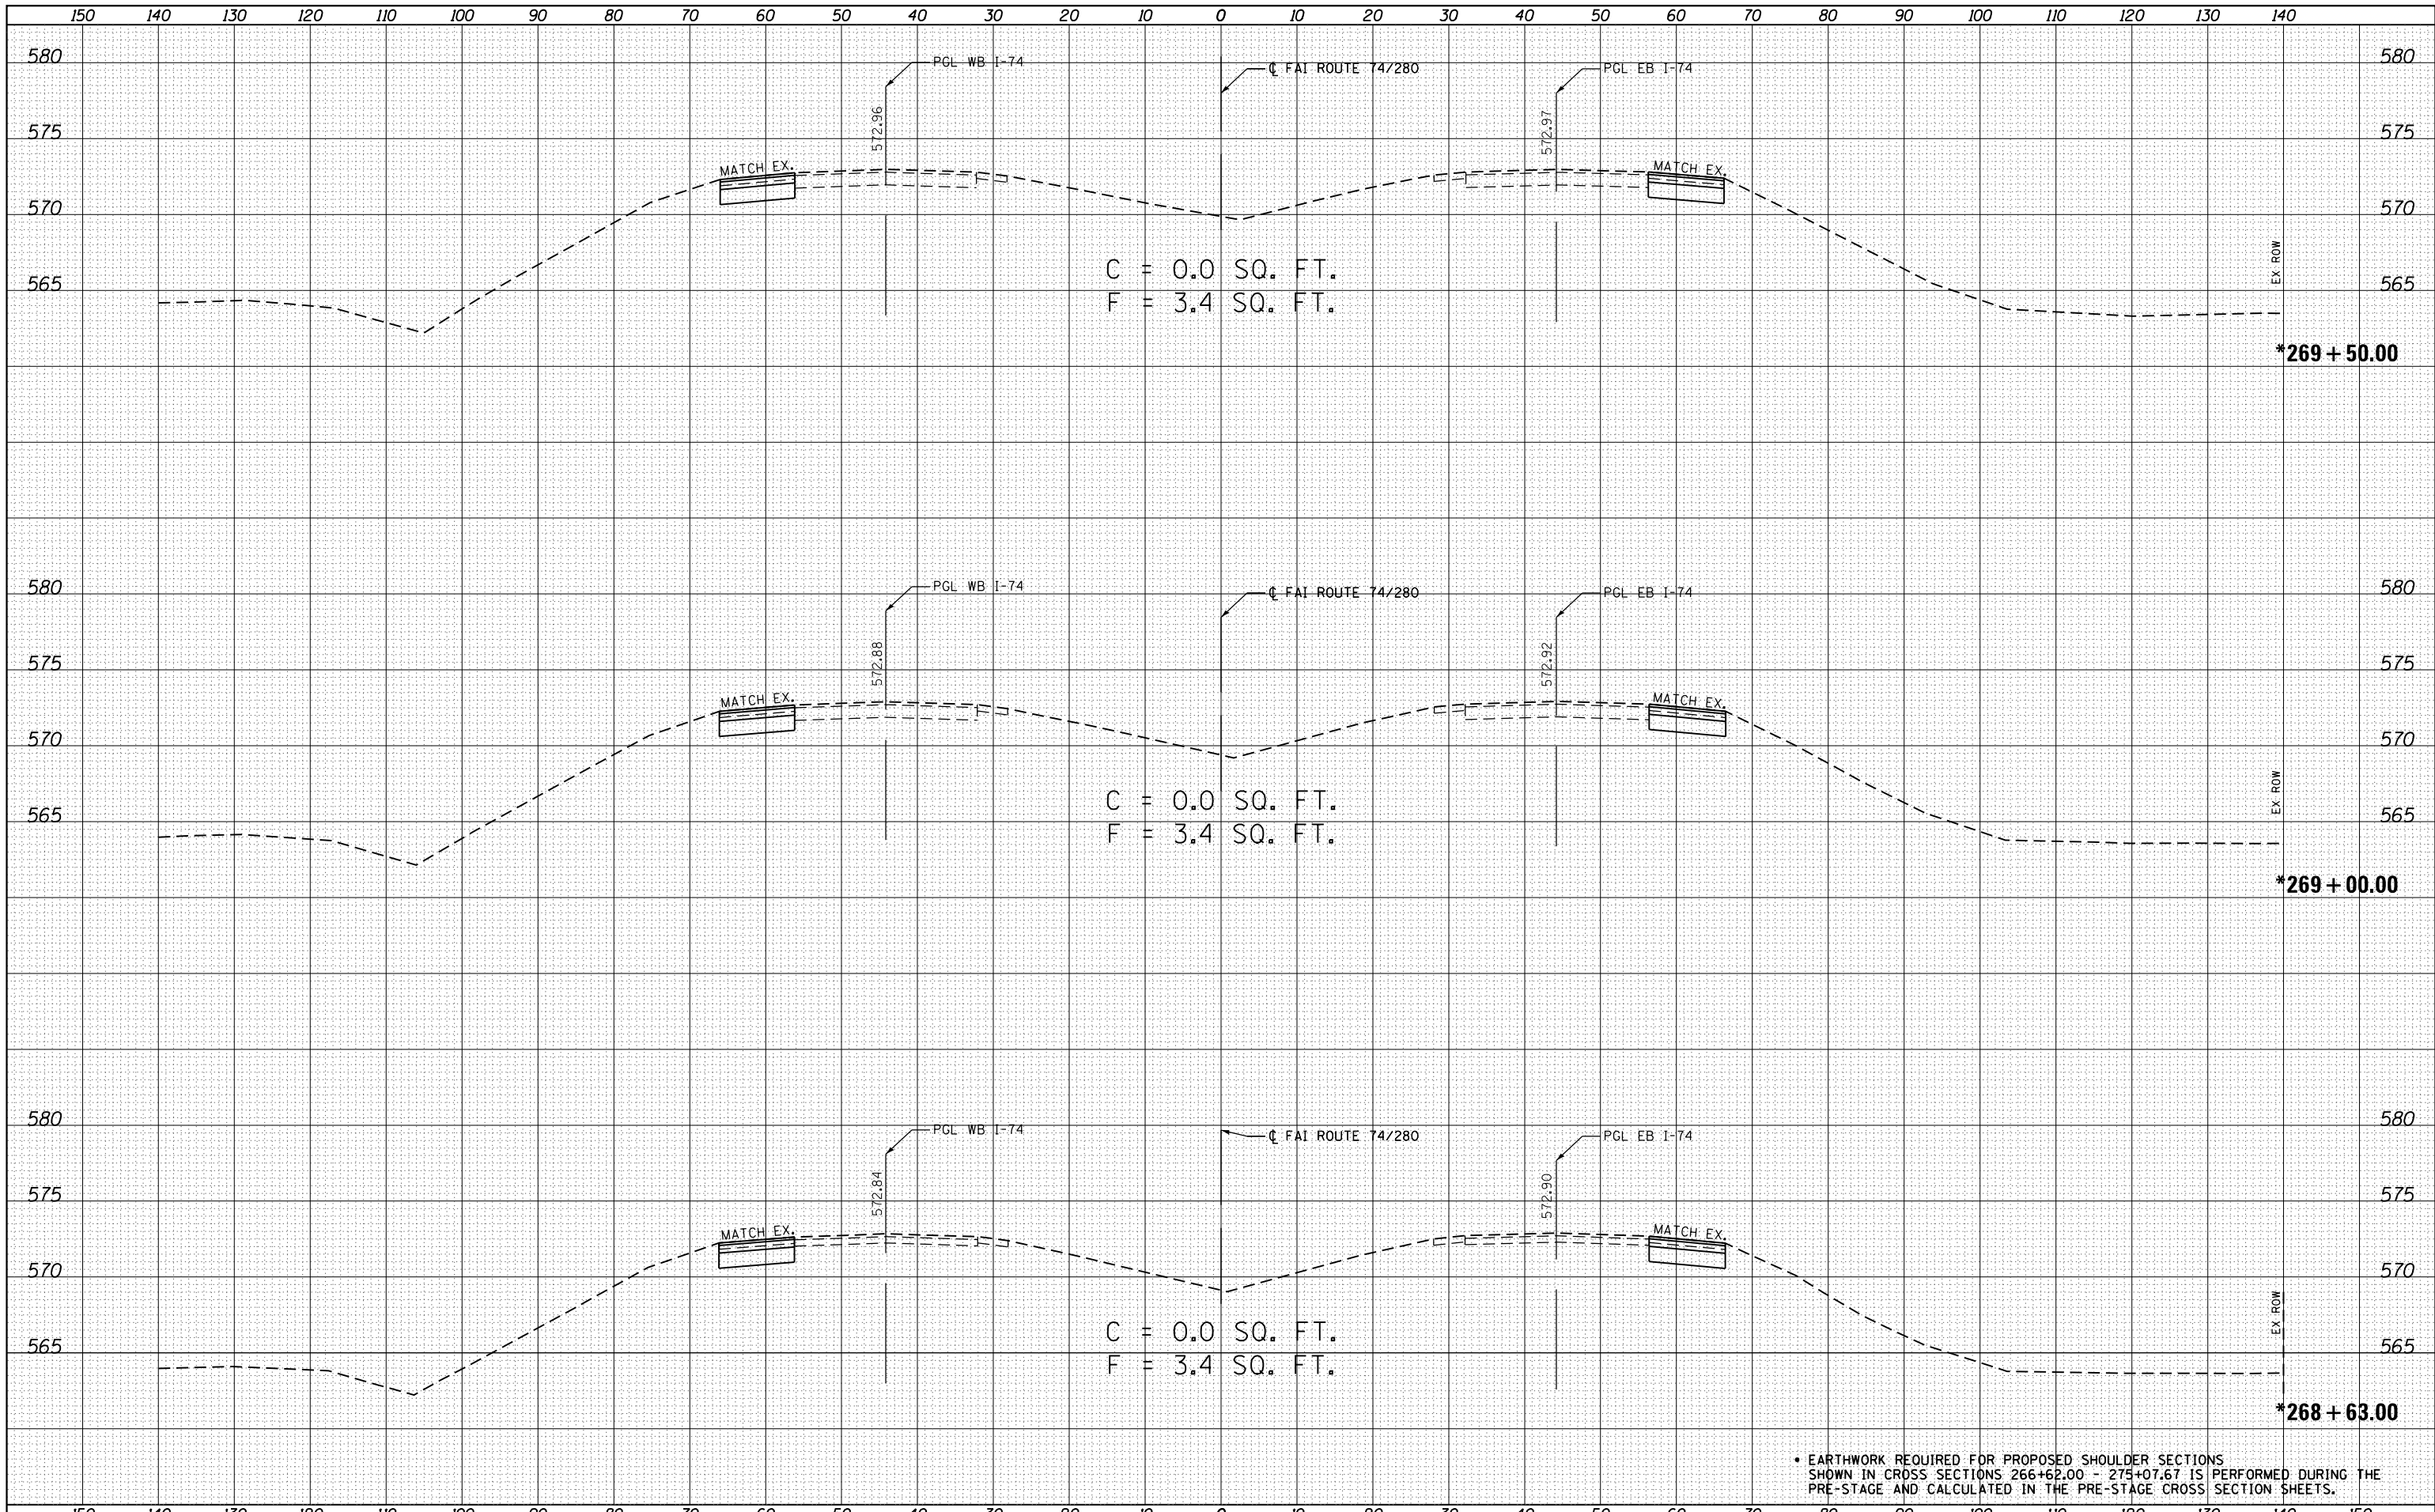

• EARTHWORK REQUIRED FOR PROPOSED SHOULDER SECTIONS SHOWN IN CROSS SECTIONS 266+62.00 - 275+07.67 IS PERFORMED DURING THE PRE-STAGE AND CALCULATED IN THE PRE-STAGE CROSS SECTION SHEETS.

FILE NAME =
 O:\Projects\Rock_Island\64023.1.74.280.Bridge Replacement Over Coal Creek\Chad Spreeman\Photo\Drawings\Submittals\100% Submittal\CC-DGN\CHD_Shts\206307-sht-xsc.dgn

USER NAME = ankneyde	DESIGNED - GRE	REVISED -
DRAWN -	CHECKED - ST	REVISED -
PLLOT SCALE = 20.0000' / in.	DATE - 3/12/2013	REVISED -
PLLOT DATE = Fri May 15 14:21:01 2013		

**STATE OF ILLINOIS
 DEPARTMENT OF TRANSPORTATION**

**FAI ROUTE 74 / 280 OVER COAL CREEK
 CROSS SECTIONS**
 SCALE: 1"=10', 1"=5'
 SHEET 3 OF 28 SHEETS
 STA. 268+63.00 TO STA. 269+50.00

F.A.I. RTE.	SECTION	COUNTY	TOTAL SHEETS	SHEET NO.
*	**	***	290	238
CONTRACT NO. 64D23				
ILLINOIS FED. AID PROJECT				