


DATE	
BY	
FINAL SURVEY	
SURVEYED	
PLOTTED	
TEMPLATE	
NOTE BOOK	
AREAS	
CHECKED	
NO.	

DATE	
BY	
ORIGINAL SURVEY	
SURVEYED	
PLOTTED	
TEMPLATE	
NOTE BOOK	
AREAS	
CHECKED	
NO.	

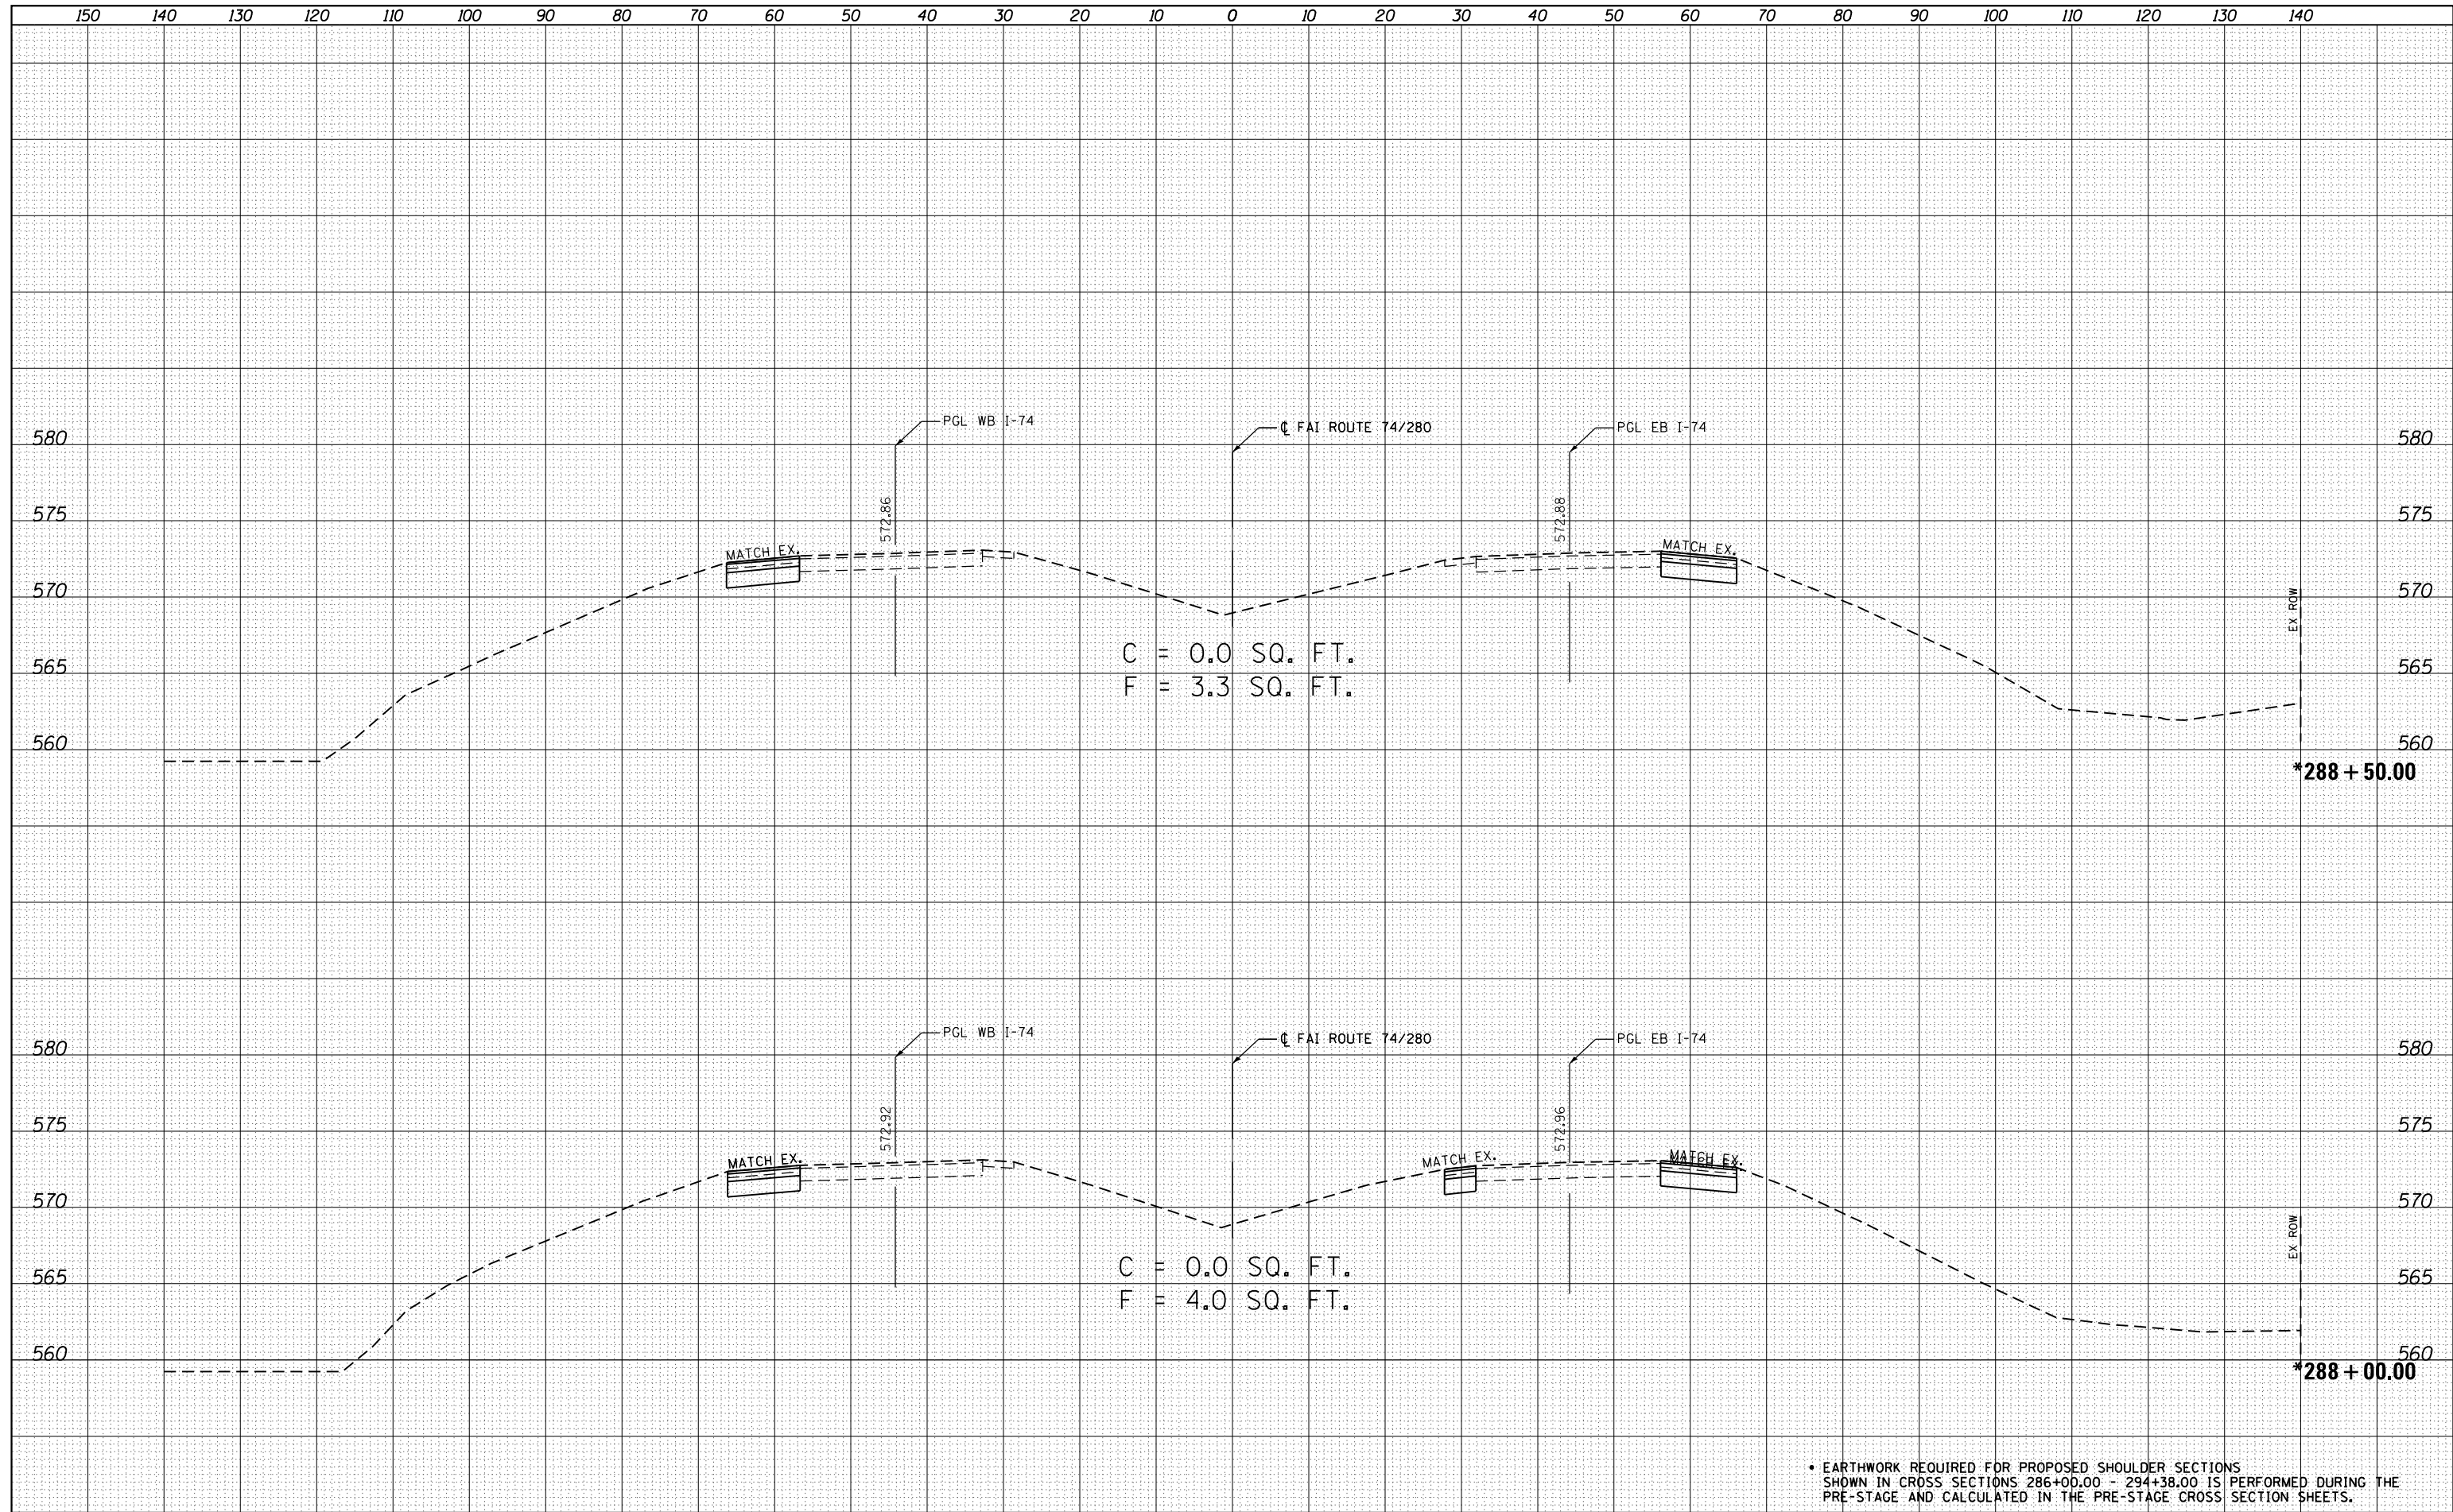

• EARTHWORK REQUIRED FOR PROPOSED SHOULDER SECTIONS SHOWN IN CROSS SECTIONS 286+00.00 - 294+38.00 IS PERFORMED DURING THE PRE-STAGE AND CALCULATED IN THE PRE-STAGE CROSS SECTION SHEETS.

FILE NAME =	USER NAME = ankneyde	DESIGNED - GRE	REVISED -	STATE OF ILLINOIS DEPARTMENT OF TRANSPORTATION	FAI ROUTE 74 / 280 OVER COAL CREEK CROSS SECTIONS	F.A.I. RTE.	SECTION	COUNTY	TOTAL SHEETS	SHEET NO.				
O:\Projects\Rock_Island\64023.1.74.280.Bridge Replacement Over Coal Creek\Chad Spreeman\Photo\Drawings\Submittals\GRE\Submittal\CC-DGN\CHC\ADD_Sheets\0206307-sht-xsc.dgn						DRAWN	CHECKED	*	*	***	290	257		
PLOT SCALE = 20.0000' / in.						CHECKED - ST	REVISED -	CONTRACT NO. 64D23						
PLOT DATE = Fri May 15 14:21:14 2013				DATE - 3/12/2013	REVISED -	SCALE: 1"=10', 1"=5'					SHEET 22 OF 28 SHEETS	STA. 288+00.00 TO STA. 288+50.00	ILLINOIS FED. AID PROJECT	