


DATE	
BY	
FINAL SURVEY	
SURVEYED	
PLOTTED	
TEMPLATE	
NOTE BOOK	
AREAS	
CHECKED	
NO.	

DATE	
BY	
ORIGINAL SURVEY	
SURVEYED	
PLOTTED	
TEMPLATE	
NOTE BOOK	
AREAS	
CHECKED	
NO.	

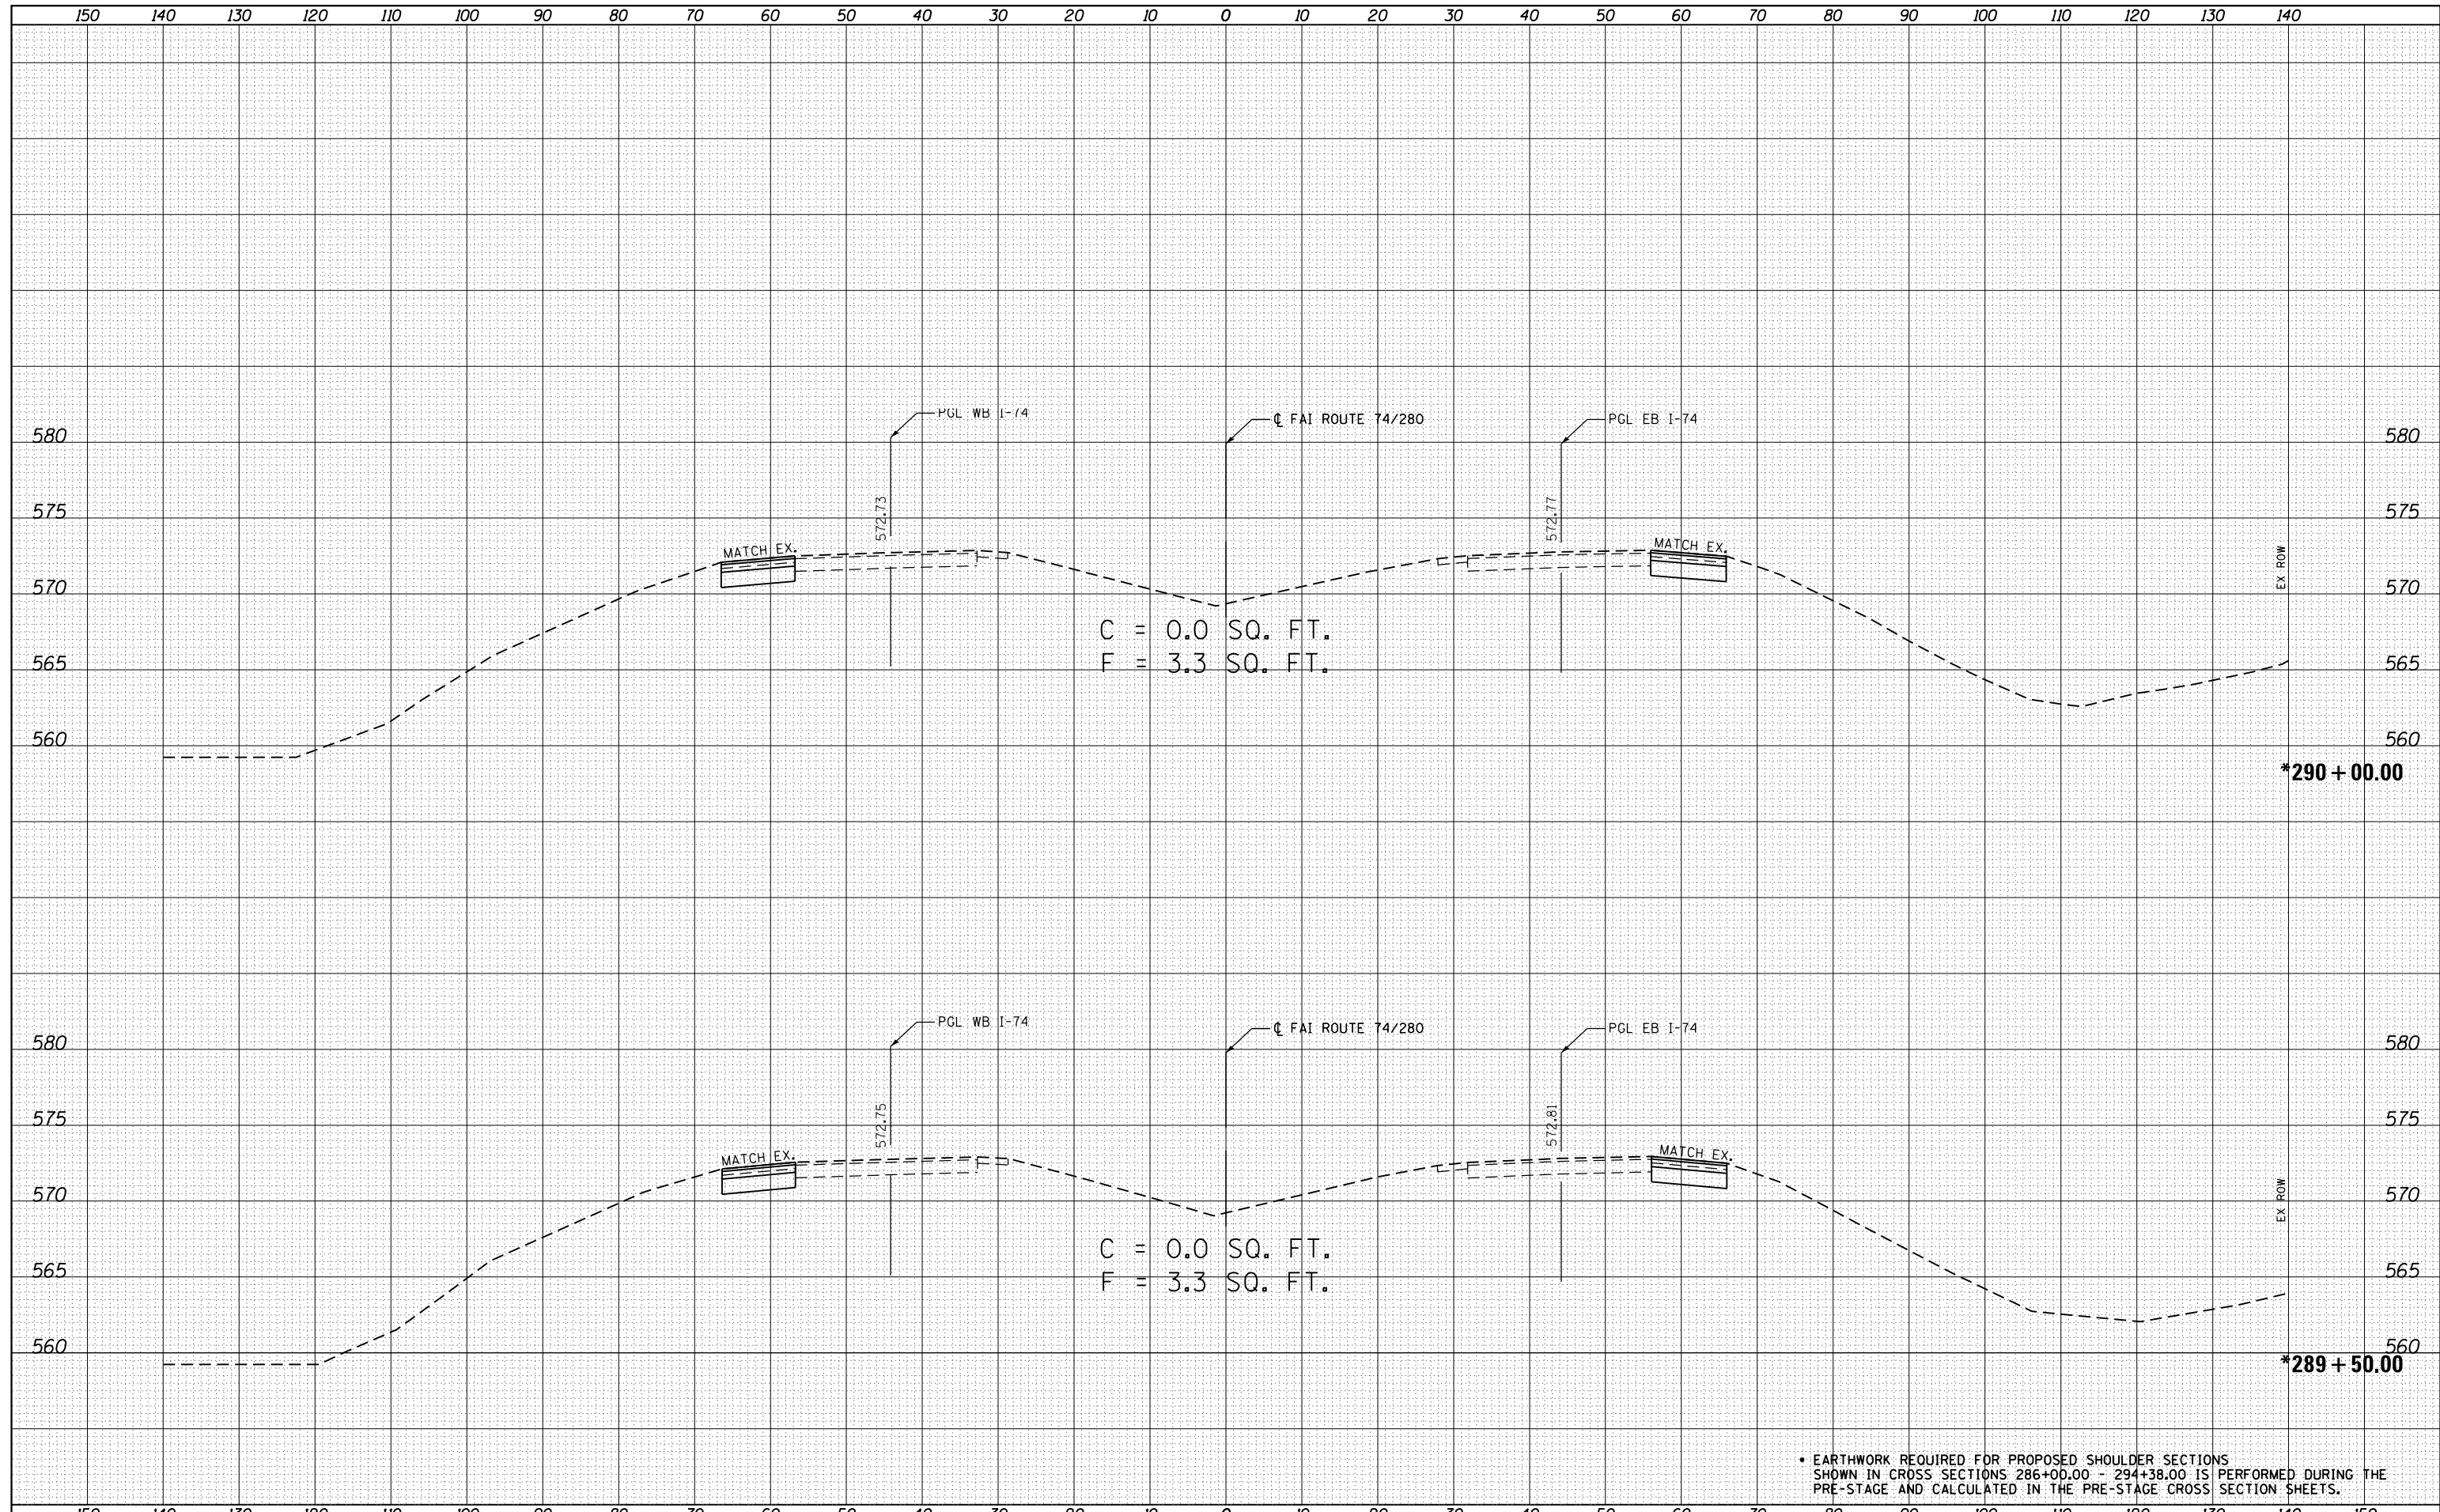

• EARTHWORK REQUIRED FOR PROPOSED SHOULDER SECTIONS SHOWN IN CROSS SECTIONS 286+00.00 - 294+38.00 IS PERFORMED DURING THE PRE-STAGE AND CALCULATED IN THE PRE-STAGE CROSS SECTION SHEETS.

FILE NAME =
 O:\Projects\Rock_Island\64023.1.74.280.Bridge Replacement Over Coal Creek\Chad Spreeman\Photo\Drawings\Submittals\GRE\Submittal\CC-DGN\CHAD\ADD_Sheets\206307-sh1-xsc.dgn

USER NAME = ankneyde	DESIGNED - GRE	REVISED -
DRAWN - GRE	CHECKED - ST	REVISED -
PLOT SCALE = 20.0000' / in.	DATE - 3/12/2013	REVISED -
PLOT DATE = Fri May 15 14:21:15 2013		

**STATE OF ILLINOIS
 DEPARTMENT OF TRANSPORTATION**

**FAI ROUTE 74 / 280 OVER COAL CREEK
 CROSS SECTIONS**
 SCALE: 1"=10', 1"=5'
 SHEET 24 OF 28 SHEETS
 STA. 289+50.00 TO STA. 290+00.00

F.A.I. RTE.	SECTION	COUNTY	TOTAL SHEETS	SHEET NO.
*	**	***	290	259
CONTRACT NO. 64D23				
ILLINOIS FED. AID PROJECT				