


DATE	
BY	
FINISHED SURVEY	
PLOTTED	
TEMPLATE	
AREAS	
CHECKED	
NO.	

DATE	
BY	
ORIGINAL SURVEY	
PLOTTED	
TEMPLATE	
AREAS	
CHECKED	
NO.	

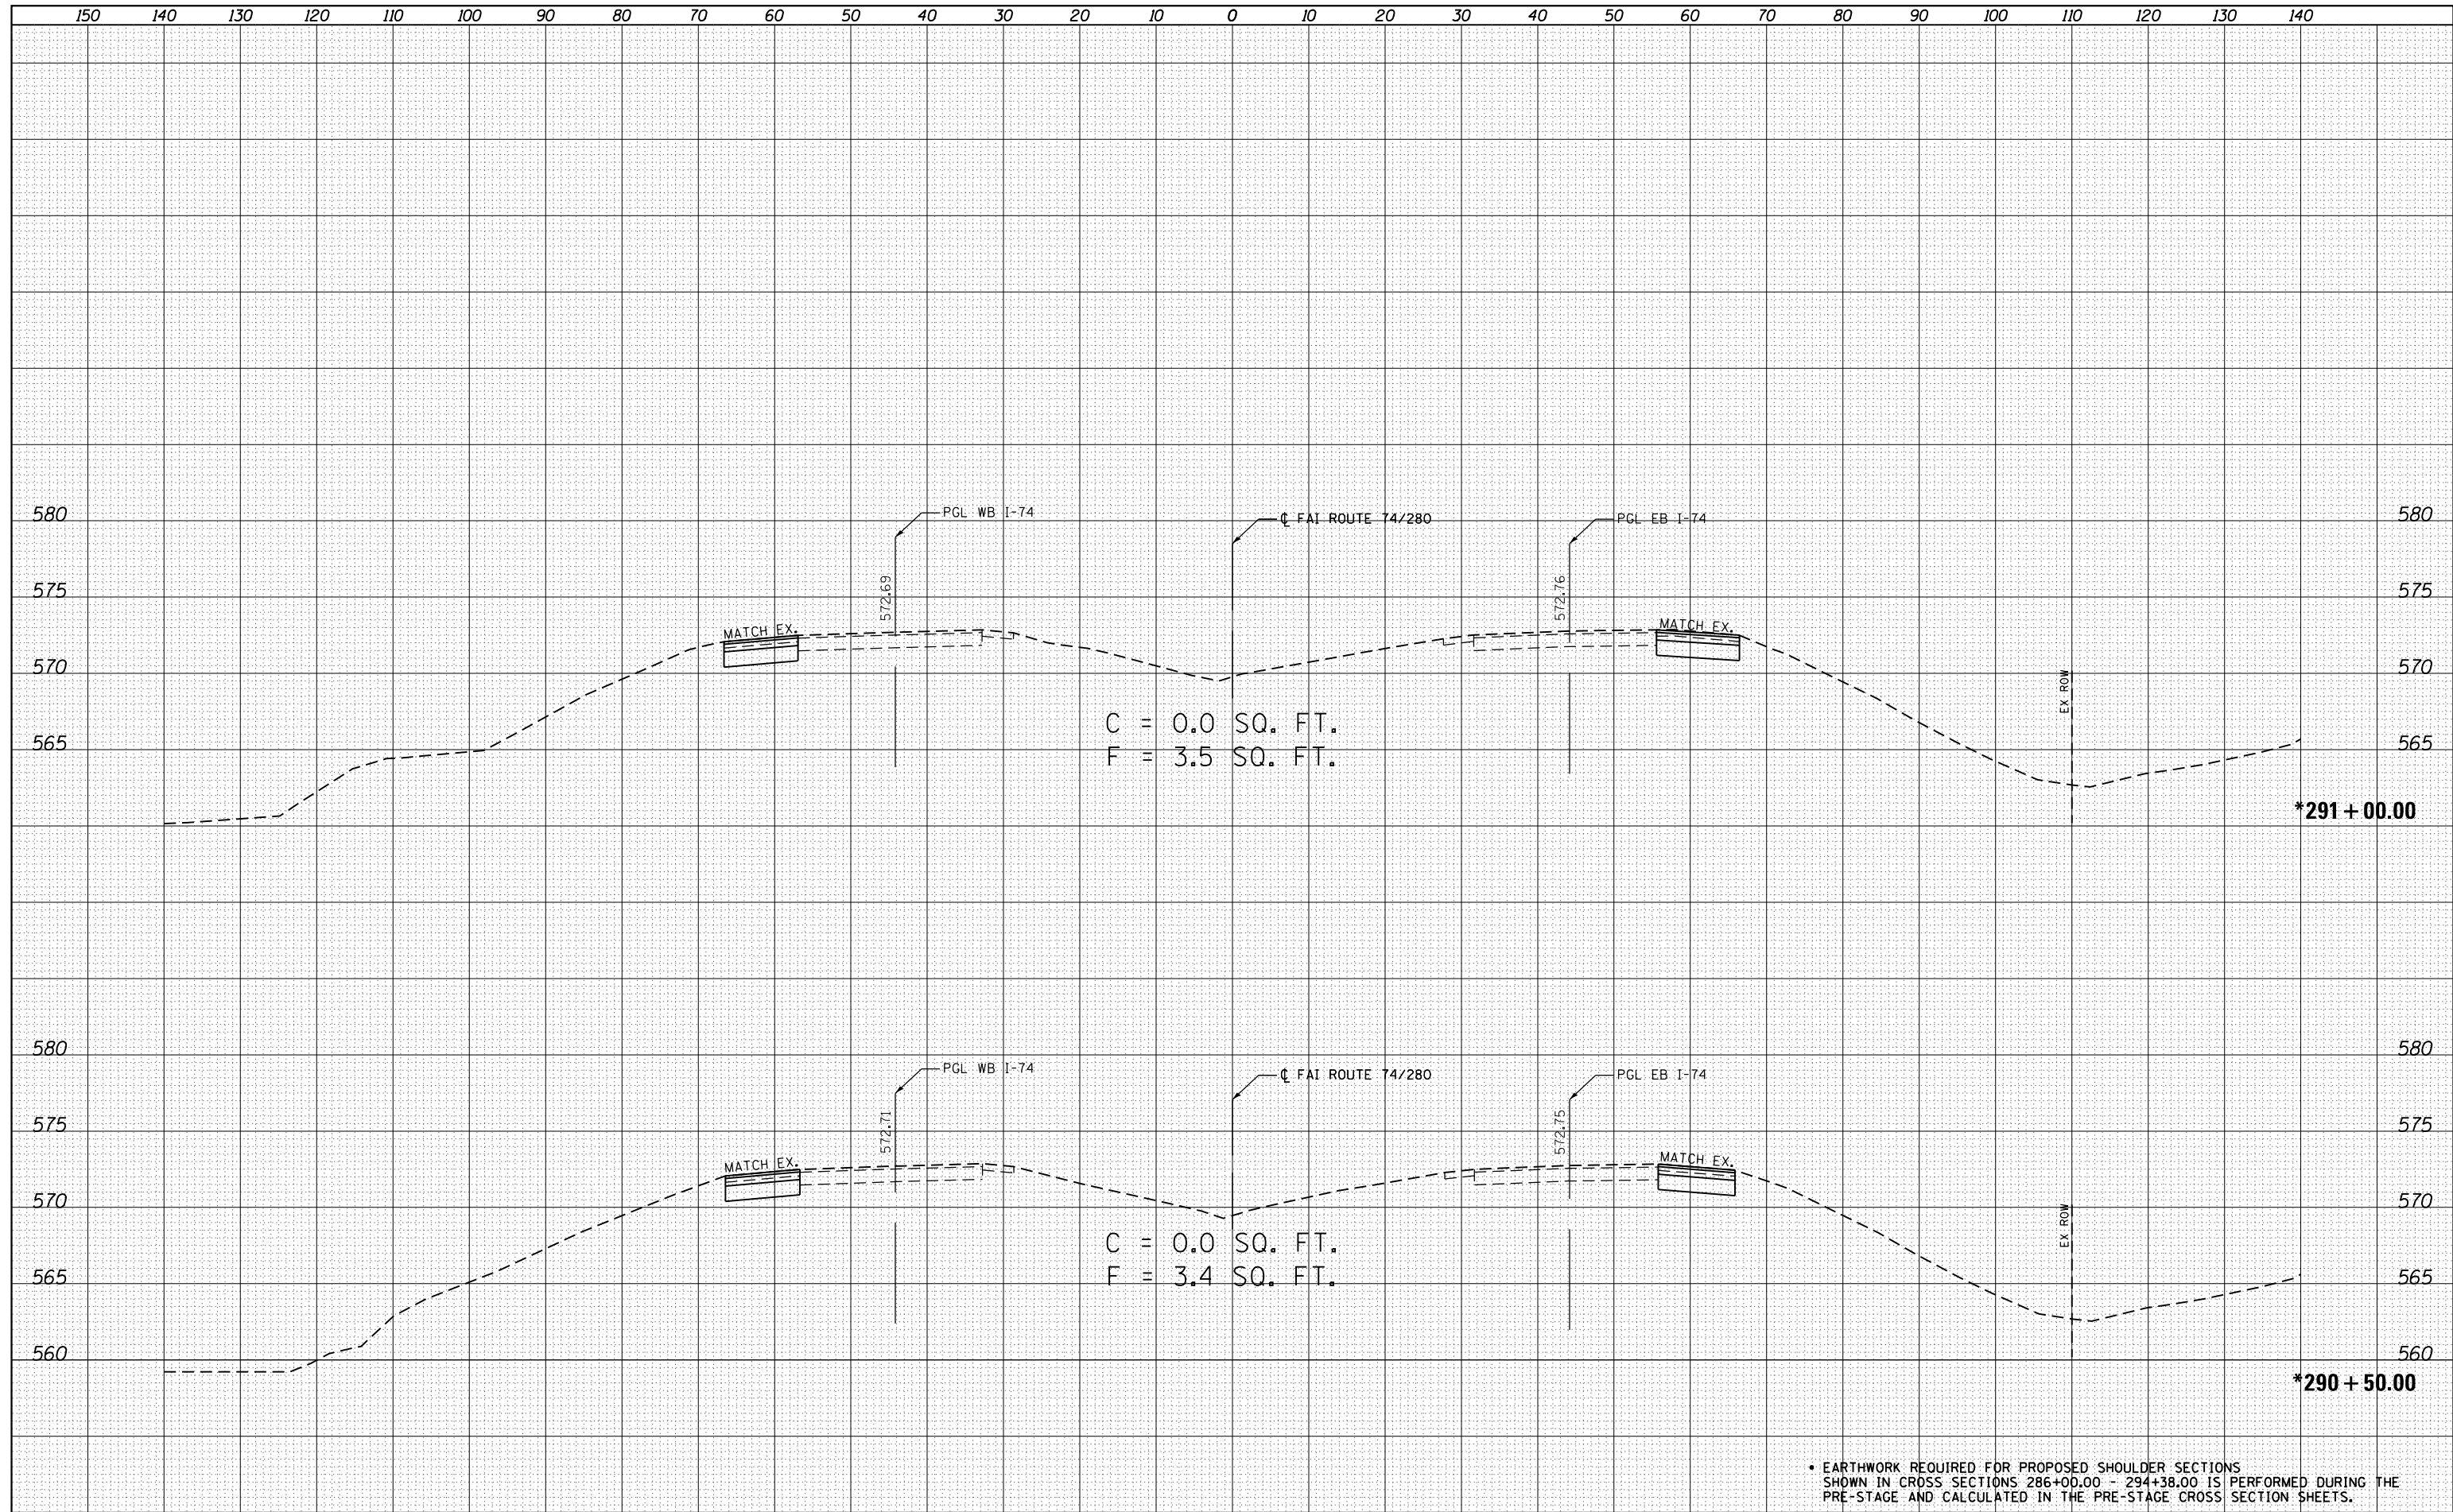

• EARTHWORK REQUIRED FOR PROPOSED SHOULDER SECTIONS SHOWN IN CROSS SECTIONS 286+00.00 - 294+38.00 IS PERFORMED DURING THE PRE-STAGE AND CALCULATED IN THE PRE-STAGE CROSS SECTION SHEETS.

FILE NAME =	USER NAME = ankneyde	DESIGNED - GRE	REVISED -
0:\Projects\Rock_Island\64023.1.74.280.Bridge Replacement Over Coal Creek\Chad Spreeman\Photo\Drawings\Submittals\GRE\Submittal\CC-DGN\CHAD\ADD_Sheets\0206307-sht-xsc.dgn	DRAWN BY	CHECKED - ST	REVISED -
		DATE - 3/12/2013	REVISED -

**STATE OF ILLINOIS  
DEPARTMENT OF TRANSPORTATION**

<b>FAI ROUTE 74 / 280 OVER COAL CREEK CROSS SECTIONS</b>	
SCALE: 1"=10', 1"=5'	SHEET 25 OF 28 SHEETS
STA. 290+50.00 TO STA. 291+00.00	

F.A.I. RTE.	SECTION	COUNTY	TOTAL SHEETS	SHEET NO.
*	**	***	290	260
CONTRACT NO. 64D23				
ILLINOIS FED. AID PROJECT				