


DATE	
BY	
FINAL SURVEY	SURVEYED
NOTE BOOK	PLOTTED
NO.	TEMPLATE
	AREAS CHECKED

DATE	
BY	
ORIGINAL SURVEY	SURVEYED
NOTE BOOK	PLOTTED
NO.	TEMPLATE
	AREAS CHECKED

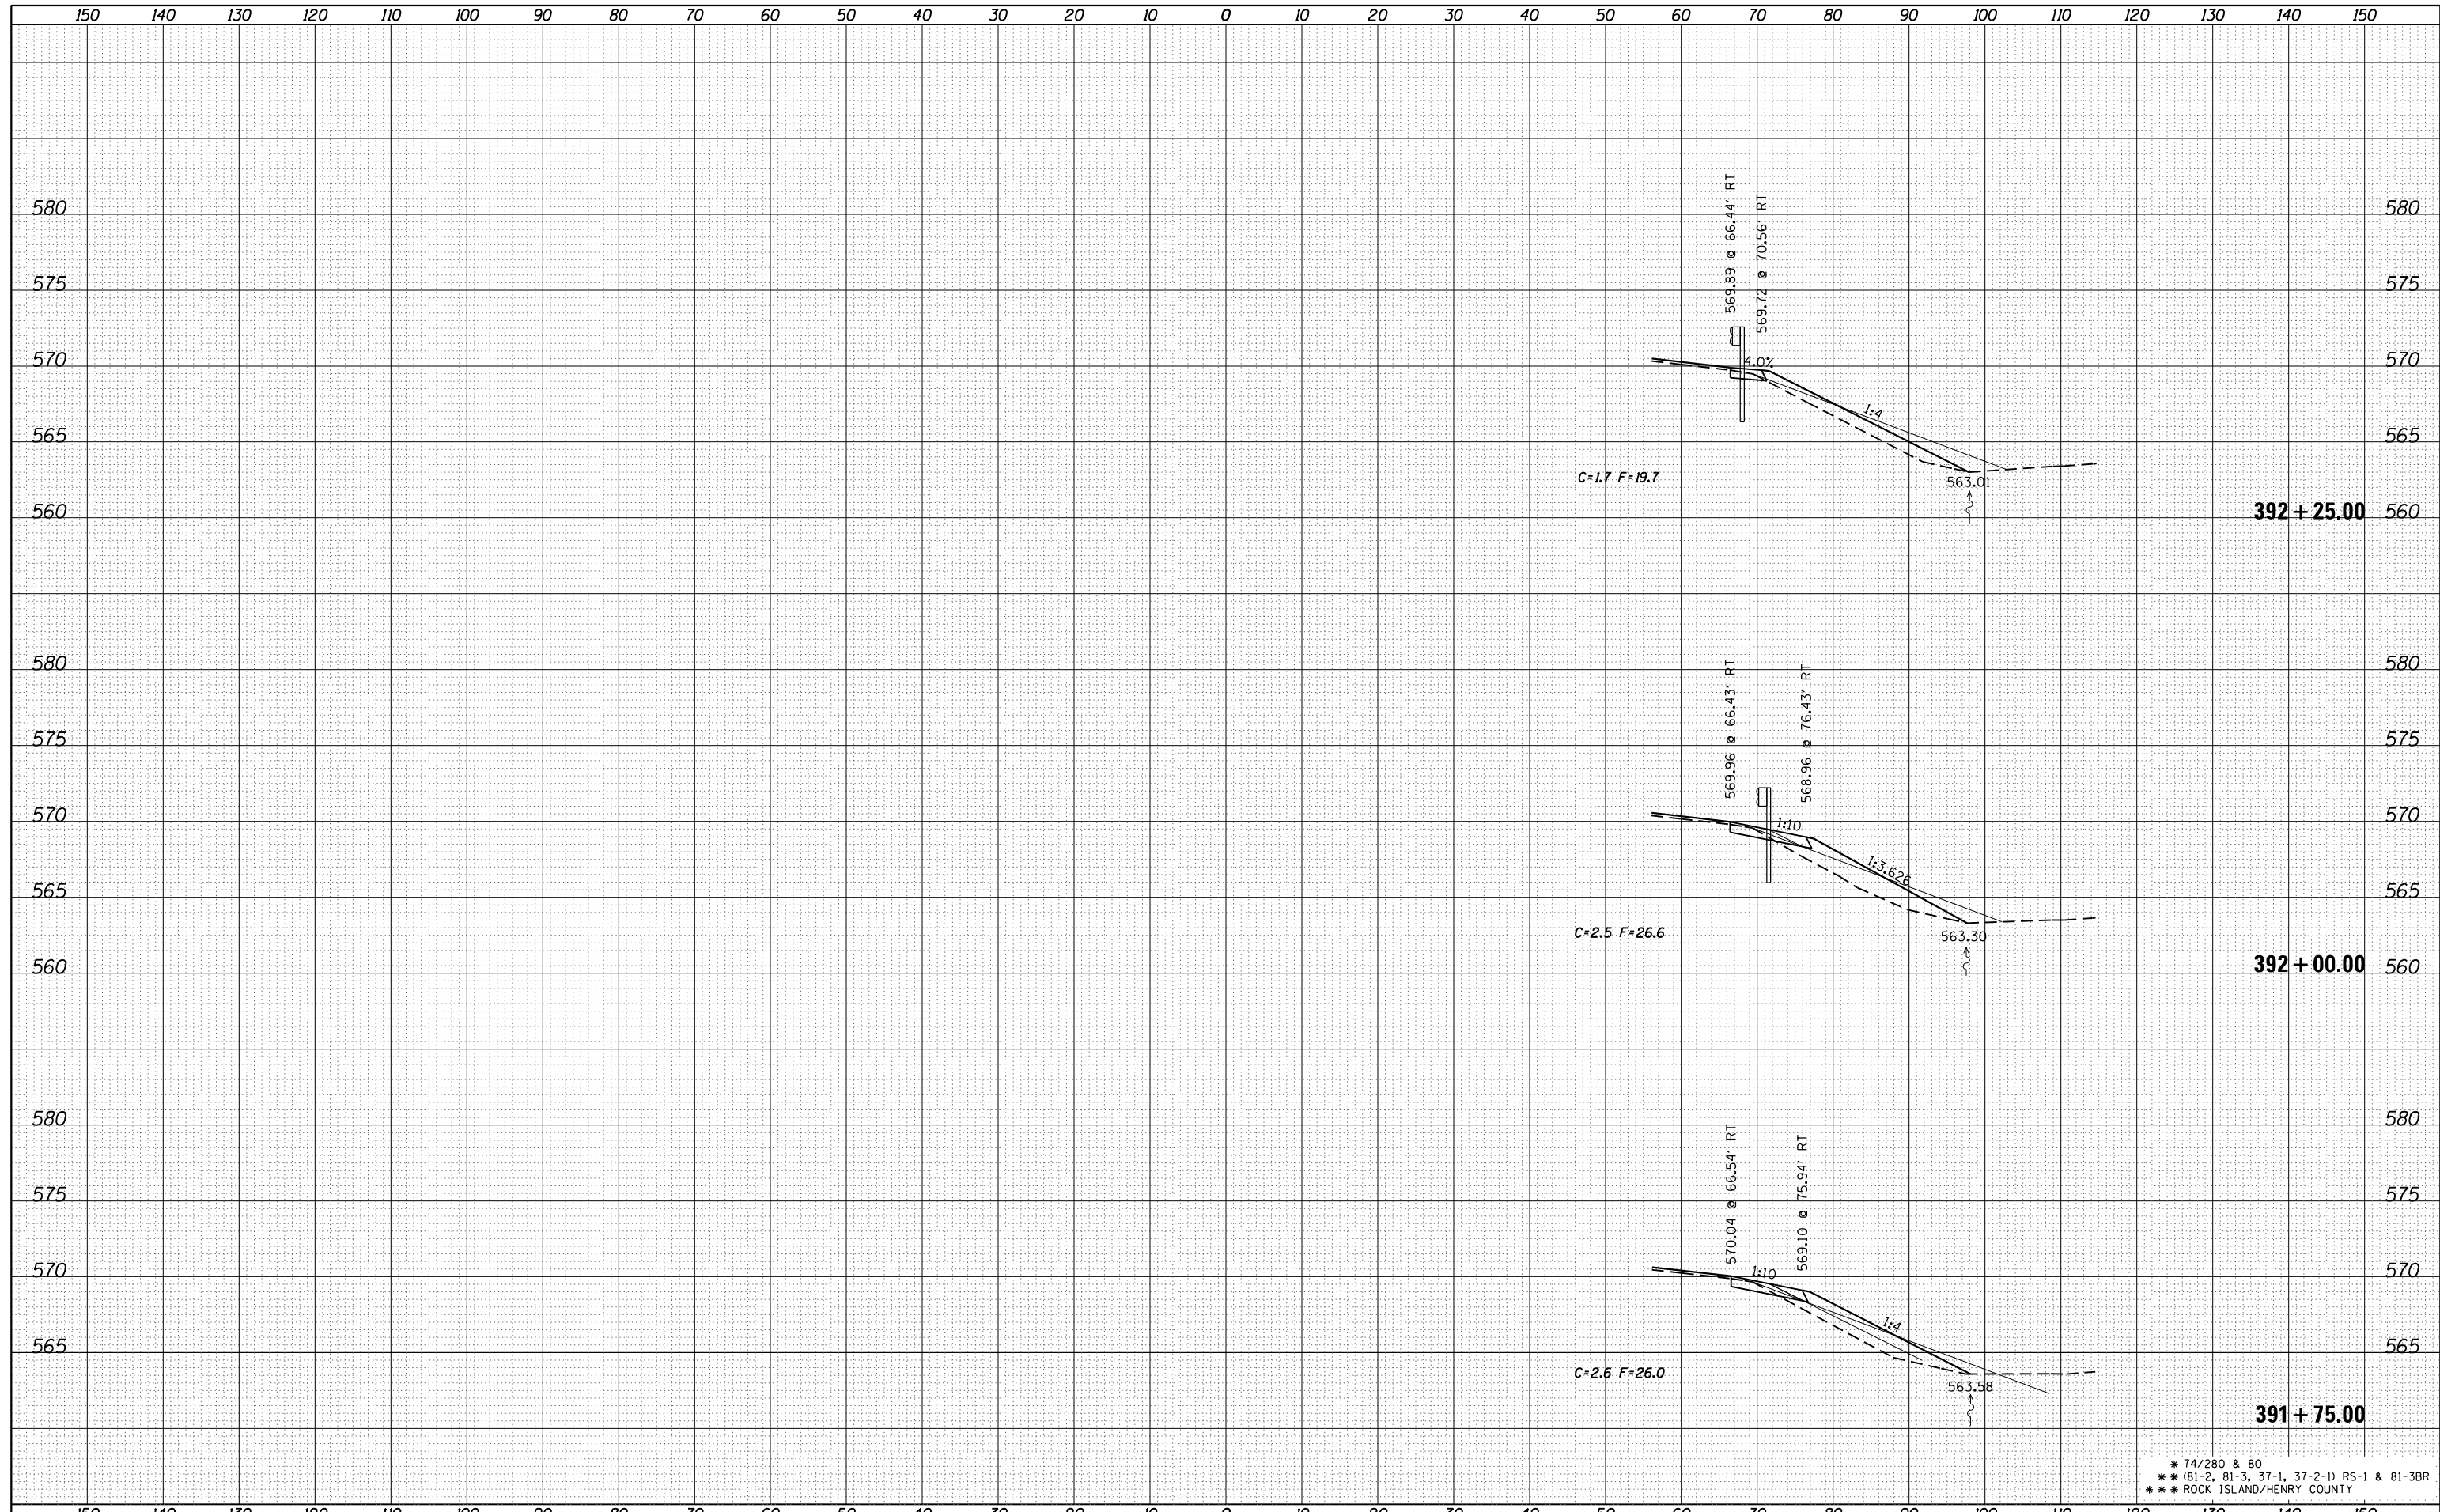

\* 74/280 & 80  
 \*\* (81-2, 81-3, 37-1, 37-2-1) RS-1 & 81-3BR  
 \*\*\* ROCK ISLAND/HENRY COUNTY

FILE NAME =	USER NAME = renkesrw	DESIGNED -	REVISIED -	<b>STATE OF ILLINOIS</b> <b>DEPARTMENT OF TRANSPORTATION</b>	<b>CROSS SECTIONS</b>	F.A. RTE.	SECTION	COUNTY	TOTAL SHEETS	SHEET NO.
c:\pw\work\p\dot\renkesrw\d0292974\d0205212-shr-xs-sr-sh.t.dgn		DRAWN -	REVISIED -			*	**	***	290	265
Default	PLOT SCALE = 20.0000' / in.	CHECKED -	REVISIED -			CONTRACT NO. 64D23				
	PLOT DATE = Fri May 15 10:47:57 2013	DATE -	REVISIED -			SCALE:	SHEET	OF	SHEETS	STA. 391+75.00