


DATE	
BY	
FINAL SURVEY	SURVEYED
NOTE BOOK	PLOTTED
NO.	TEMPLATE
	AREAS
	CHECKED

DATE	
BY	
ORIGINAL SURVEY	SURVEYED
NOTE BOOK	PLOTTED
NO.	TEMPLATE
	AREAS
	CHECKED

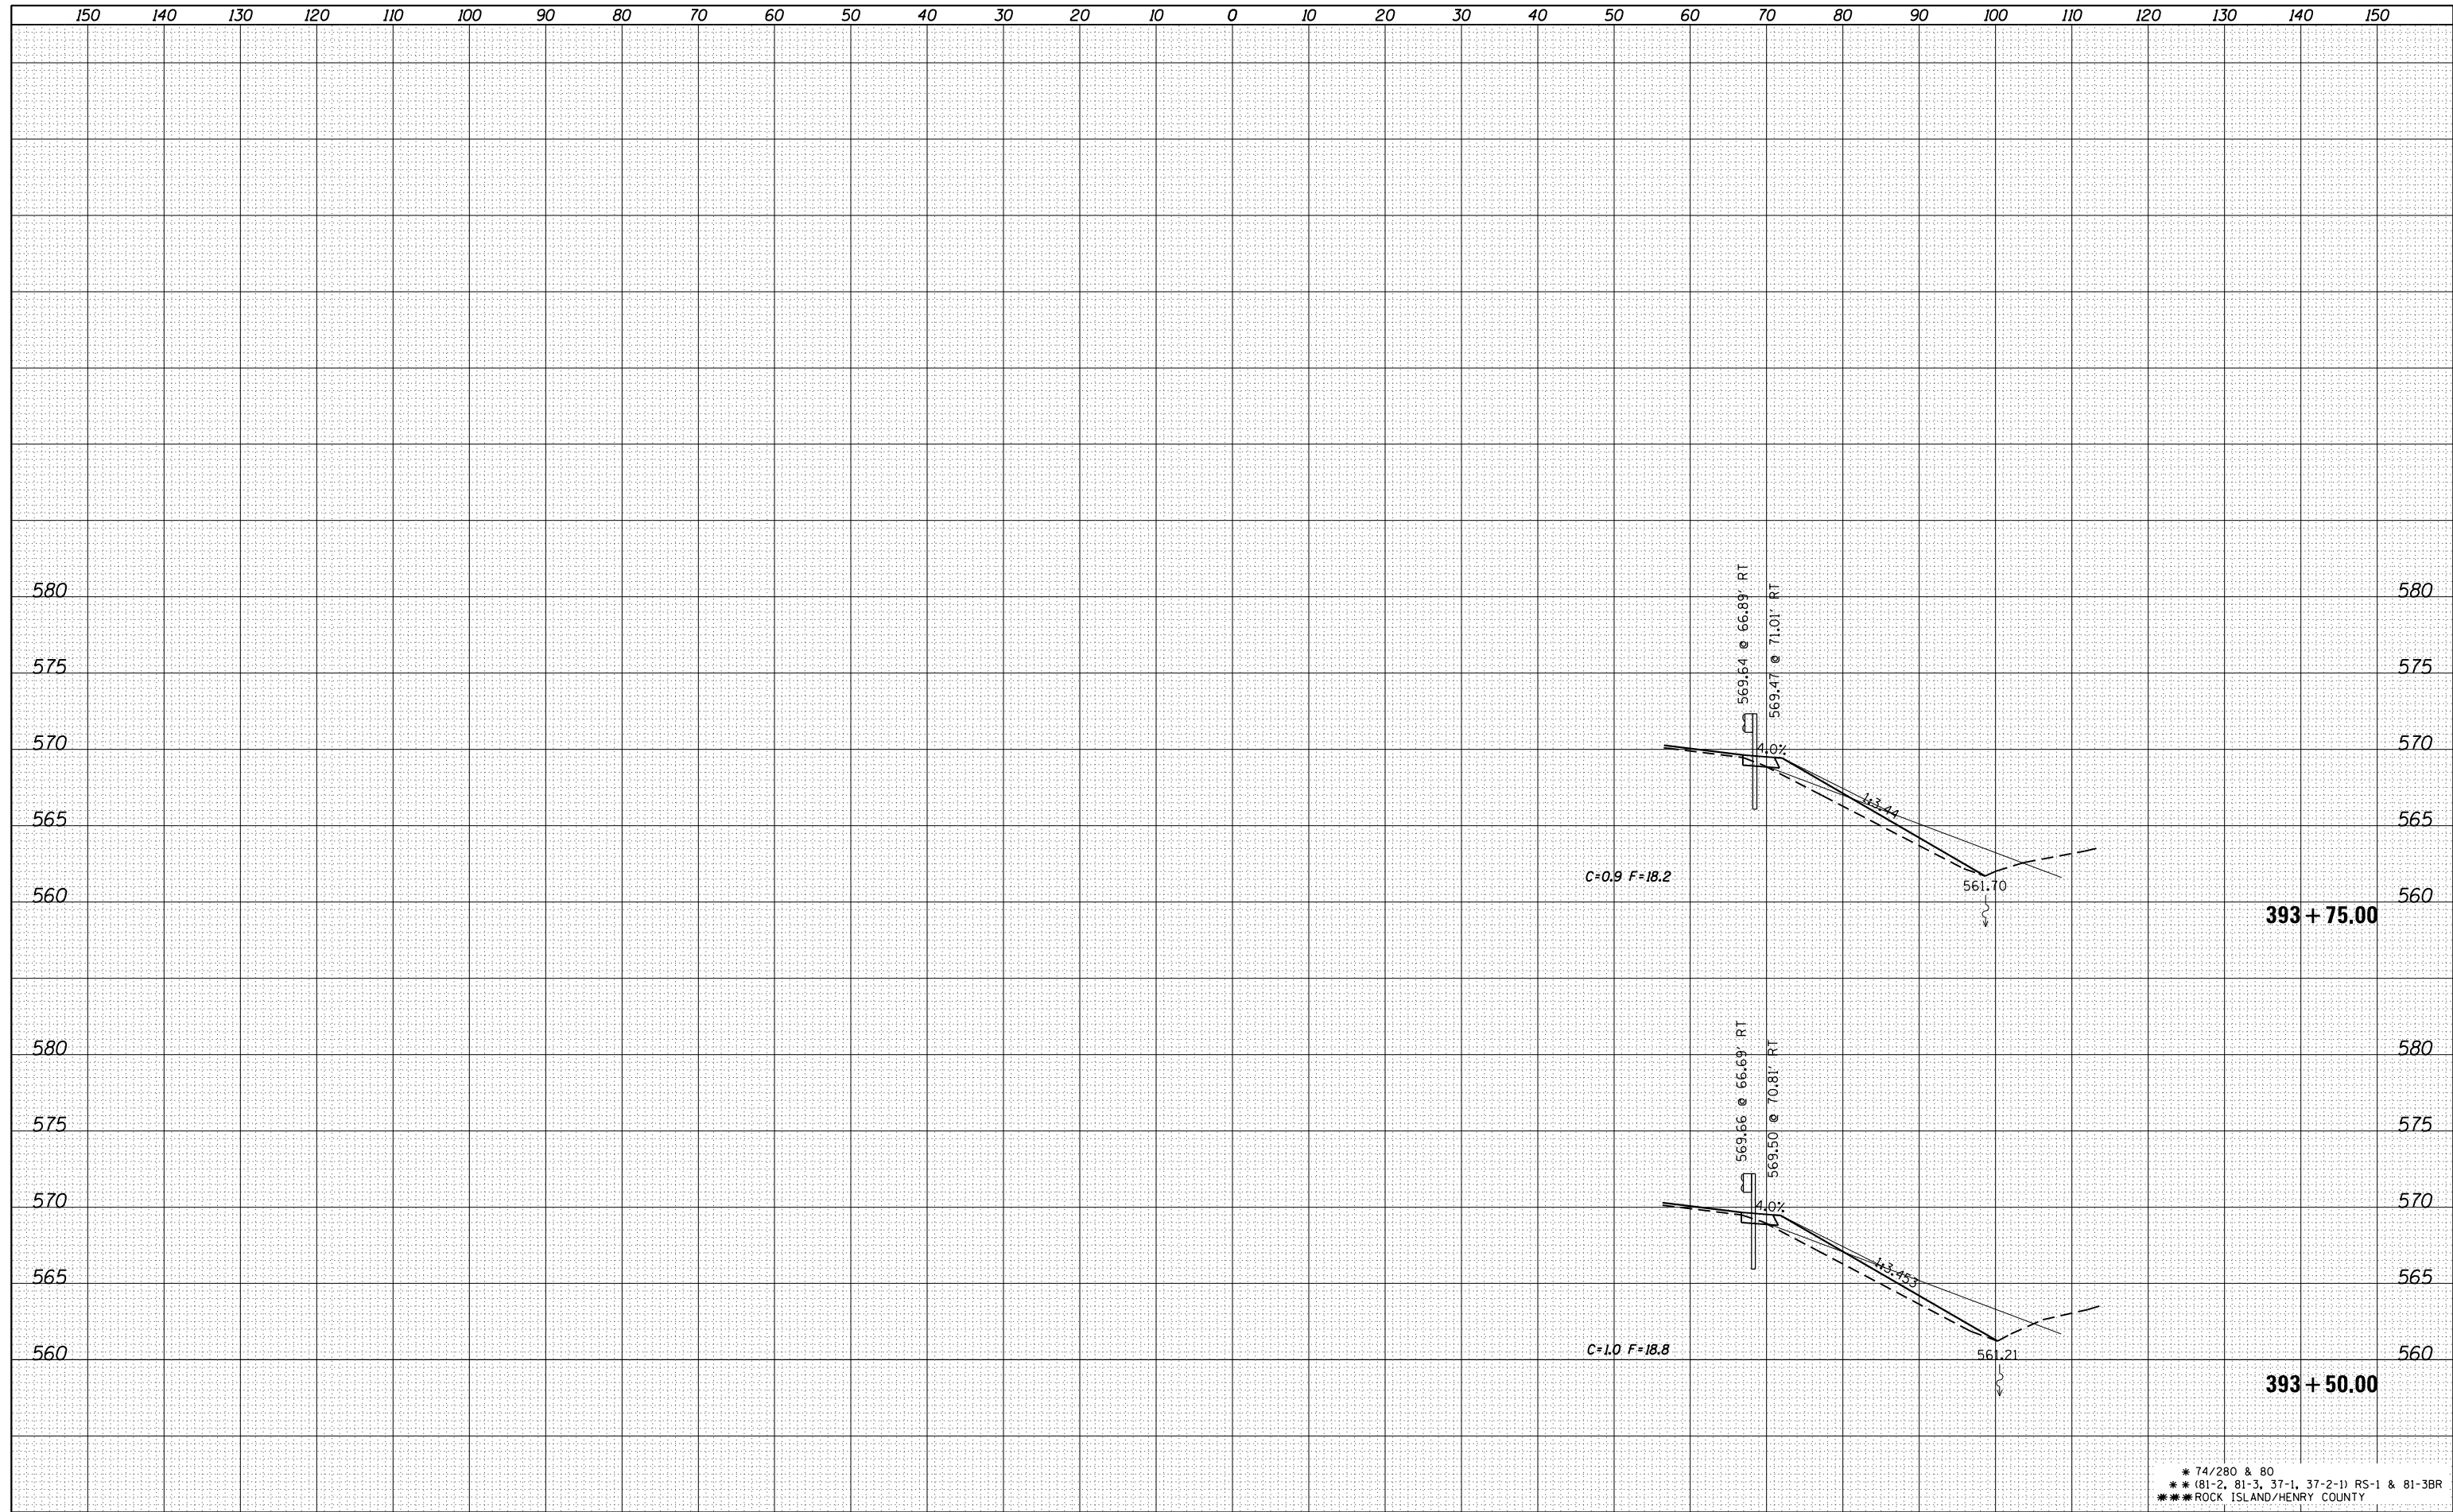

\* 74/280 & 80  
 \*\* (81-2, 81-3, 37-1, 37-2-1) RS-1 & 81-3BR  
 \*\*\* ROCK ISLAND/HENRY COUNTY

FILE NAME =	USER NAME = renkesrw	DESIGNED -	REVISIED -
c:\pwwork\pwwork\renkesrw\d0292974\d0205212-shc-xs-sr-sh.t.dgn		DRAWN -	REVISIED -
Default		CHECKED -	REVISIED -
	PLOT SCALE = 20.0000' / in.	DATE -	REVISIED -
	PLOT DATE = Fri May 15 10:49:37 2013		

**STATE OF ILLINOIS  
 DEPARTMENT OF TRANSPORTATION**

**CROSS SECTIONS**

SCALE: SHEET OF SHEETS STA. 393+50.00 TO STA. 393+75.00

F.A. RTE.	SECTION	COUNTY	TOTAL SHEETS	SHEET NO.
*	**	***	290	268
CONTRACT NO. 64D23				
ILLINOIS FED. AID PROJECT				