


DATE	
BY	
FINAL SURVEY	
SURVEYED	
PLOTTED	
TEMPLATE	
NOTE BOOK	
AREAS CHECKED	
NO.	

DATE	
BY	
ORIGINAL SURVEY	
SURVEYED	
PLOTTED	
TEMPLATE	
NOTE BOOK	
AREAS CHECKED	
NO.	

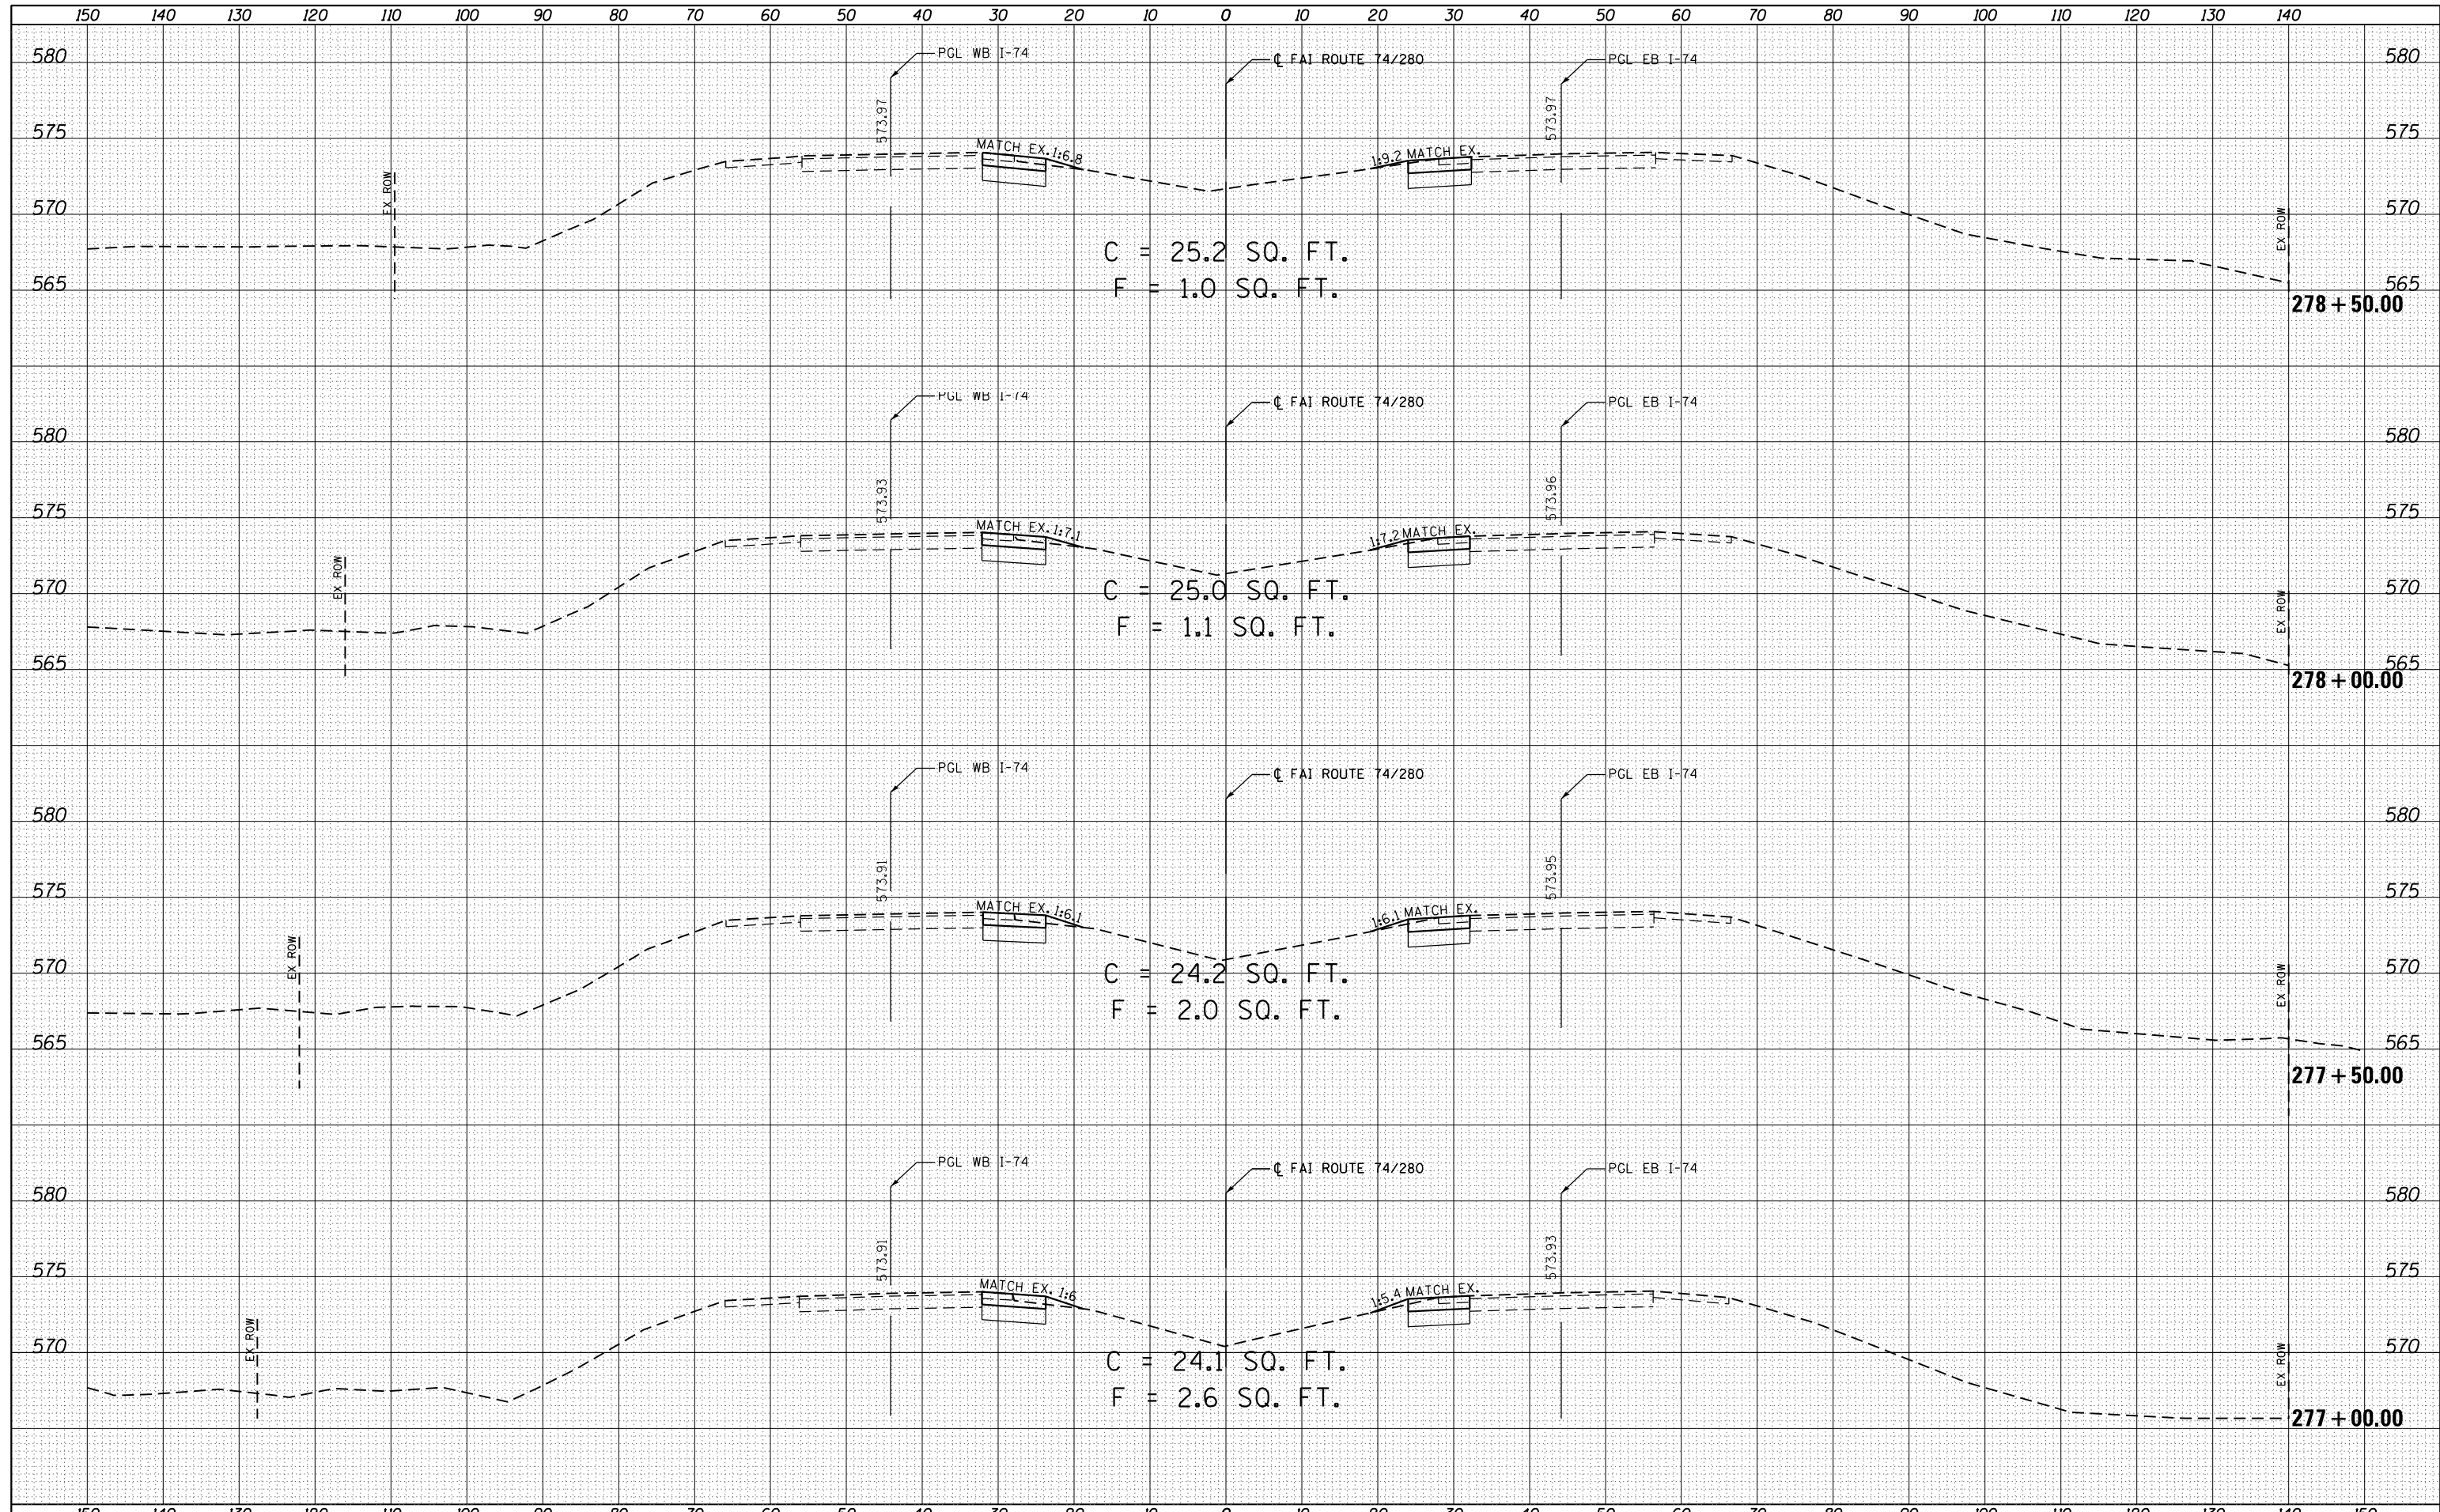

FILE NAME =	USER NAME = rnksw	DESIGNED - GRE	REVISED -	STATE OF ILLINOIS DEPARTMENT OF TRANSPORTATION	FAI ROUTE 74 / 280 OVER COAL CREEK PRE-STAGE CROSS SECTIONS	F.A.I. RTE.	SECTION	COUNTY	TOTAL SHEETS	SHEET NO.	
0:\Projects\Rock Island\64023.1.74.280.Bridge Replacement Over Coal Creek\Chad Spreeman\Photo\Drawings\Submittals\GRE\Submittal\CC-DGN\CHAD\REVISED\001\001-001.dgn						*	**	***	290	278	
PLOT SCALE = 20.0000' / in.	CHECKED - ST	REVISOR -	REVISION -			CONTRACT NO. 64023					
PLOT DATE = Fri May 15 11:41:53 2013	DATE - 1/11/2013	REVISOR -	REVISION -			ILLINOIS FED. AID PROJECT					
SCALE: 1"=10', 1"=5'					SHEET 9 OF 21 SHEETS		STA. 277+00.00 TO STA. 278+50.00		** 74/280 & 80 ** (81-2, 81-3, 37-1, 37-2-1) RS-1 & 81-3BR *** ROCK ISLAND/HENRY COUNTY		