


DATE	
BY	
FINAL SURVEY	SURVEYED
NOTE BOOK	PLOTTED
NO.	TEMPLATE
	AREAS
	CHECKED

DATE	
BY	
ORIGINAL SURVEY	SURVEYED
NOTE BOOK	PLOTTED
NO.	TEMPLATE
	AREAS
	CHECKED

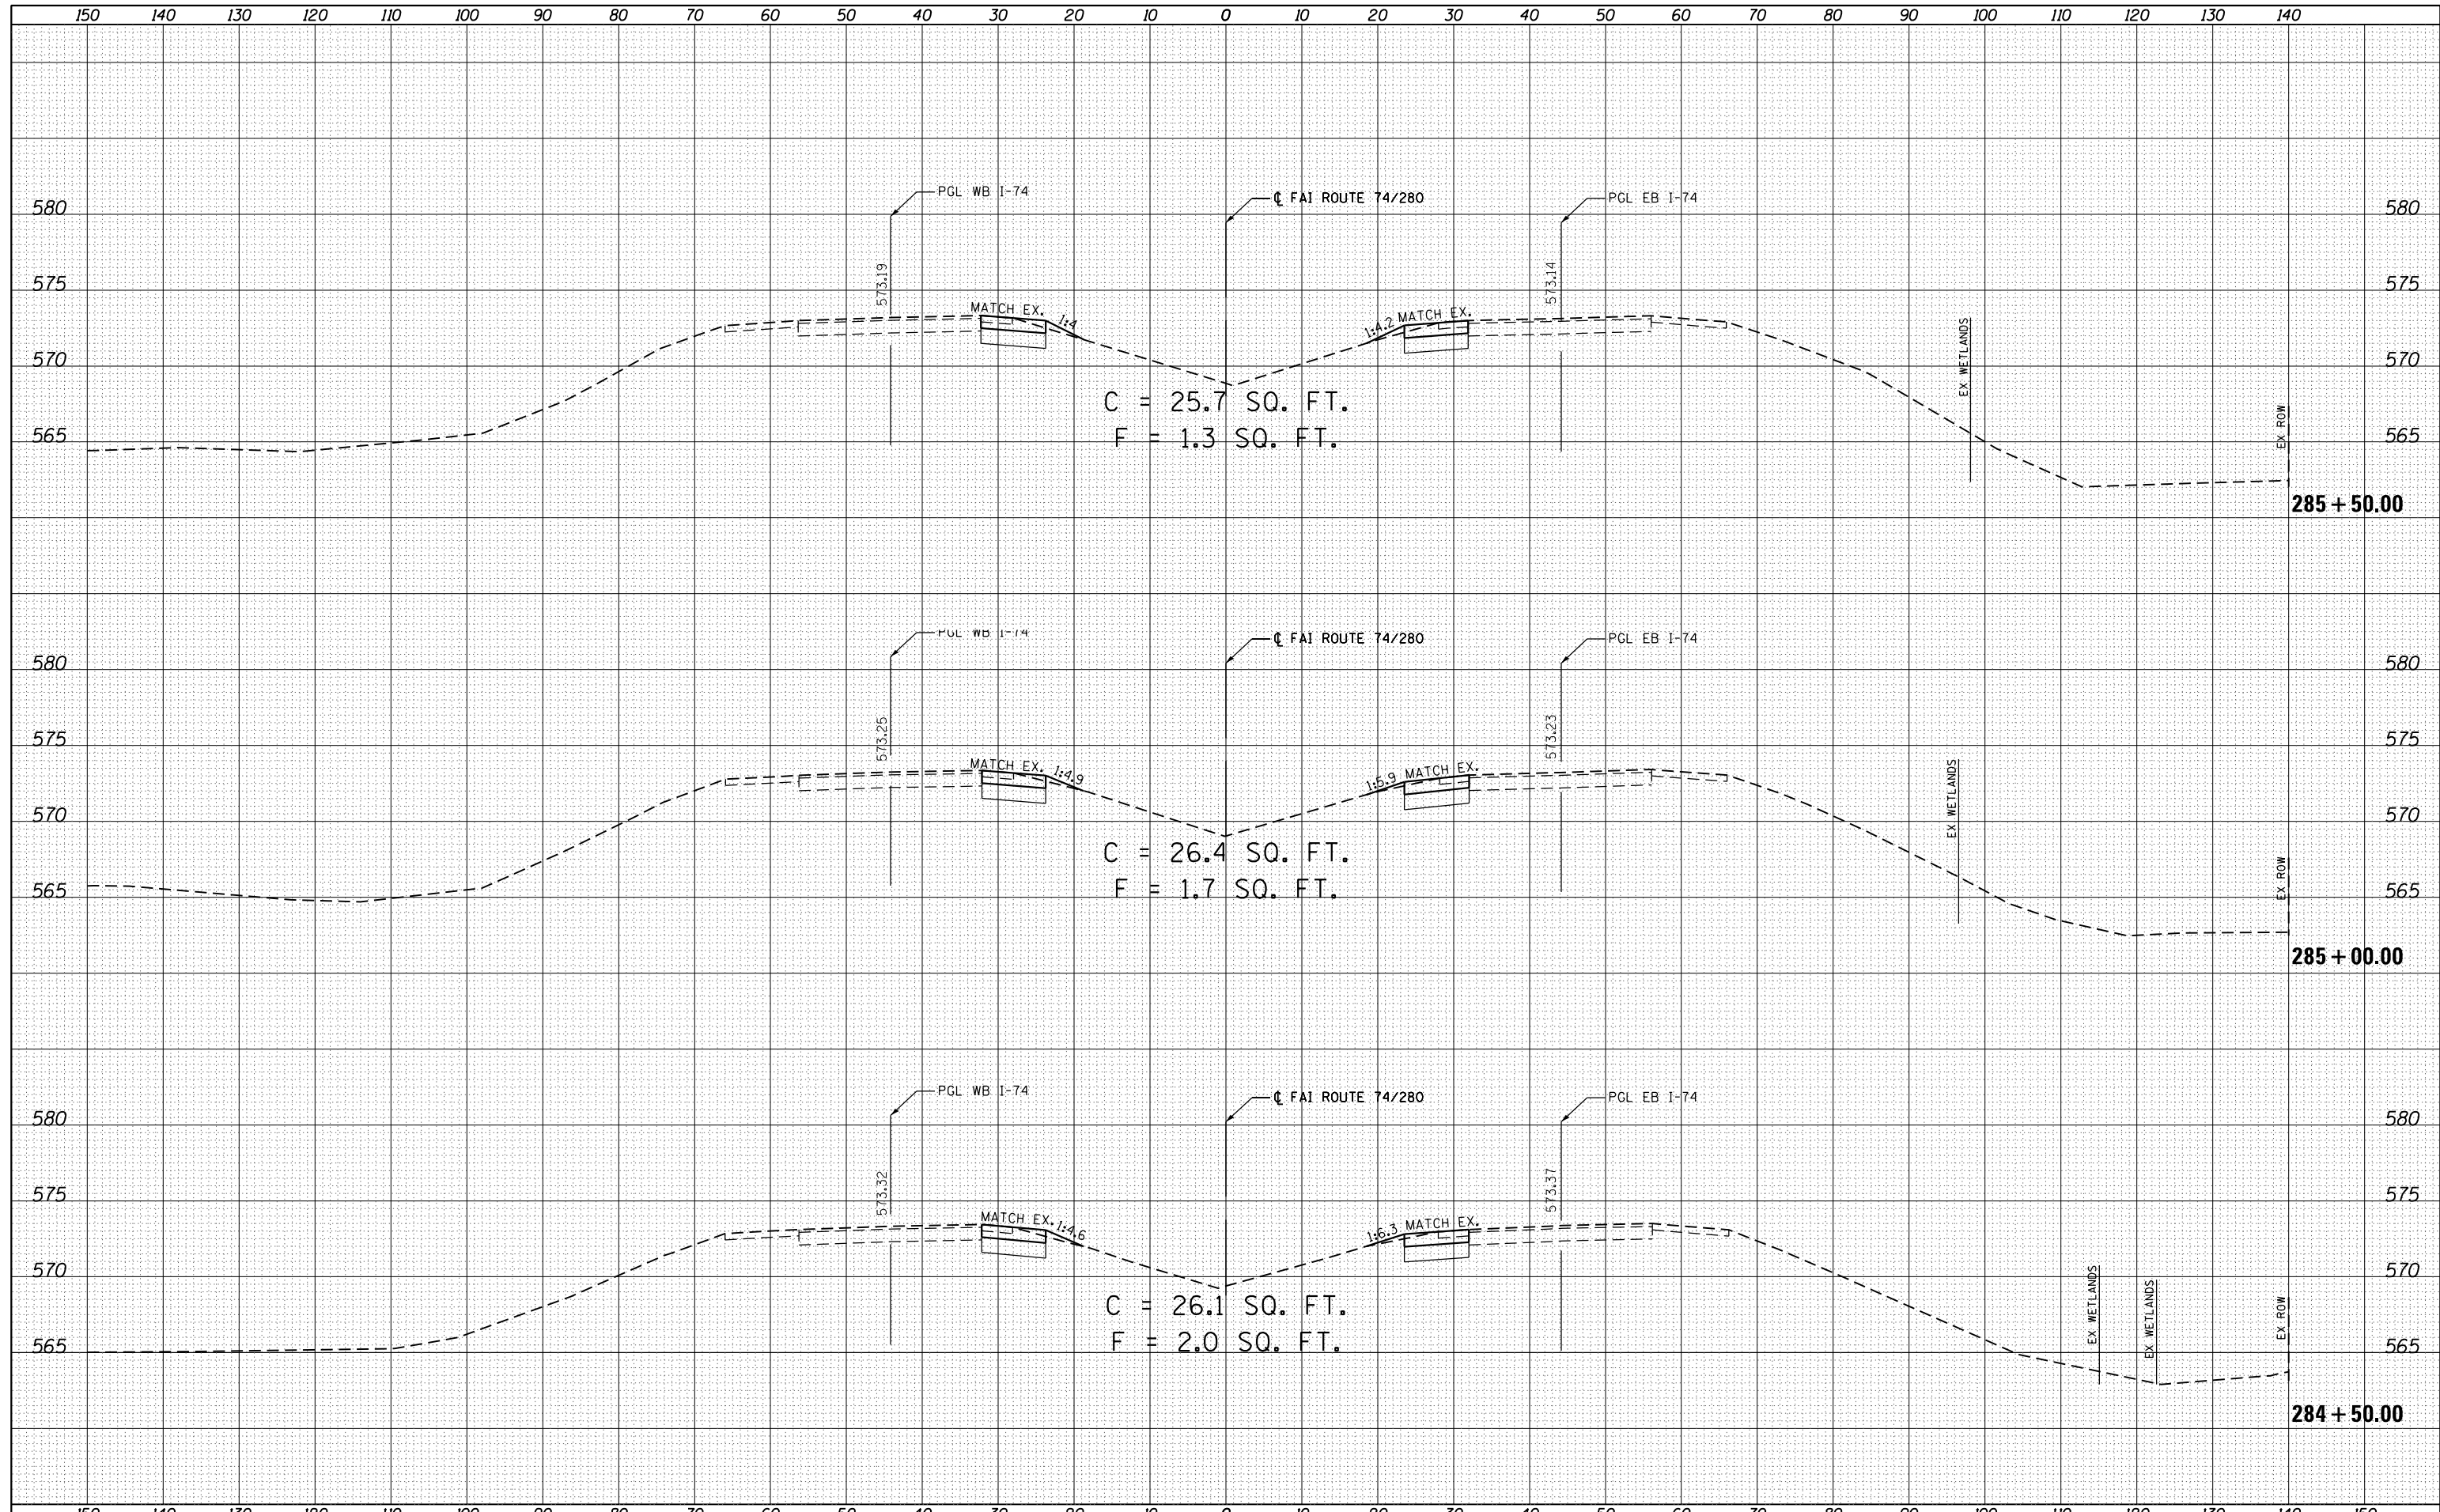

C = 25.7 SQ. FT.  
F = 1.3 SQ. FT.

C = 26.4 SQ. FT.  
F = 1.7 SQ. FT.

C = 26.1 SQ. FT.  
F = 2.0 SQ. FT.

FILE NAME =	USER NAME = renkesrw	DESIGNED - GRE	REVISED -	F.A.I. RTE.	SECTION	COUNTY	TOTAL SHEETS	SHEET NO.
0:\Projects\Rock Island\64023.1.74.280.Bridge Replacement Over Coal Creek\Chad Spreeman\Photo\Drawings\Submittals\1000\Submittal\CC-DGN\REVISED\ADD_Sheets\206307-shr-xsc-temp\pvt.dgn				*	**	***	290	282
PLOT SCALE = 20.0000' / in.	CHECKED - ST	REVISOR -	REVISOR -	CONTRACT NO. 64023				
PLOT DATE = Fri May 15 11:43:32 2013	DATE - 1/11/2013	REVISOR -	REVISOR -	ILLINOIS FED. AID PROJECT				
STATE OF ILLINOIS DEPARTMENT OF TRANSPORTATION				FAI ROUTE 74 / 280 OVER COAL CREEK PRE-STAGE CROSS SECTIONS				
SCALE: 1"=10', 1"=5'				SHEET 13 OF 21 SHEETS STA. 284+50.00 TO STA. 285+50.00				
* 74/280 & 80 ** (81-2, 81-3, 37-1, 37-2-1) RS-1 & 81-3BR *** ROCK ISLAND/HENRY COUNTY								