


DATE	
BY	
FINAL SURVEY	SURVEYED
NOTE BOOK	PLOTTED
NO.	TEMPLATE
	AREAS CHECKED
	AREAS CHECKED

DATE	
BY	
ORIGINAL SURVEY	SURVEYED
NOTE BOOK	PLOTTED
NO.	TEMPLATE
	AREAS CHECKED
	AREAS CHECKED

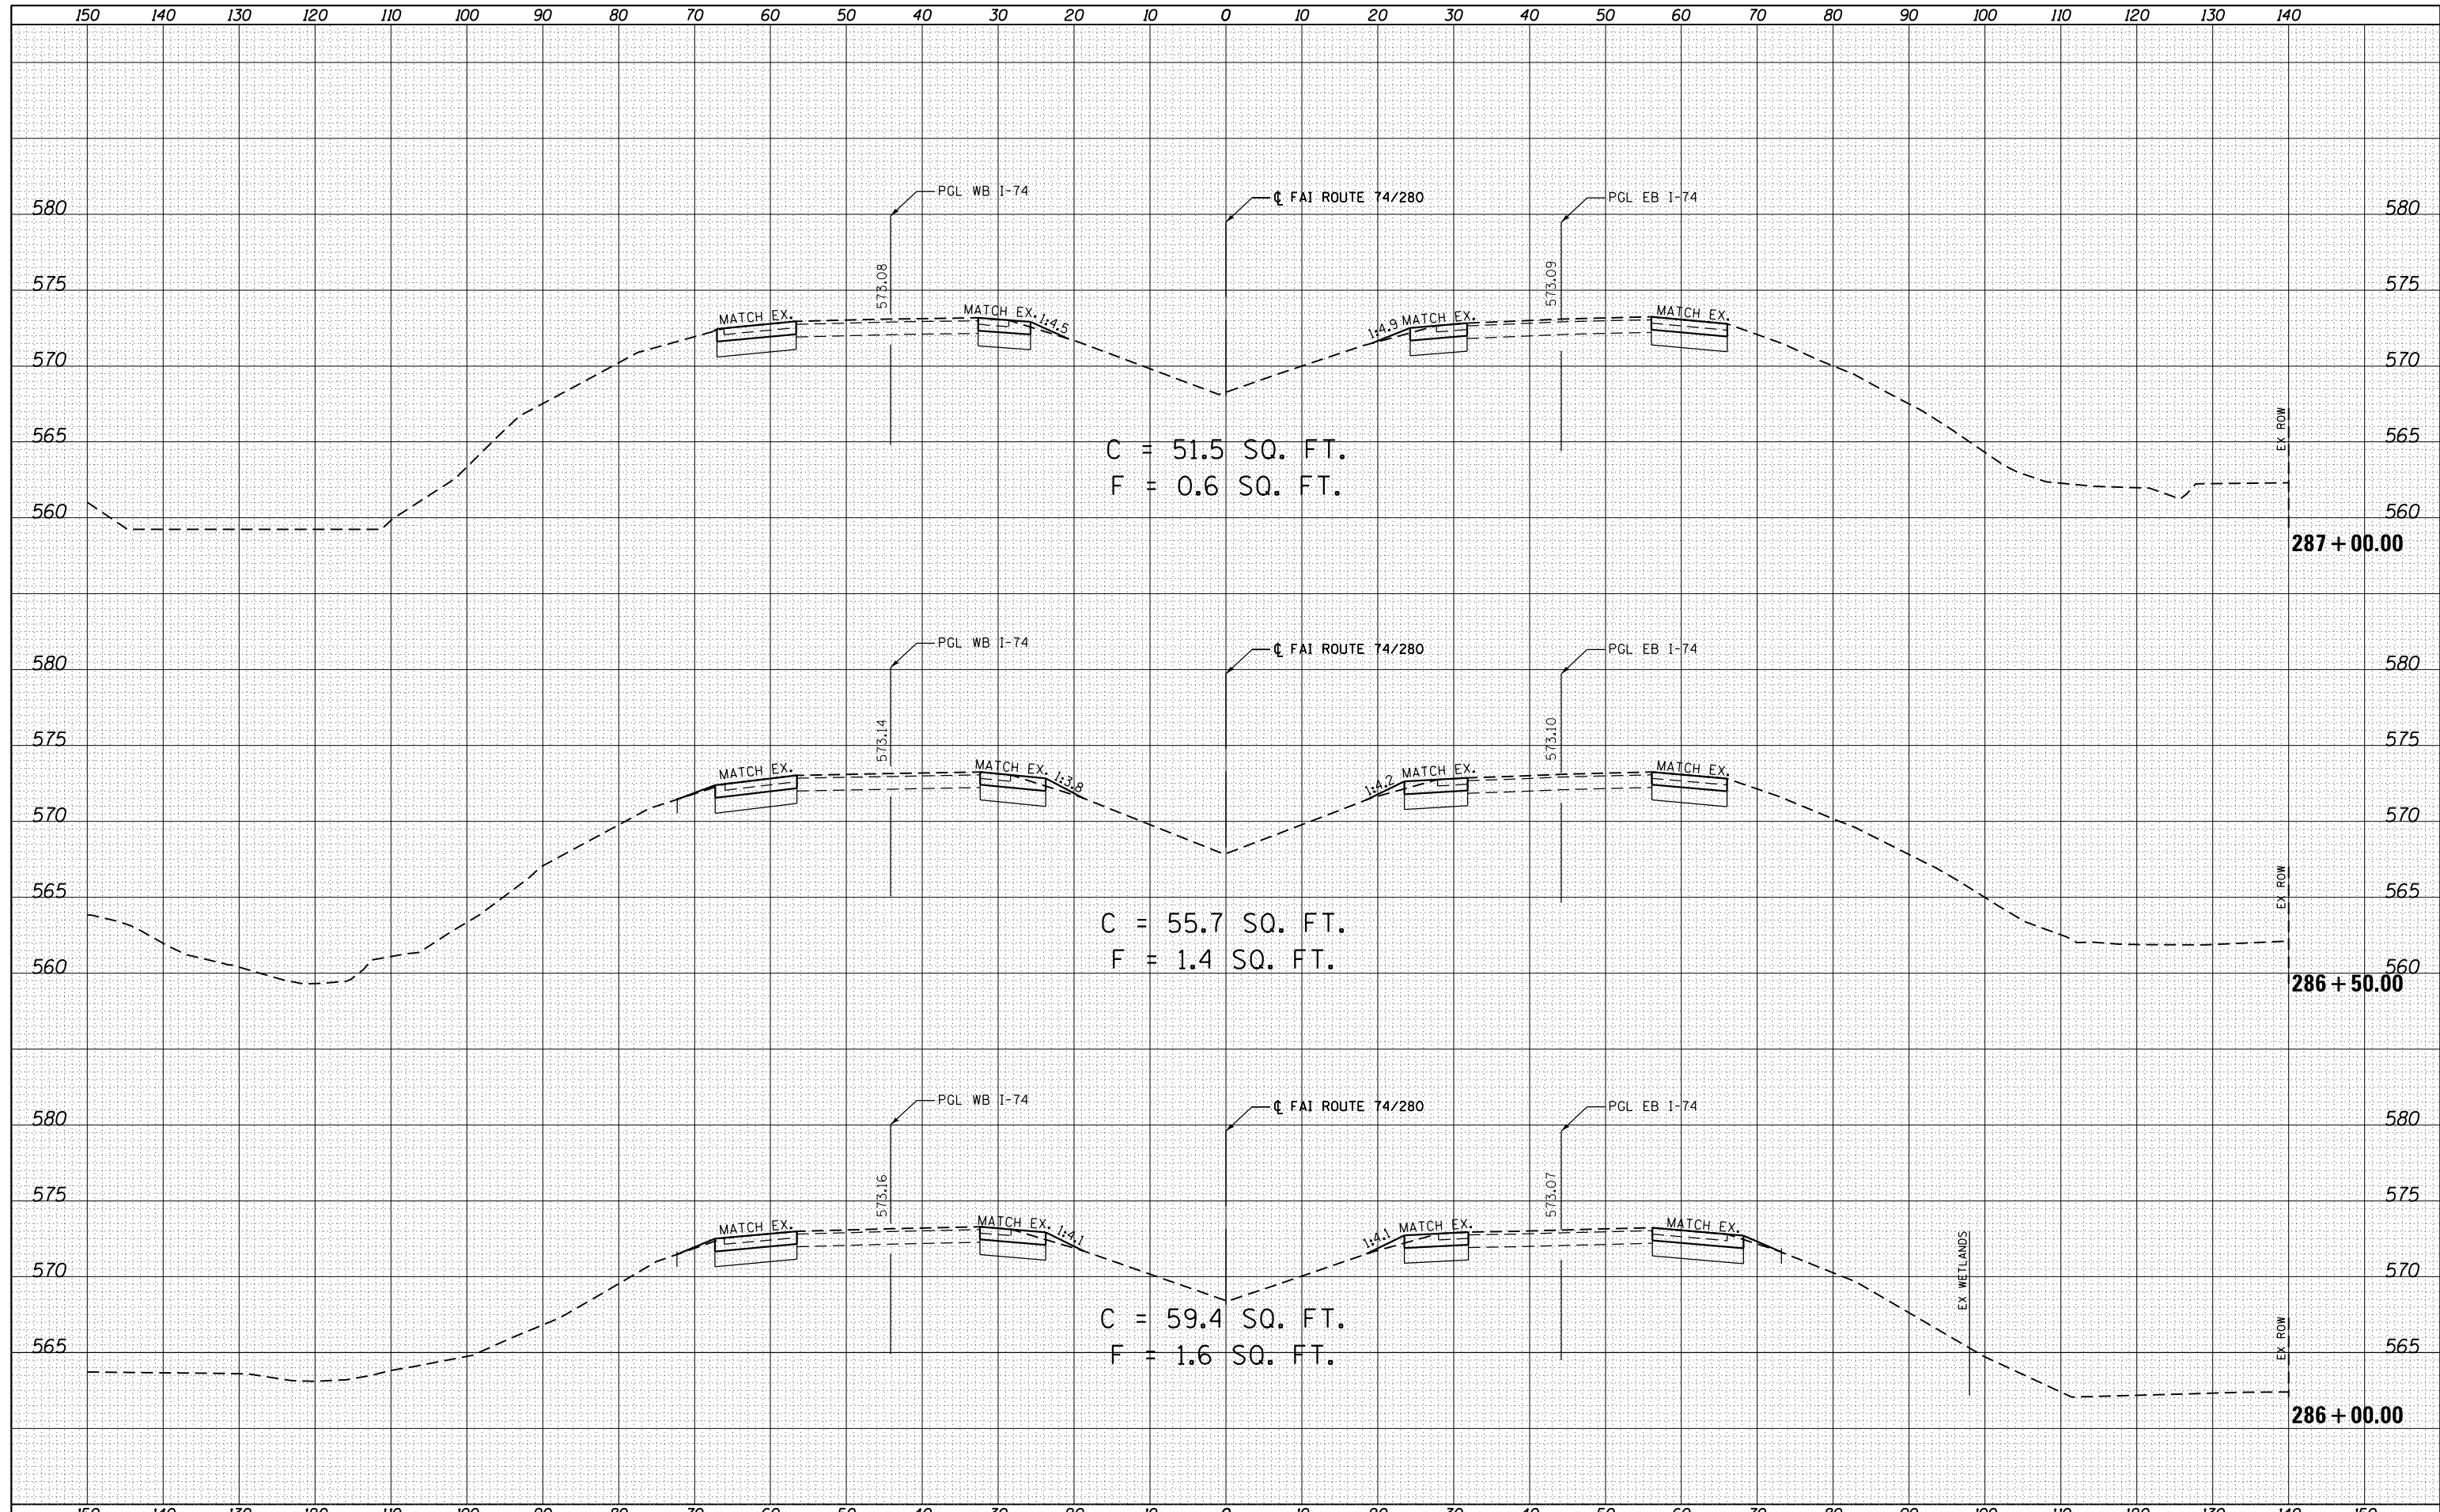

FILE NAME =	USER NAME = renkesrw	DESIGNED - GRE	REVISED -	STATE OF ILLINOIS DEPARTMENT OF TRANSPORTATION	FAI ROUTE 74 / 280 OVER COAL CREEK PRE-STAGE CROSS SECTIONS	F.A.I. RTE.	SECTION	COUNTY	TOTAL SHEETS	SHEET NO.
0:\Projects\Rock_Island\64023.1.74.280.Bridge Replacement_Over_Coal_Creek\Chad Spreeman\Photo\Drawings\Submittals\CC\REVISED\ADD_Sheets\0206307-shr-xsc-temp\pmt.dgn	DRAWN	CHECKED - ST	REVISED -			*	*	***	290	283
PLOT SCALE = 20.0000' / in.	DATE - 1/11/2013	REVISED -	REVISED -			CONTRACT NO. 64023				
PLOT DATE = Fri Mar 15 11:43:56 2013	DATE - 1/11/2013	REVISED -	REVISED -	ILLINOIS FED. AID PROJECT						
SCALE: 1"=10', 1"=5'						SHEET 14 OF 21 SHEETS		STA. 286+00.00 TO STA. 287+00.00		
* 74/280 & 80 ** (81-2, 81-3, 37-1, 37-2-1) RS-1 & 81-3BR *** ROCK ISLAND/HENRY COUNTY										