


DATE	
BY	
FINAL SURVEY	SURVEYED
NOTE BOOK	PLOTTED
NO.	TEMPLATE
	AREAS CHECKED

DATE	
BY	
ORIGINAL SURVEY	SURVEYED
NOTE BOOK	PLOTTED
NO.	TEMPLATE
	AREAS CHECKED

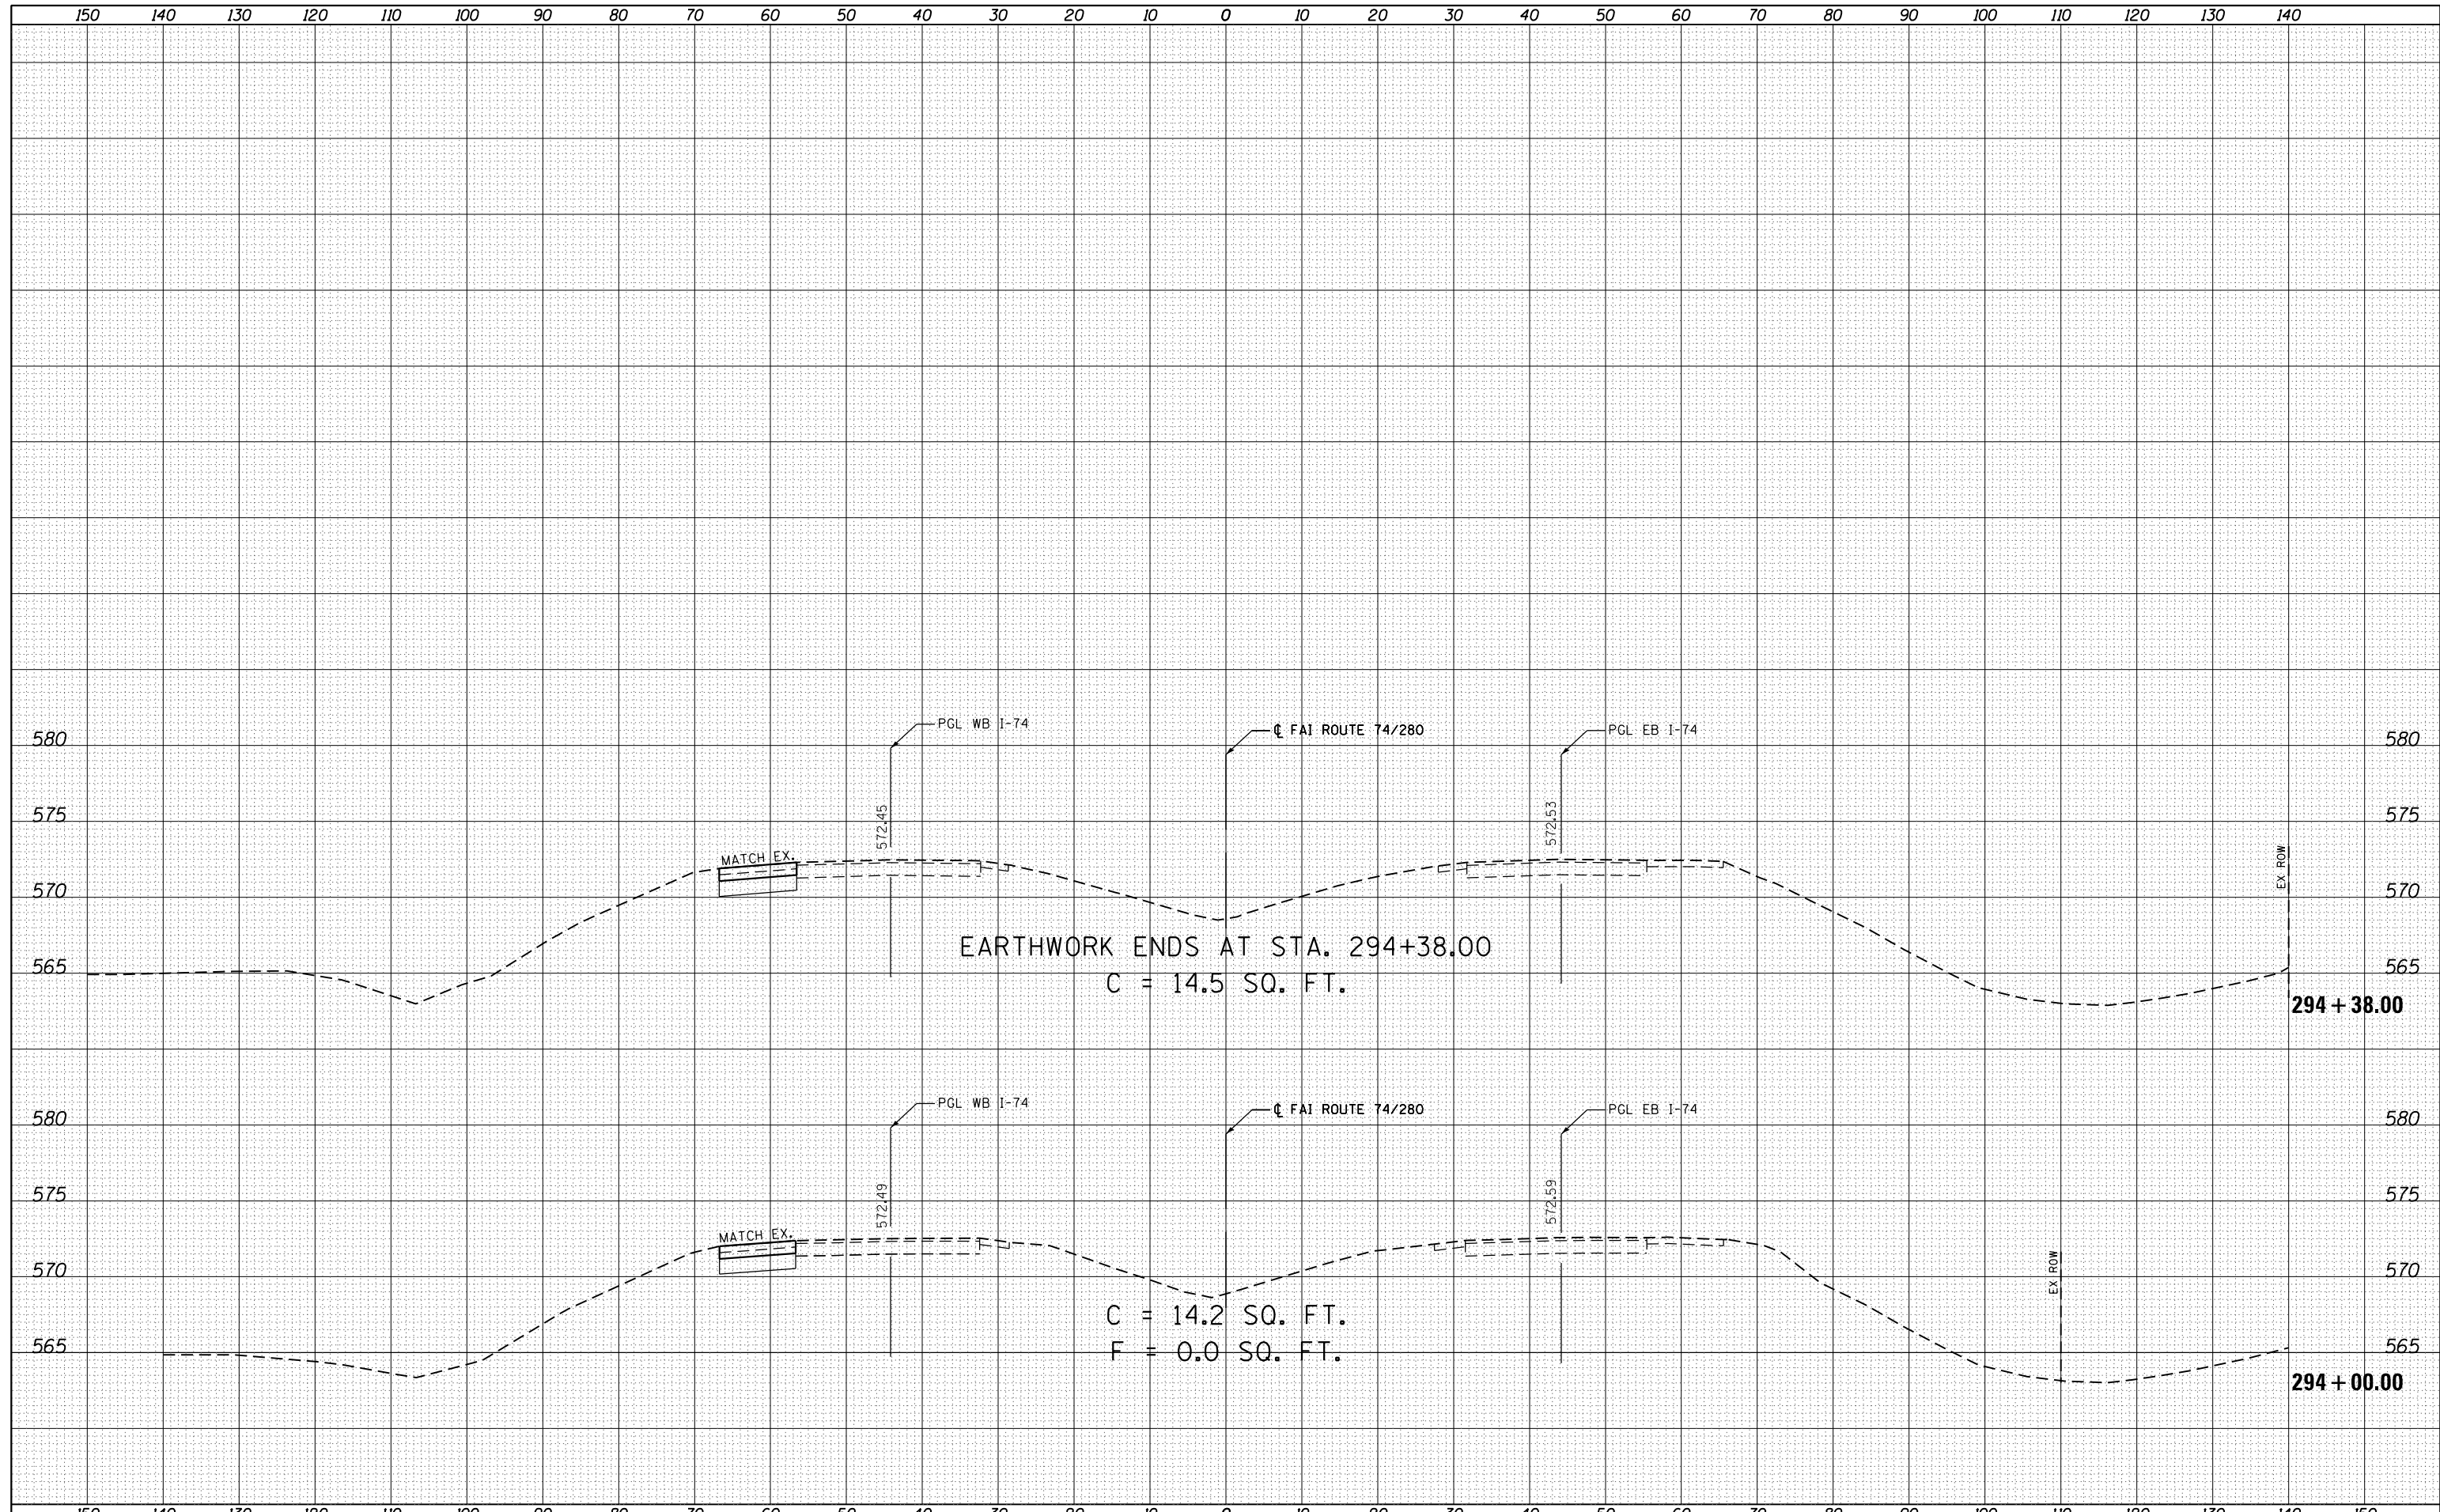

FILE NAME =	USER NAME = renkesw	DESIGNED - GRE	REVISED -	<b>STATE OF ILLINOIS</b> <b>DEPARTMENT OF TRANSPORTATION</b>	<b>FAI ROUTE 74 / 280 OVER COAL CREEK</b> <b>PRE-STAGE CROSS SECTIONS</b>	F.A.I. RTE.	SECTION	COUNTY	TOTAL SHEETS	SHEET NO.
O:\Projects\Rock Island\64023.I.74.280.Bridge Replacement Over Coal Creek\Chad Spreeman\Photo Submittals\GRE\Submittal\CC-DGN\CC-DGN-ADD-Sheets\206307-shr-xsc-temp.pvt.dgn						*	*	***	290	290
PLOT SCALE = 20.0000' / in.	CHECKED - ST	REVISOR -	REVISOR -			CONTRACT NO. 64023				
PLOT DATE = Fri May 15 11:46:40 2013	DATE - 1/11/2013	REVISOR -	REVISOR -	SCALE: 1"=10', 1"=5'			SHEET 21 OF 21 SHEETS	STA. 294+00.00 TO STA. 294+38.00	ILLINOIS FED. AID PROJECT	
* 74/280 & 80 ** (81-2, 81-3, 37-1, 37-2-1) RS-1 & 81-3BR *** ROCK ISLAND/HENRY COUNTY										