


**NOTES**

- STAGE 3**  
 1. SET UP TRAFFIC CONTROL AND PROTECTION STANDARD 701321 FOR WORK @ AR CULVERT 1494+03.  
 2. CONSTRUCT WEST SIDE OF THE CULVERT (D/S END) TO STAGE LINE.  
 3. CONSTRUCT CLASS C PATCH AND TEMPORARY PAVEMENT

# STAGE 3

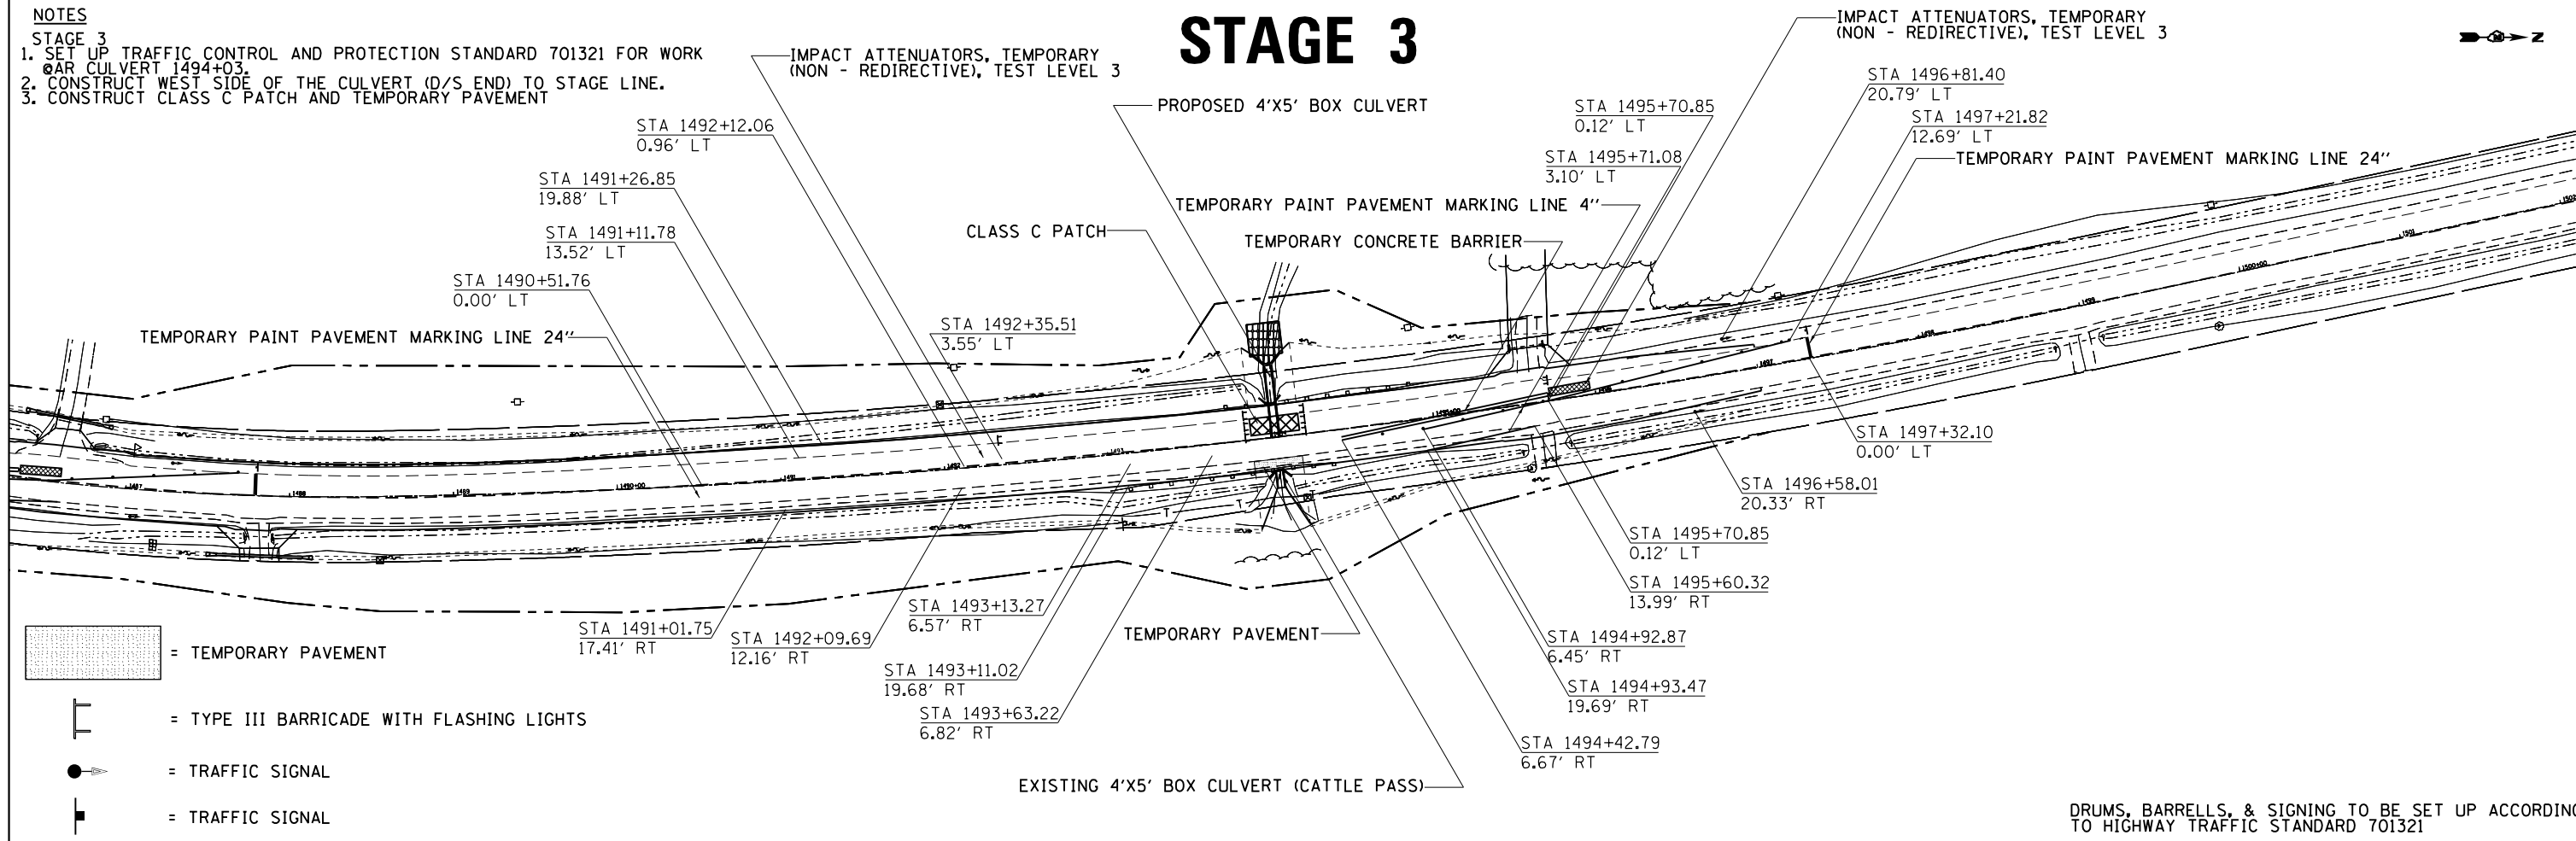


- = TEMPORARY PAVEMENT
- = TYPE III BARRICADE WITH FLASHING LIGHTS
- = TRAFFIC SIGNAL
- = TRAFFIC SIGNAL

DRUMS, BARRELS, & SIGNING TO BE SET UP ACCORDING TO HIGHWAY TRAFFIC STANDARD 701321

**NOTES**

- STAGE 4**  
 1. REMOVE TRAFFIC CONTROL AND PROTECTION STANDARD 701321 FROM STAGE 3 CULVERT WORK.  
 2. SET UP TRAFFIC CONTROL AND PROTECTION STANDARD 701321 FOR WORK @ AR CULVERT 1494+03.  
 3. CONSTRUCT EAST SIDE OF THE CULVERT (U/S END) TO STAGE LINE. REMOVE TEMPORARY PAVEMENT  
 4. CONSTRUCT CLASS C PATCH.

# STAGE 4

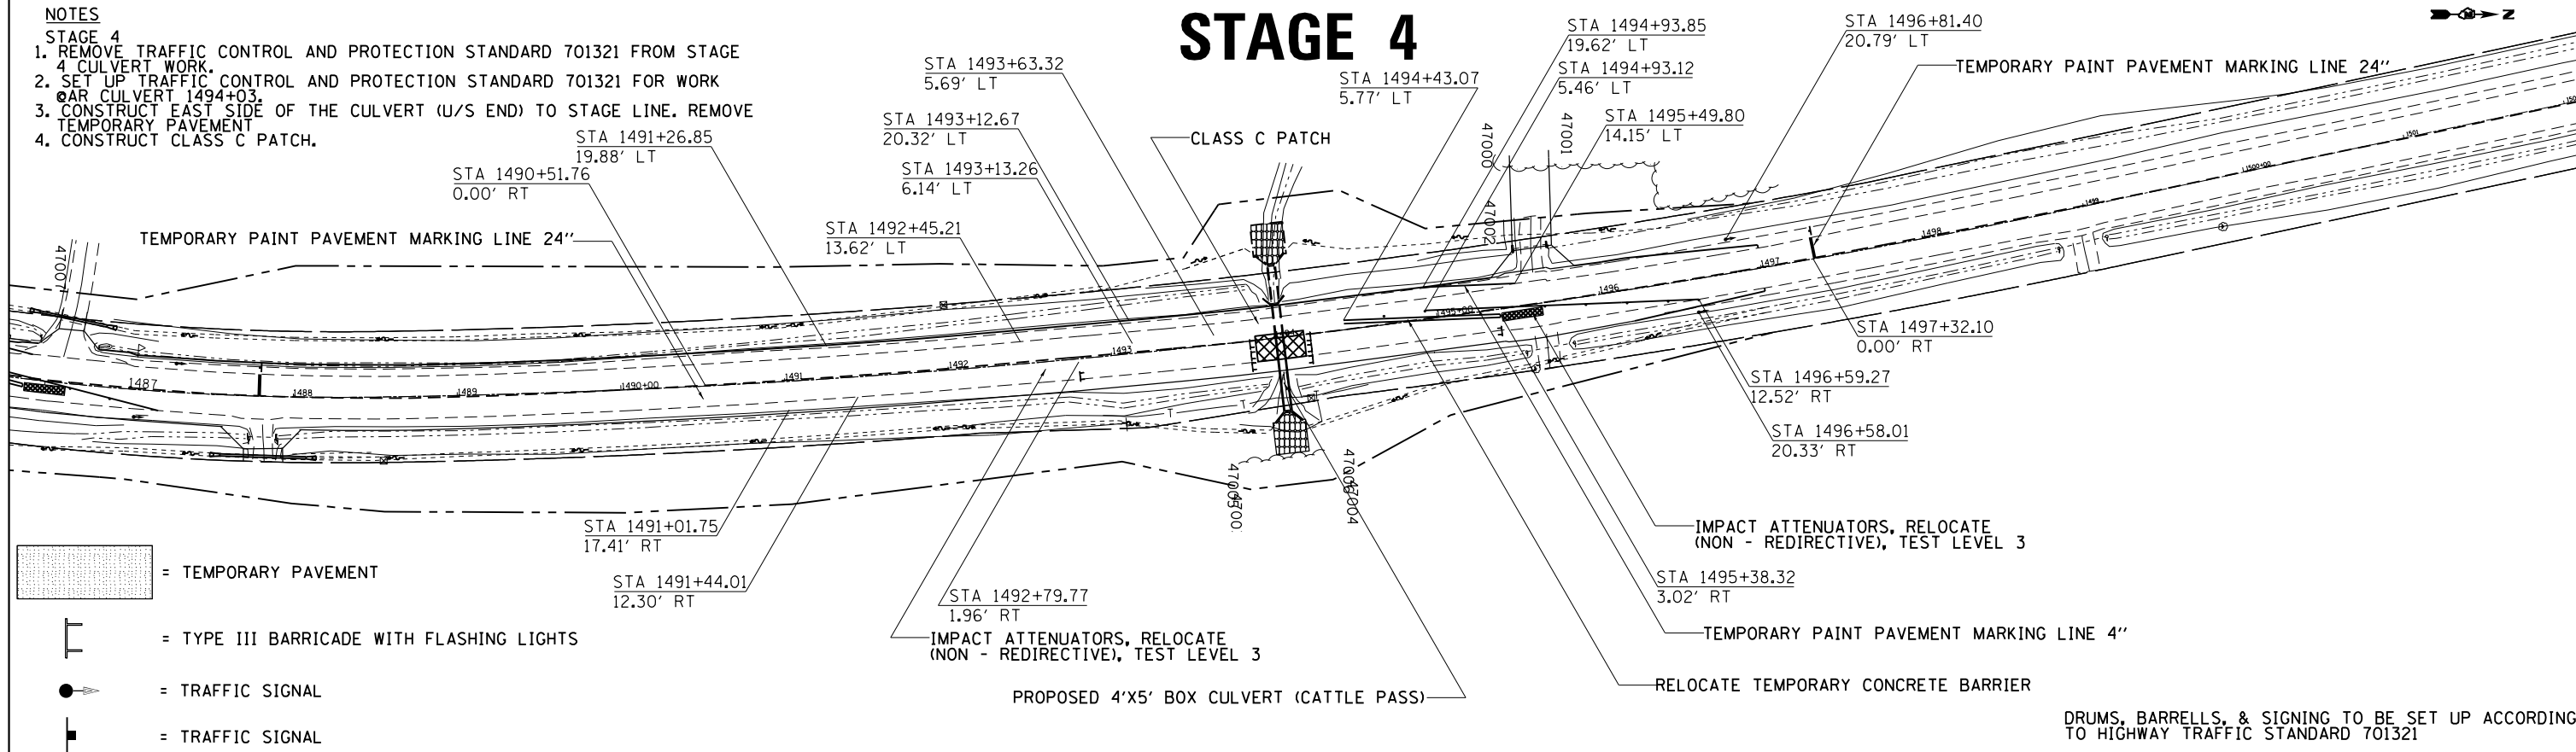

- = TEMPORARY PAVEMENT
- = TYPE III BARRICADE WITH FLASHING LIGHTS
- = TRAFFIC SIGNAL
- = TRAFFIC SIGNAL

DRUMS, BARRELS, & SIGNING TO BE SET UP ACCORDING TO HIGHWAY TRAFFIC STANDARD 701321

FILE NAME =	USER NAME = dosddd	DESIGNED -	REVISED -	<b>STATE OF ILLINOIS DEPARTMENT OF TRANSPORTATION</b>	<b>STAGING DETAILS</b>				F.A.P. RTE.	SECTION	COUNTY	TOTAL SHEETS	SHEET NO.
ei:\pw_work\p1dot\dosddd\d0233029\02014	0-sh-t-staging.dgn	DRAWN -	REVISED -						570	101T	JO DAVISS	64	24
Default	PLOT SCALE = 100.0000' / in.	CHECKED -	REVISED -		CONTRACT NO. 64F75								
	PLOT DATE = Tue Jan 22 11:29:05 2013	DATE -	REVISED -		ILLINOIS FED. AID PROJECT								