


# TYPICAL SECTIONS

STA 1494+03


## STAGE 3

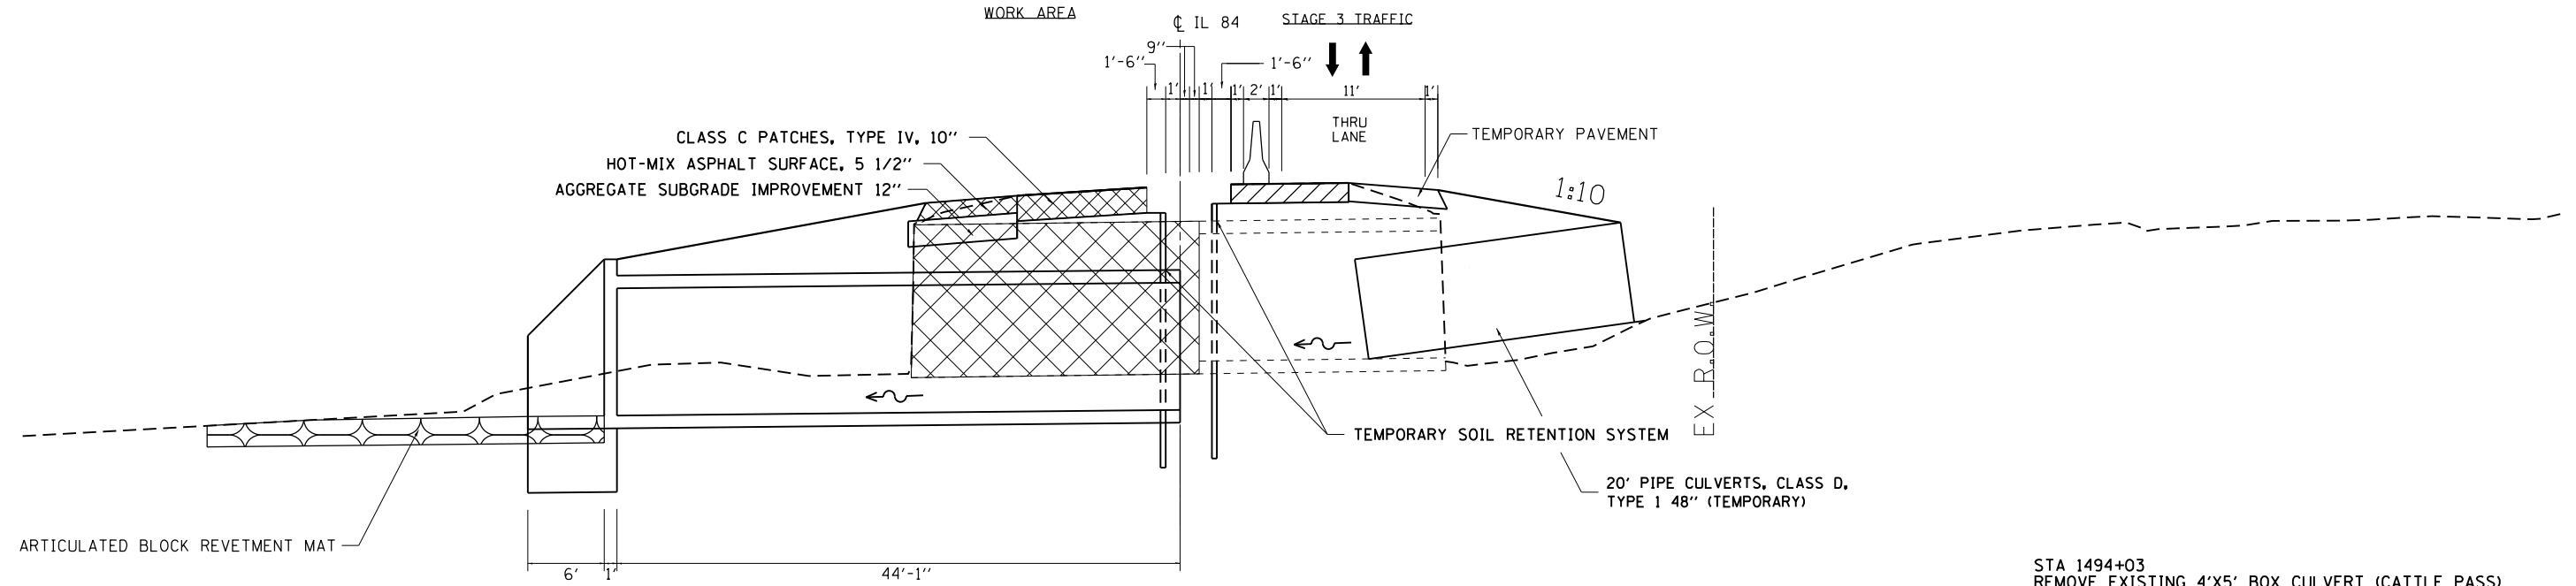

STA 1494+03  
 REMOVE EXISTING 4'X5' BOX CULVERT (CATTLE PASS)  
 PREPOSED 4'X5' BOX CULVERT (CATTLE PASS)  
 WING WALLS  
 U/S FL=878.61FT  
 D/S FL=878.17FT  
 EX SN# 043-1008  
 PR SN# 043-1100  
 CAST IN PLACE

## STAGE 4

STA 1494+03

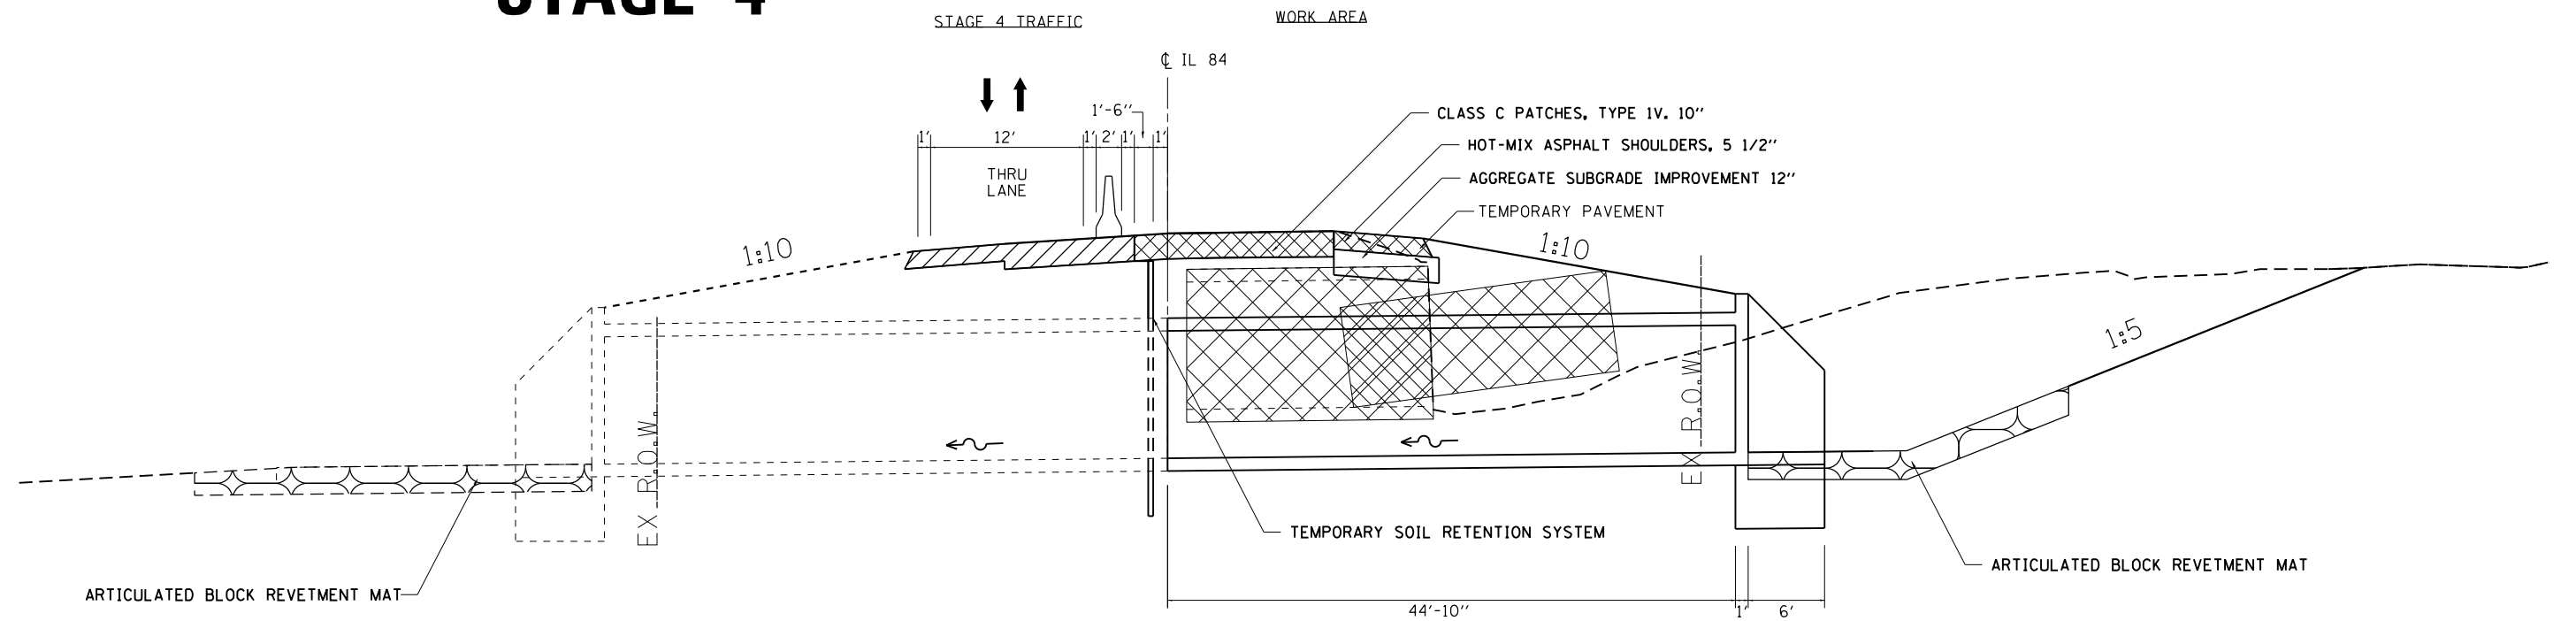

FILE NAME =	USER NAME = dosddd	DESIGNED -	REVISED -	<b>STATE OF ILLINOIS DEPARTMENT OF TRANSPORTATION</b>	<b>IL 84 STAGING DETAILS</b>			F.A. RTE.	SECTION	COUNTY	TOTAL SHEETS	SHEET NO.				
et:\pwork\pwork\dot\dosddd\0233029\02014	0-sh-t-typical.dgn	DRAWN -	REVISED -		SCALE:	SHEET	OF	SHEETS	STA.	TO	STA.	570	101T	JO DAVIESS	64	26
	PLOT SCALE = 100.0000' / in.	CHECKED -	REVISED -		CONTRACT NO. 64F75											
	PLOT DATE = Tue Jan 22 11:24:27 2013	DATE -	REVISED -		ILLINOIS FED. AID PROJECT											