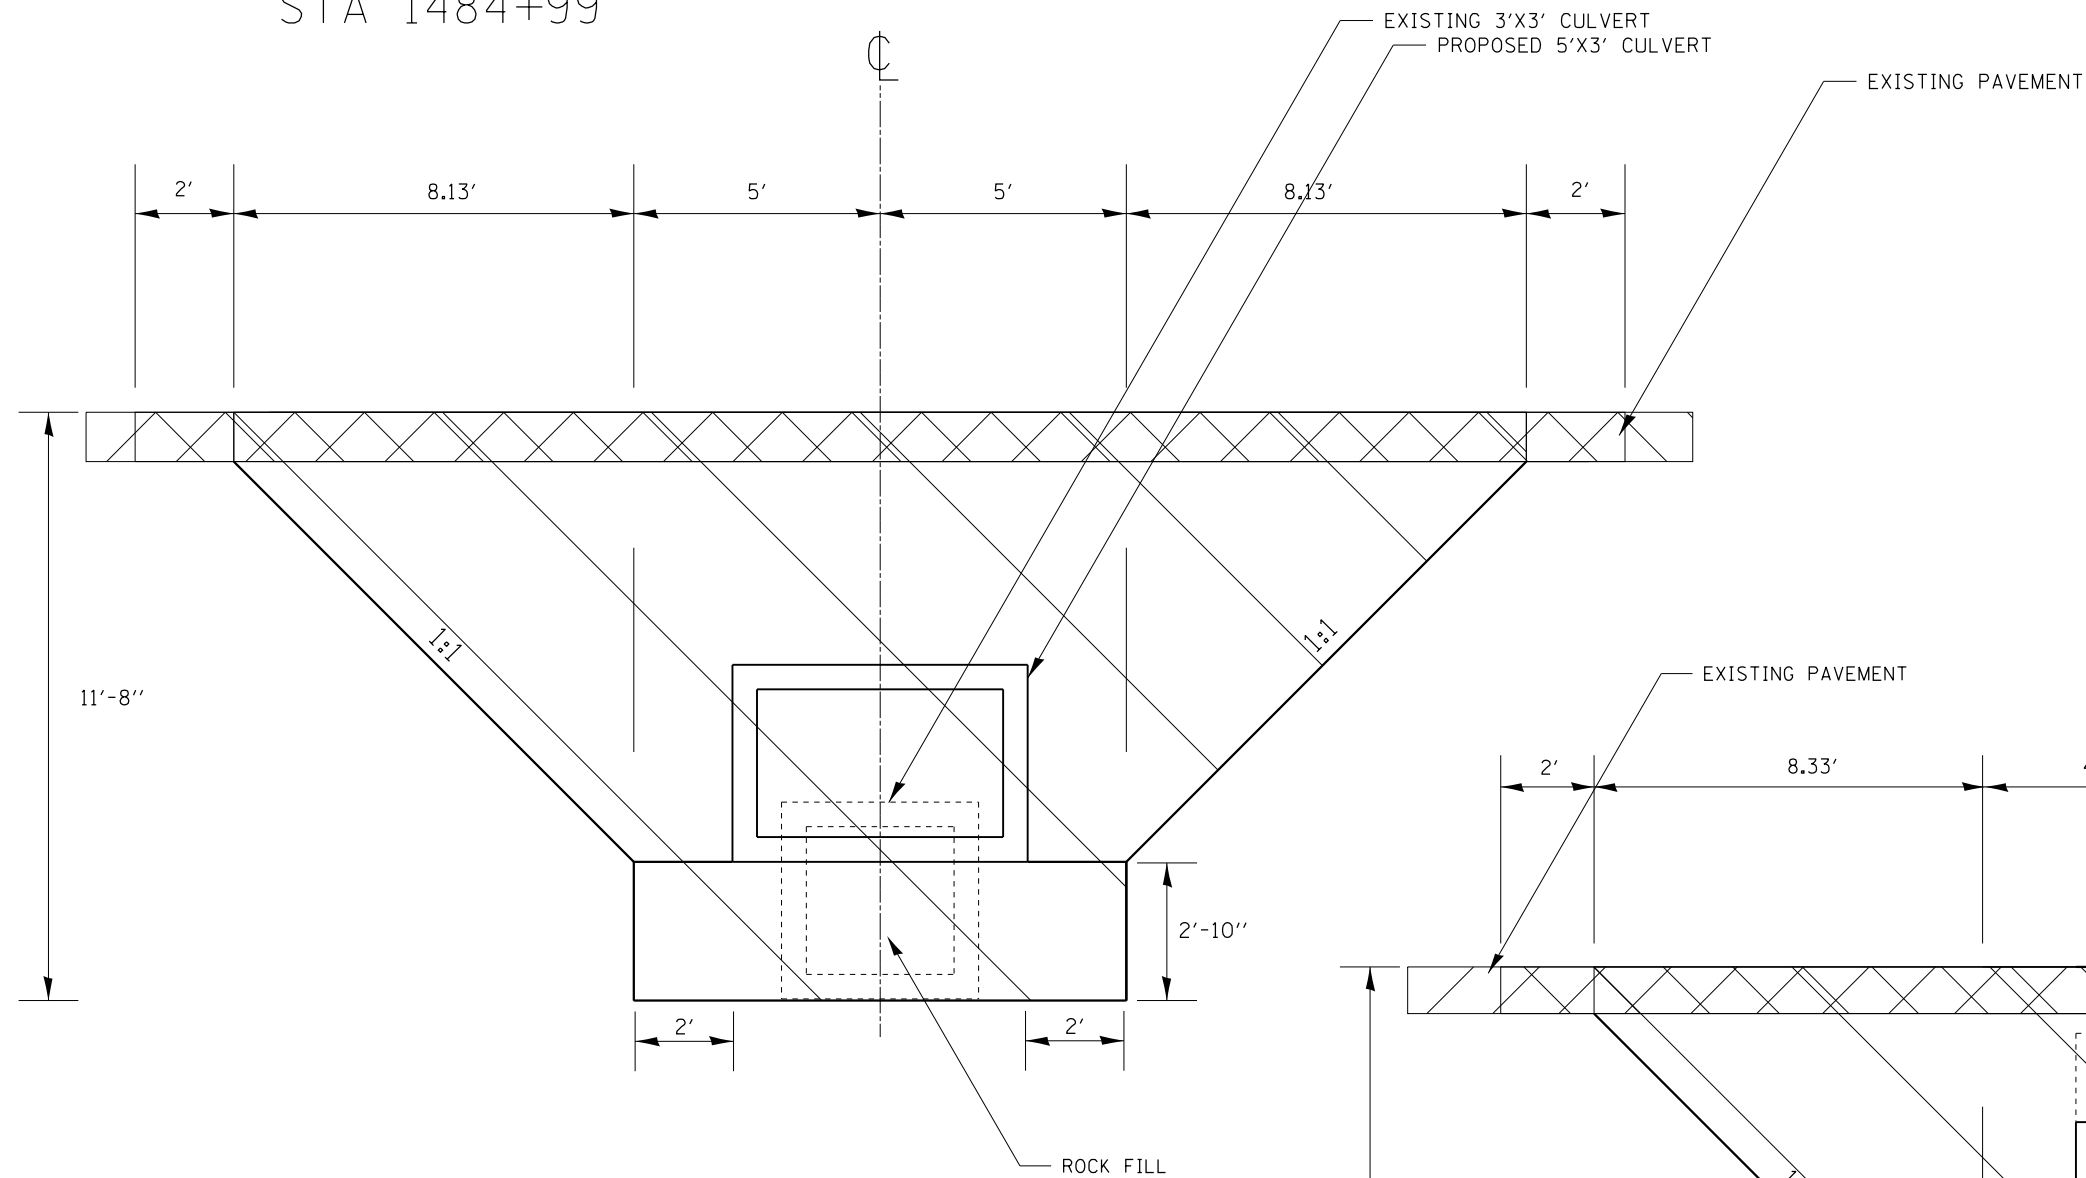
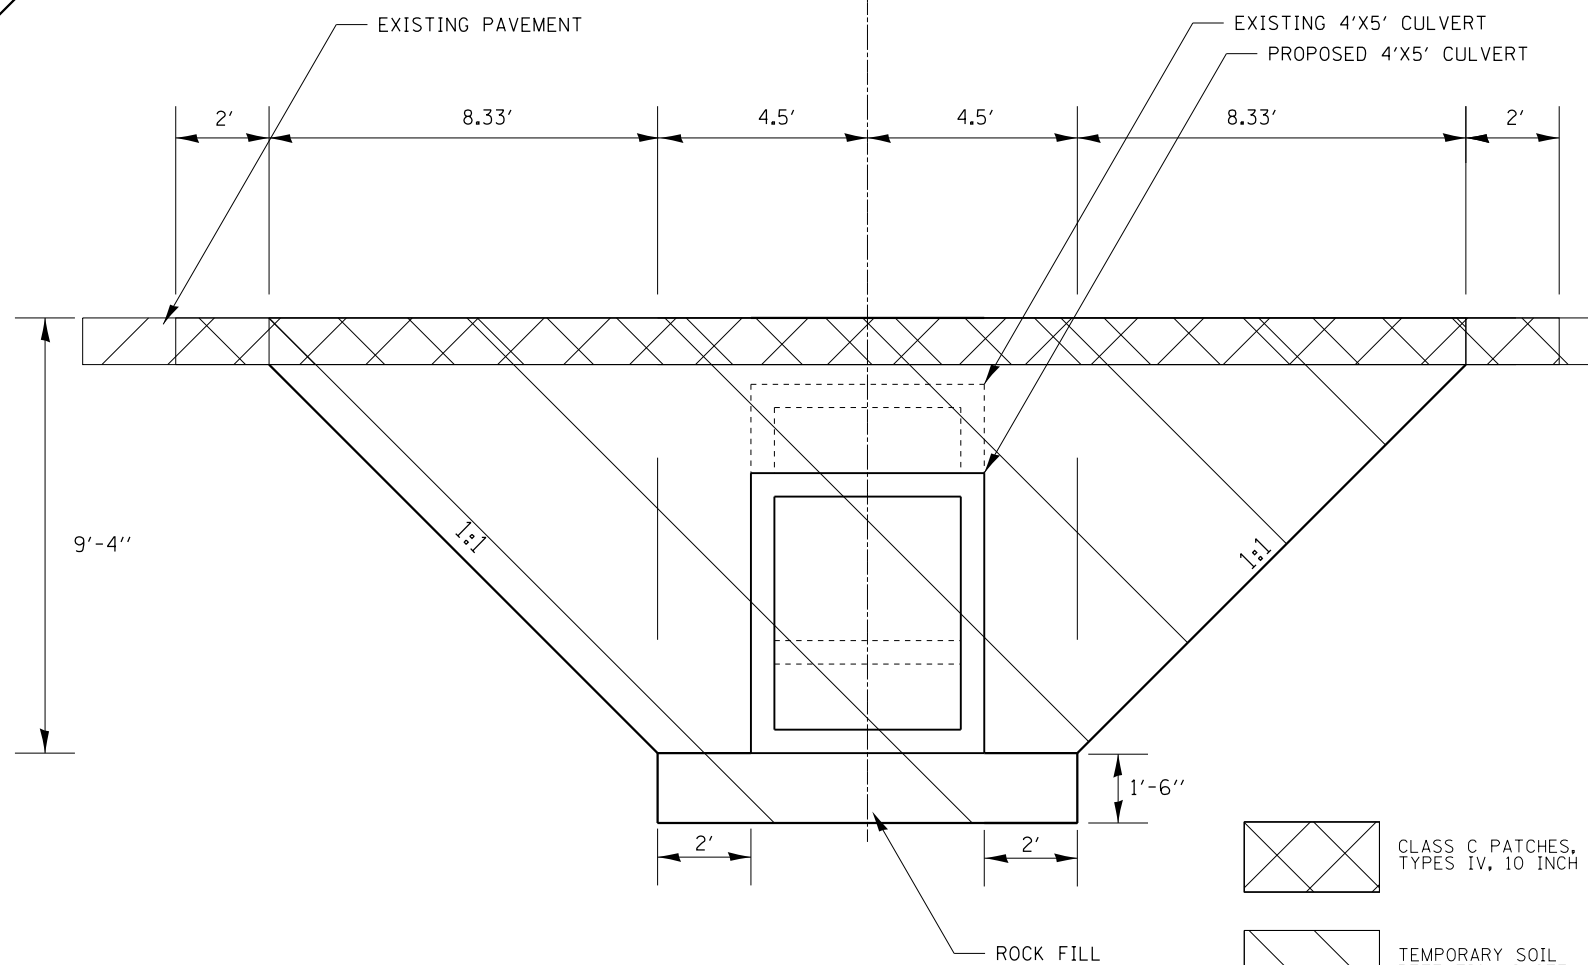


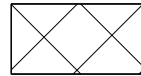

TEMPORARY SOIL RETENTION SYSTEM DETAILS

STA 1484+99



STA 1494+03



-  CLASS C PATCHES, TYPES IV, 10 INCH
-  TEMPORARY SOIL RETENTION SYSTEM AREA

FILE NAME =	USER NAME = rundbladerr	DESIGNED -	REVISED -
et:\pwork\pwork\rundbladerr\d0233029	D201410-shd-details.dgn	DRAWN -	REVISED -
	PLOT SCALE = 100.0000' / in.	CHECKED -	REVISED -
	PLOT DATE = Tue Jan 22 11:18:22 2013	DATE -	REVISED -

STATE OF ILLINOIS
DEPARTMENT OF TRANSPORTATION

TEMPORARY SOIL RETENTION
SYSTEM DETAIL

SCALE: _____ SHEET _____ OF _____ SHEETS STA. _____ TO STA. _____

F.A.P. RTE.	SECTION	COUNTY	TOTAL SHEETS	SHEET NO.
570	101T	JO DAVIESS	64	41
ILLINOIS FED. AID PROJECT			CONTRACT NO. 64F75	