




ELEVATION

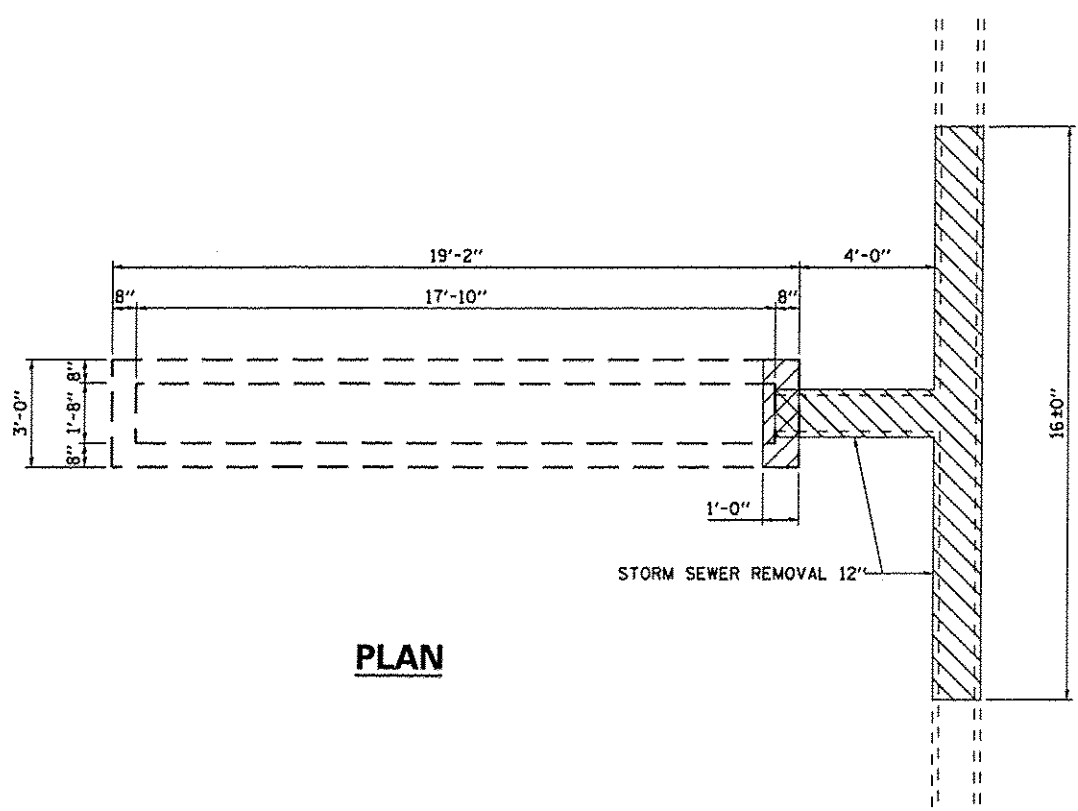


PLAN

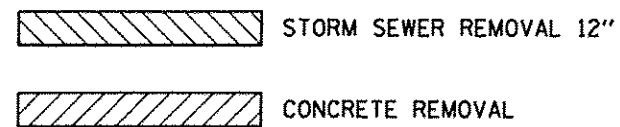

EXISTING

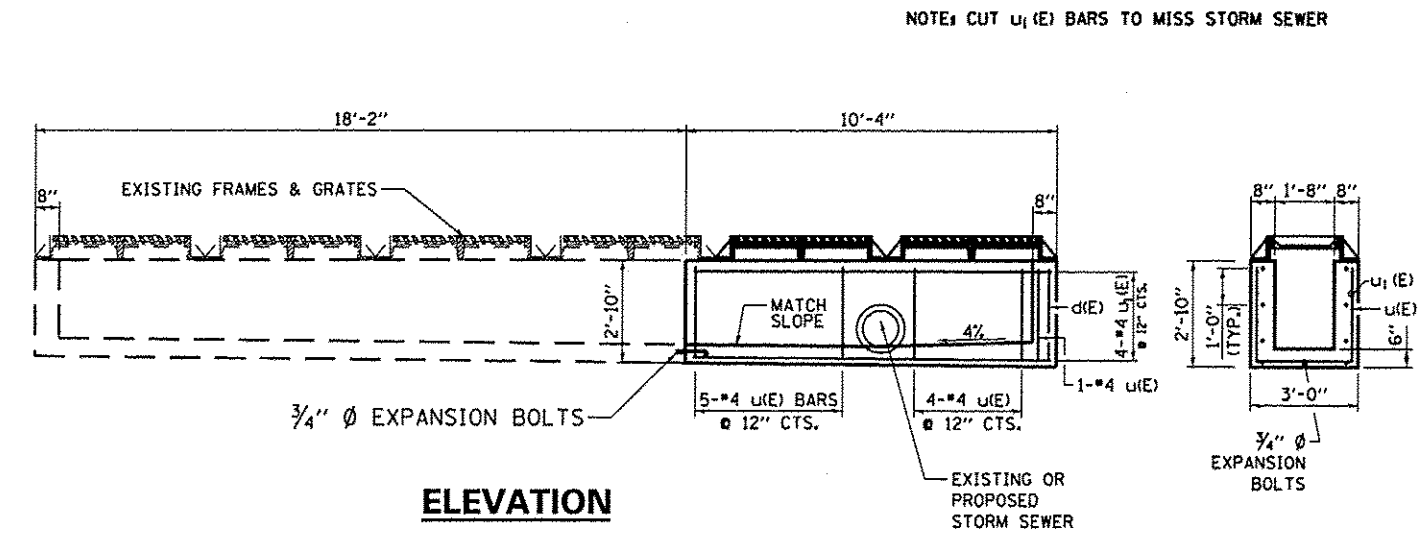

ELEVATION

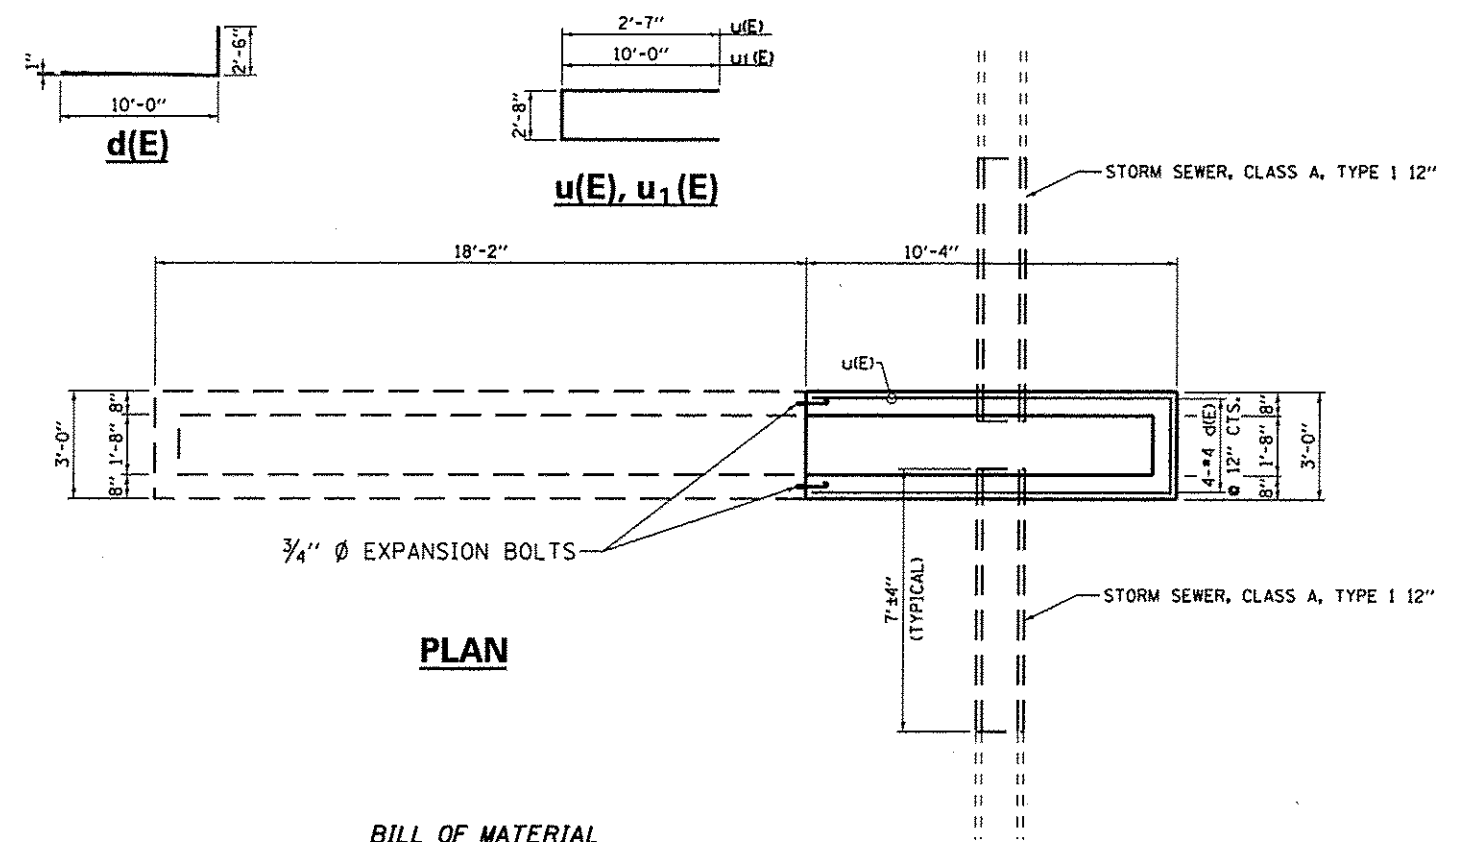

PLAN

BILL OF MATERIAL

| BAR | NO. | SIZE | LENGTH | SHAPE | |
|---------------------------------|-----|------|--------|-------|-----|
| d(E) | 4 | #4 | 12'-6" | □ | |
| u(E) | 5 | #4 | 7'-10" | □ | |
| u1(E) | 4 | #4 | 22'-8" | □ | |
| CONCRETE REMOVAL | | | | CU YD | 0.2 |
| CLASS SI CONCRETE | | | | CU YD | 2.1 |
| REINFORCEMENT BARS EPOXY COATED | | | | POUND | 150 |
| 3/4" Ø EXPANSION BOLTS | | | | EACH | 9 |

QUANTITIES SHOWN ARE FOR INFORMATION ONLY. QUANTITIES SHALL NOT BE PAID FOR SEPARATELY BUT SHALL BE INCLUDED IN THE "DRAINAGE STRUCTURE RECONSTRUCTION" ITEM.

PROPOSED