
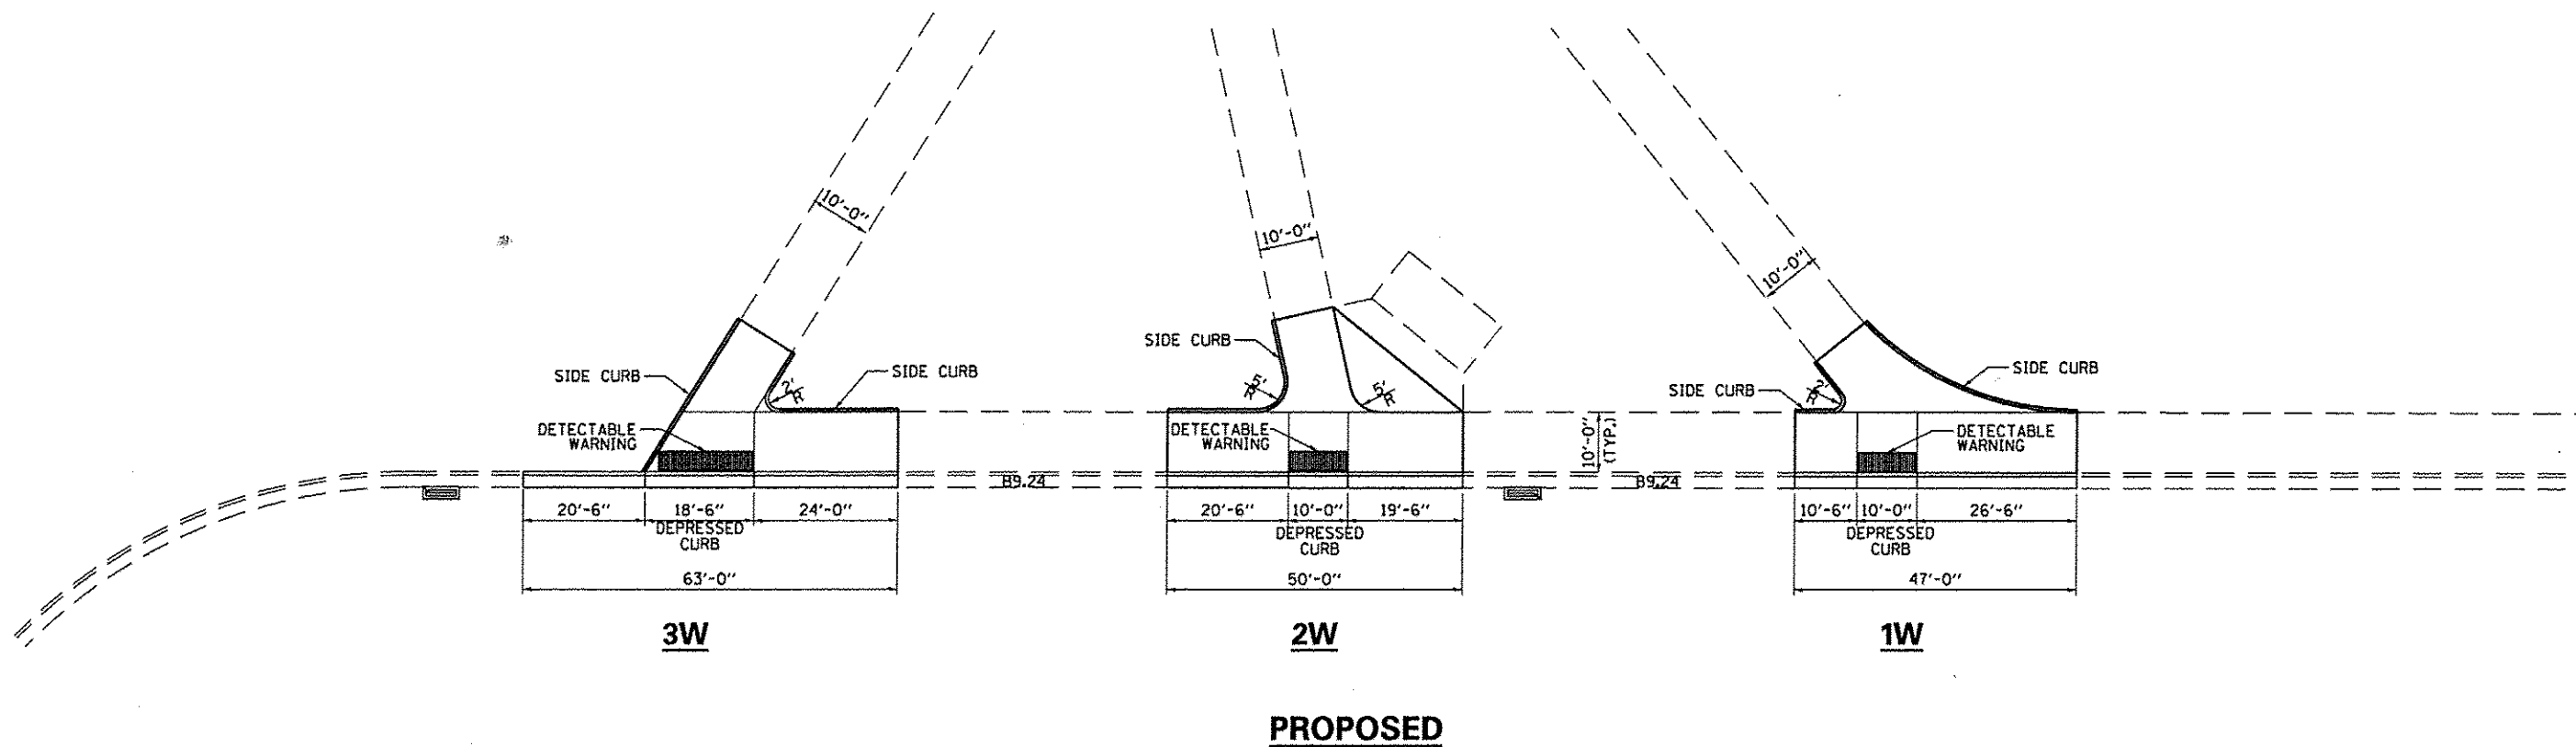
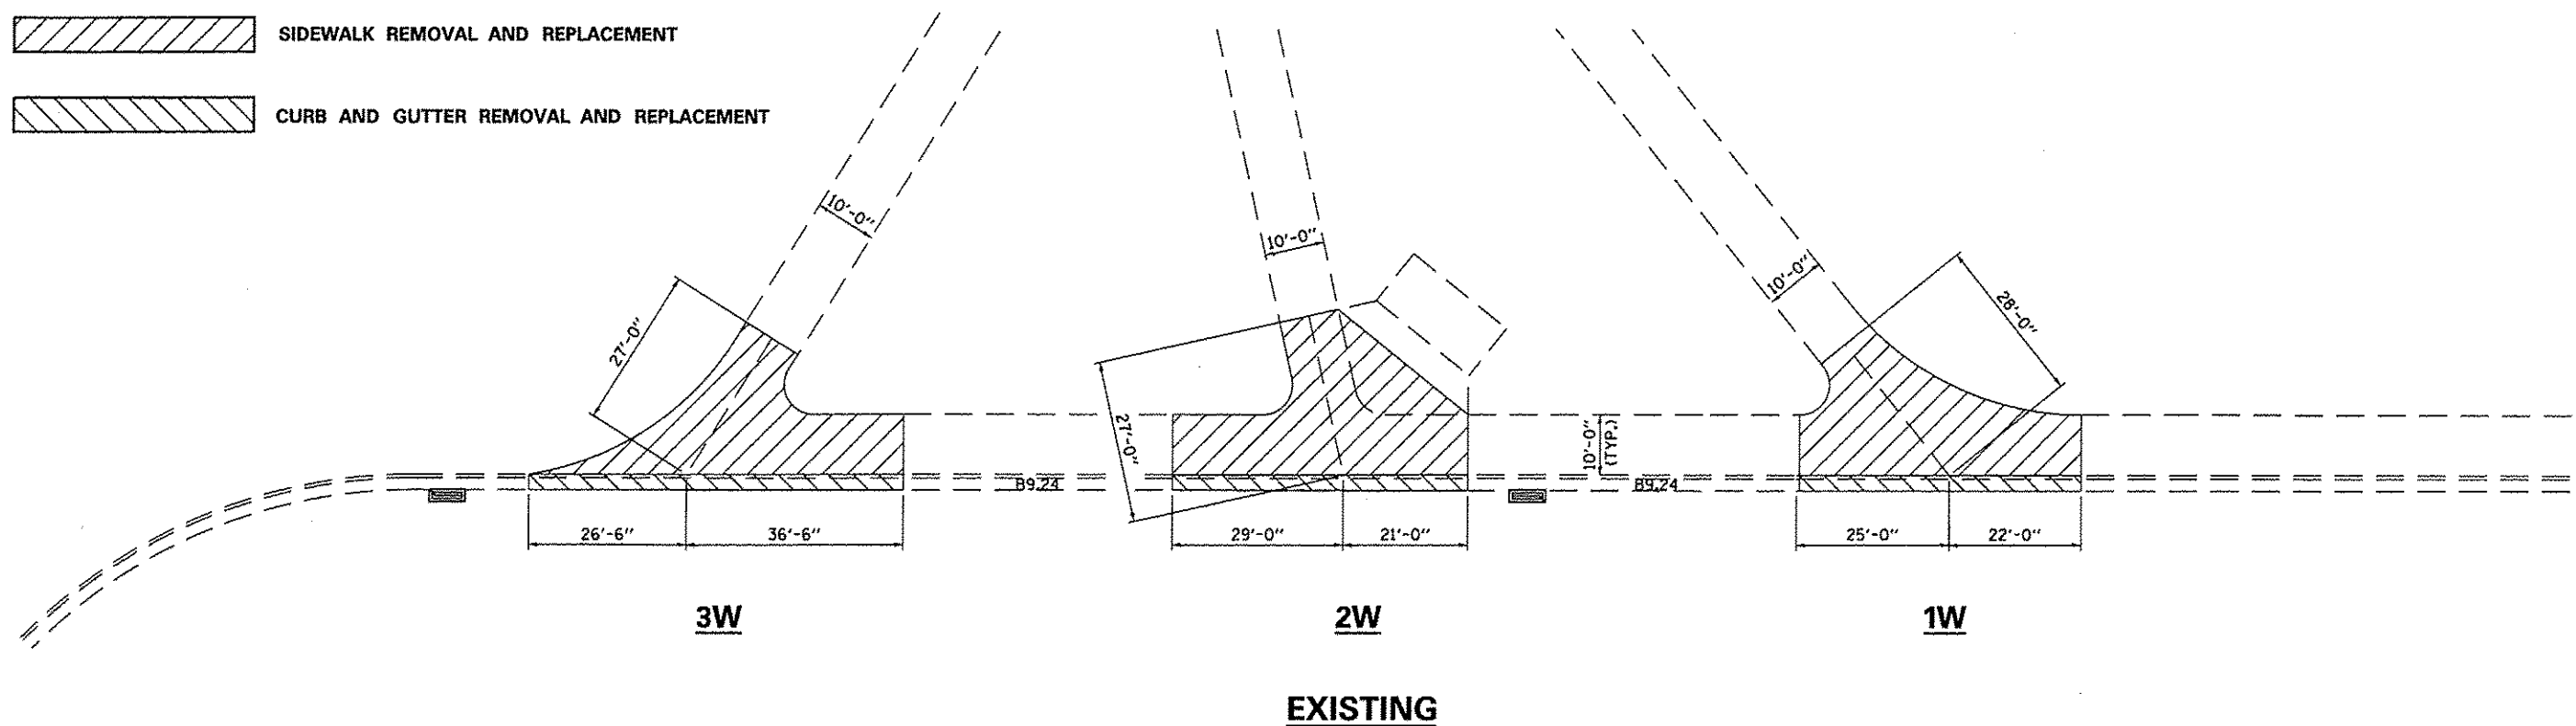
 **SIDEWALK REMOVAL AND REPLACEMENT**
 **CURB AND GUTTER REMOVAL AND REPLACEMENT**



FILE NAME =
 c:\p\work\p\p\dot\woodshankr\1\08313137\

USER NAME = woodshankr
 666C49-shd-details.dgn
 PLOT SCALE = 1/8" = 1' / in.
 PLOT DATE = 12/11/2012

DESIGNED - RW
 DRAWN - RW
 CHECKED -
 DATE -

REVISED -
 REVISED -
 REVISED -
 REVISED -

**STATE OF ILLINOIS
 DEPARTMENT OF TRANSPORTATION**

SIDEWALK DETAILS FOR 1W, 2W, 3W

SCALE: SHEET 1 OF 1 SHEETS STA. TO STA.

F.A.I. RTE.	SECTION	COUNTY	TOTAL SHEETS	SHEET NO.
80	(06-4)RA-6	BUREAU	13	11
CONTRACT NO. 66C49			ILLINOIS FED. AID PROJECT	