



SECTION A-A

① UPPER LANDING(S) NOT REQUIRED FOR RAMP SLOPES FLATTER THAN 1:20

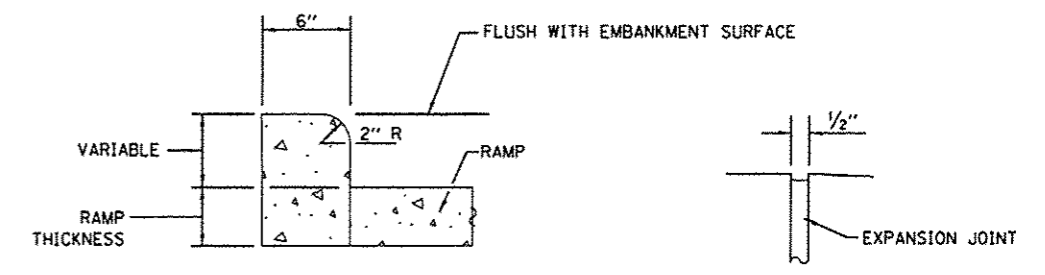

SIDE CURB DETAIL

DETAIL A

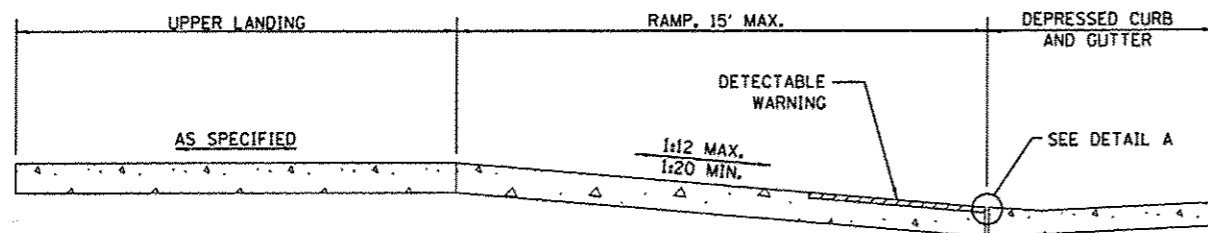

SECTION B-B

GENERAL NOTES

ALL SLOPE RATIOS ARE EXPRESSED AS UNITS OF VERTICAL DISPLACEMENT TO UNITS OF HORIZONTAL DISPLACEMENT (V:H).
SEE STANDARD 606001 FOR DETAILS OF DEPRESSED CURB ADJACENT TO CURB RAMP.

FILE NAME =	USER NAME = woodshenkr1	DESIGNED -	REVISED -	STATE OF ILLINOIS DEPARTMENT OF TRANSPORTATION	MID-BLOCK CURB RAMPS FOR INTERSECTING SIDEWALKS	F.A.I. RTE.	SECTION	COUNTY	TOTAL SHEETS	SHEET NO.	
c:\pwwork\pwwid\woodshenkr1\d09313137.dwg	666C49-ahd-details.dgn	DRAWN -	REVISED -			80	(06-4)RA-6	BUREAU	13	12	
	PLOT SCALE = 1/8" = 1' / 1/4"	CHECKED -	REVISED -			CONTRACT NO. 66C49					
#MODELNAME#	PLOT DATE = 12/4/2012	DATE -	REVISED -			ILLINOIS FED. AID PROJECT					
					SCALE:	SHEET 1 OF 1 SHEETS STA.		TO STA.			