


**ELEVATION**


NORTH PARAPET SHOWN, SOUTH PARAPET SIMILAR  
THRU 180° ROTATION ABOUT  $\phi$  ROADWAY

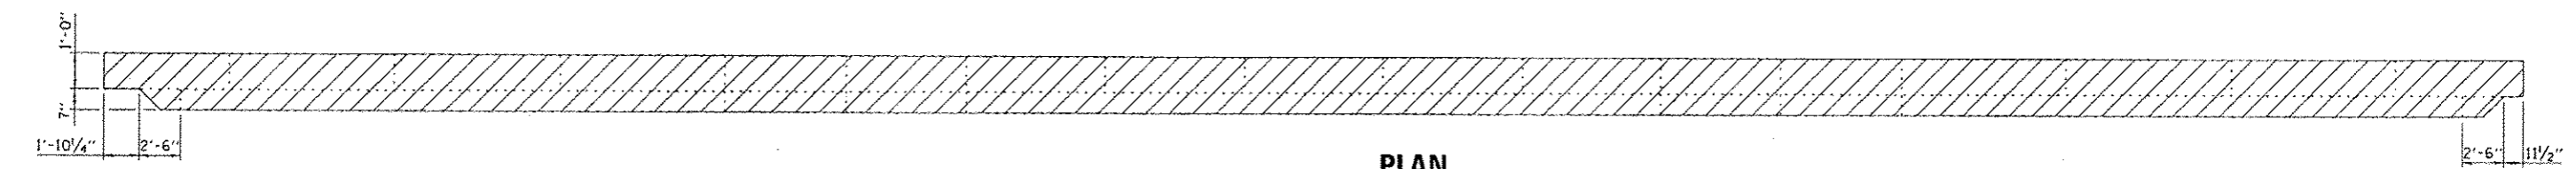

**PLAN**

NORTH PARAPET SHOWN, SOUTH PARAPET SIMILAR  
THRU 180° ROTATION ABOUT  $\phi$  ROADWAY

**CONCRETE REMOVAL**

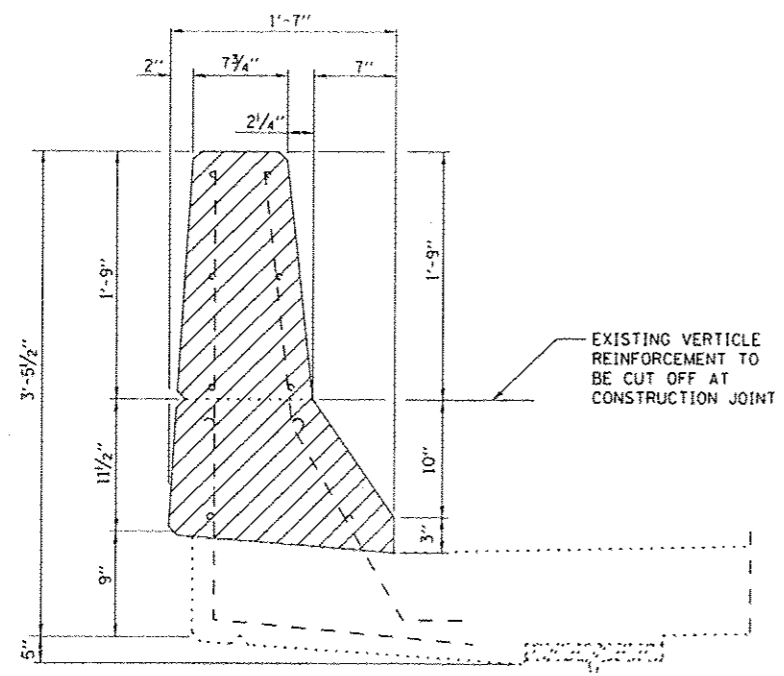

**SECTION THRU PARAPET**  
EXISTING (TYP.)

FILE NAME : c:\p\work\p\p\dot\woodshank\68328242\	USER NAME : woodshank	DESIGNED - RW	REVISED -	<b>STATE OF ILLINOIS</b> <b>DEPARTMENT OF TRANSPORTATION</b>	<b>EXISTING PARAPET DETAILS</b> <b>FOR STRUCTURE NO. 019-0032</b>	F.A.P. RTE.	SECTION	COUNTY	TOTAL SHEETS	SHEET NO.
	366C65-shi-detail.dgn	DRAWN - RW	REVISED -			573	(116VB-1-IBR1)	LIVINGSTON	21	10
	PLOT SCALE = 1/8" = 1'-0"	CHECKED - <i>ARS</i>	REVISED -			CONTRACT NO. 66C65	ILLINOIS FED. AID PROJECT			
PLOT DATE = 3/22/2013	DATE -	REVISED -	SCALE:	SHEET NO. 4 OF 15 SHEETS	STA. 356+13.85 TO STA. 359+13.60					