




PLAN

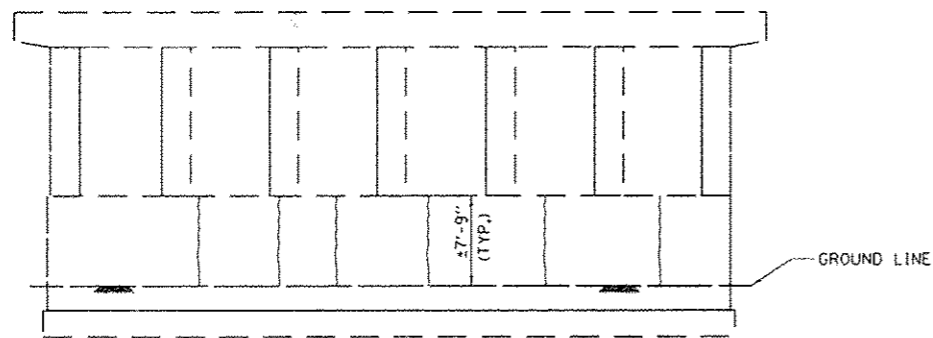


**PIER 1
LOOKING EAST**

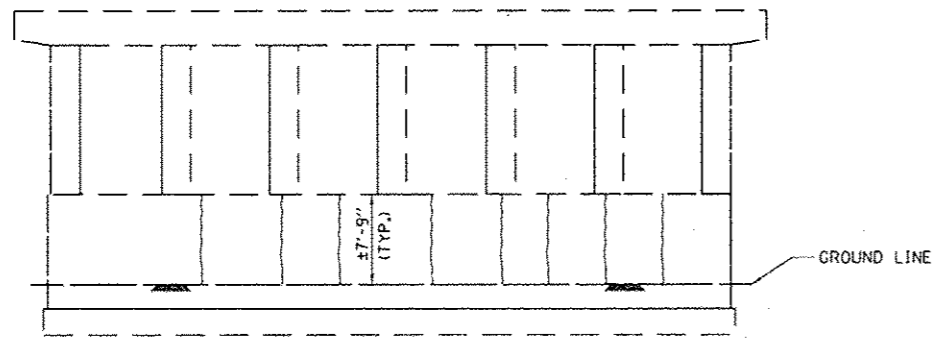


**PIER 1
LOOKING WEST**

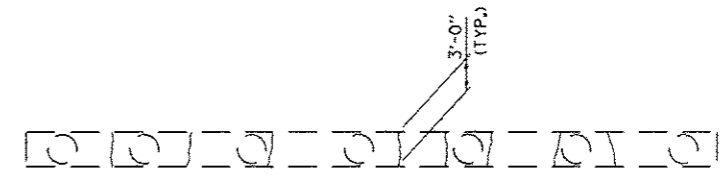

PLAN

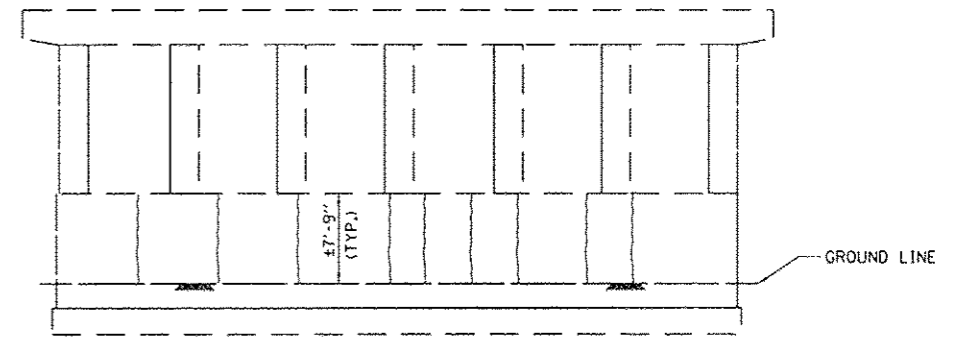

**PIER 2
LOOKING EAST**

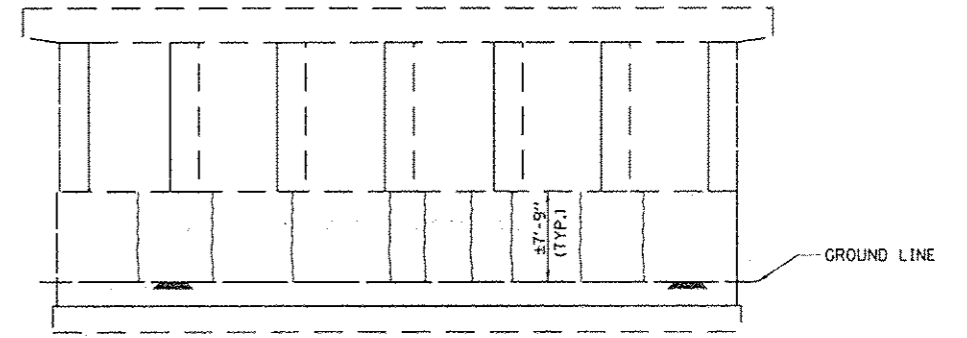

**PIER 2
LOOKING WEST**

BILL OF MATERIAL

Item	Unit	Total
EPOXY CRACK INJECTION	Foot	290

FILE NAME : c:\p\work\p\p\dot\woodshankr1\d0320292\0366C65-shr\detailed.dgn	USER NAME : woodshankr1	DESIGNED - RW	REVISED -	STATE OF ILLINOIS DEPARTMENT OF TRANSPORTATION	EPOXY CRACK INJECTION DETAILS FOR STRUCTURE NO. 019-0032	F.A.P. RTE. 573	SECTION (I16VB-1-IBR)	COUNTY DEKALB	TOTAL SHEETS 21	SHEET NO. 21	
PLOT SCALE = 1/8" = 1'-0"	CHECKED - ARS	REVISOR -	REVISOR -			SCALE:	SHEET NO. 15 OF 15 SHEETS	STA. 356+13.85 TO STA. 359+13.60	ILLINOIS FED. AID PROJECT		
PLOT DATE = 3/22/2013	DATE -	REVISOR -	REVISOR -								