


STAGE 1 CONSTRUCTION
(LOOKING EAST)

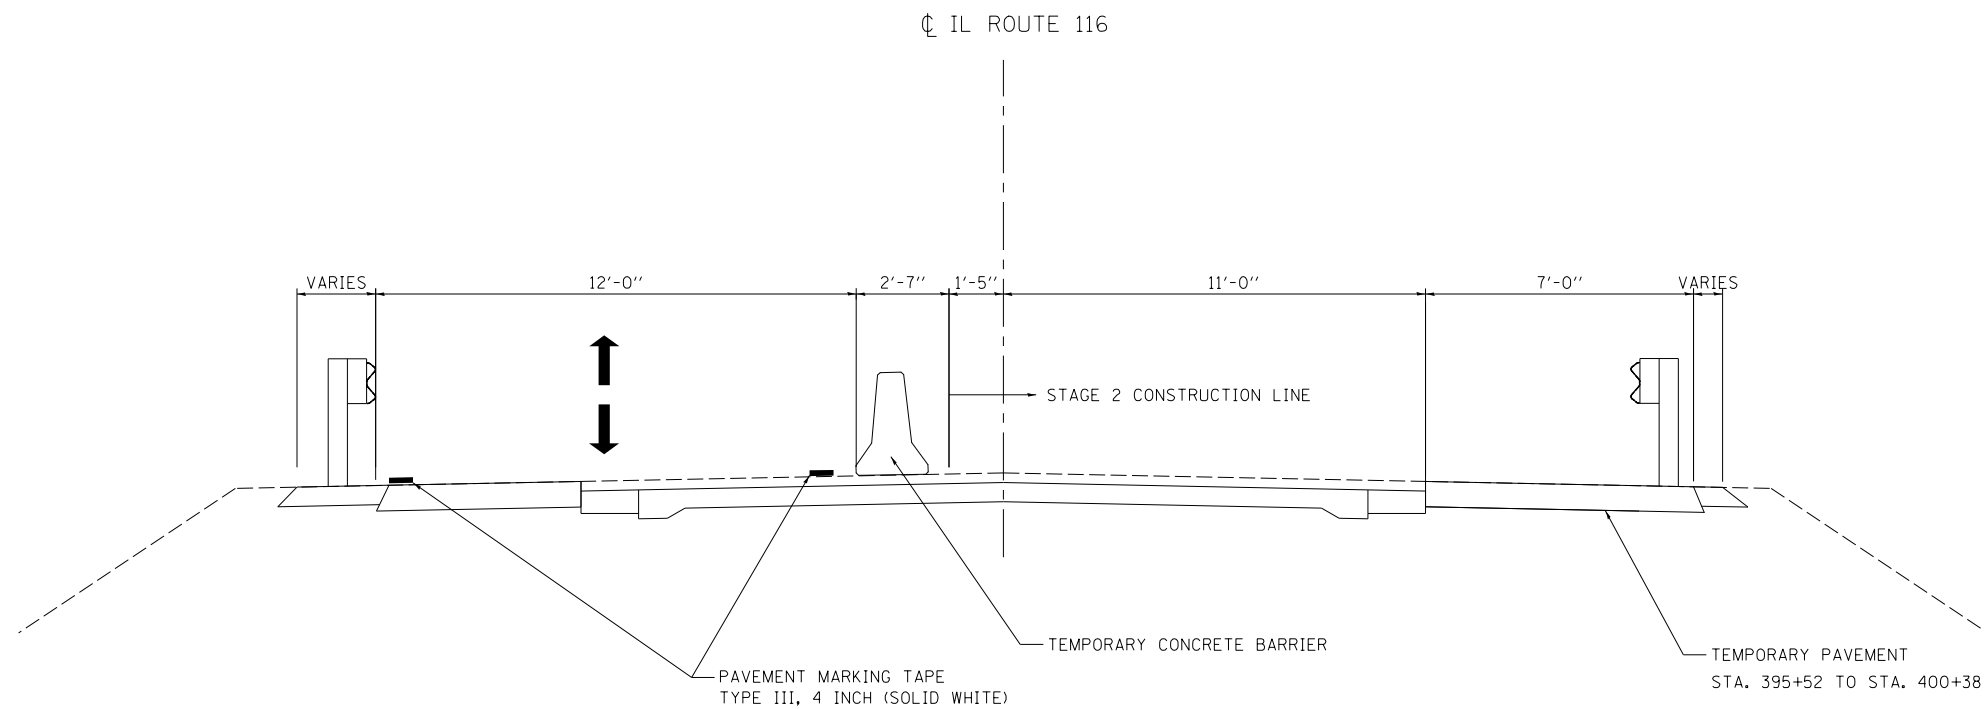

STAGE 2 CONSTRUCTION
(LOOKING EAST)

USER NAME = *USER*	DESIGNED - RWK	REVISED -
	DRAWN - RWK	REVISED -
PLOT SCALE = *SCALE*	CHECKED - ST	REVISED -
PLOT DATE = *DATE*	DATE - 11/2012	REVISED -

F.A.P. RTE.	SECTION	COUNTY	TOTAL SHEETS	SHEET NO.
665	(144-B-1)BR	FULTON	48	14
ILLINOIS FED. AID PROJECT			CONTRACT NO. 68778	