


# LOCATION 1 S.N. 048-0037 INFORMATION ONLY

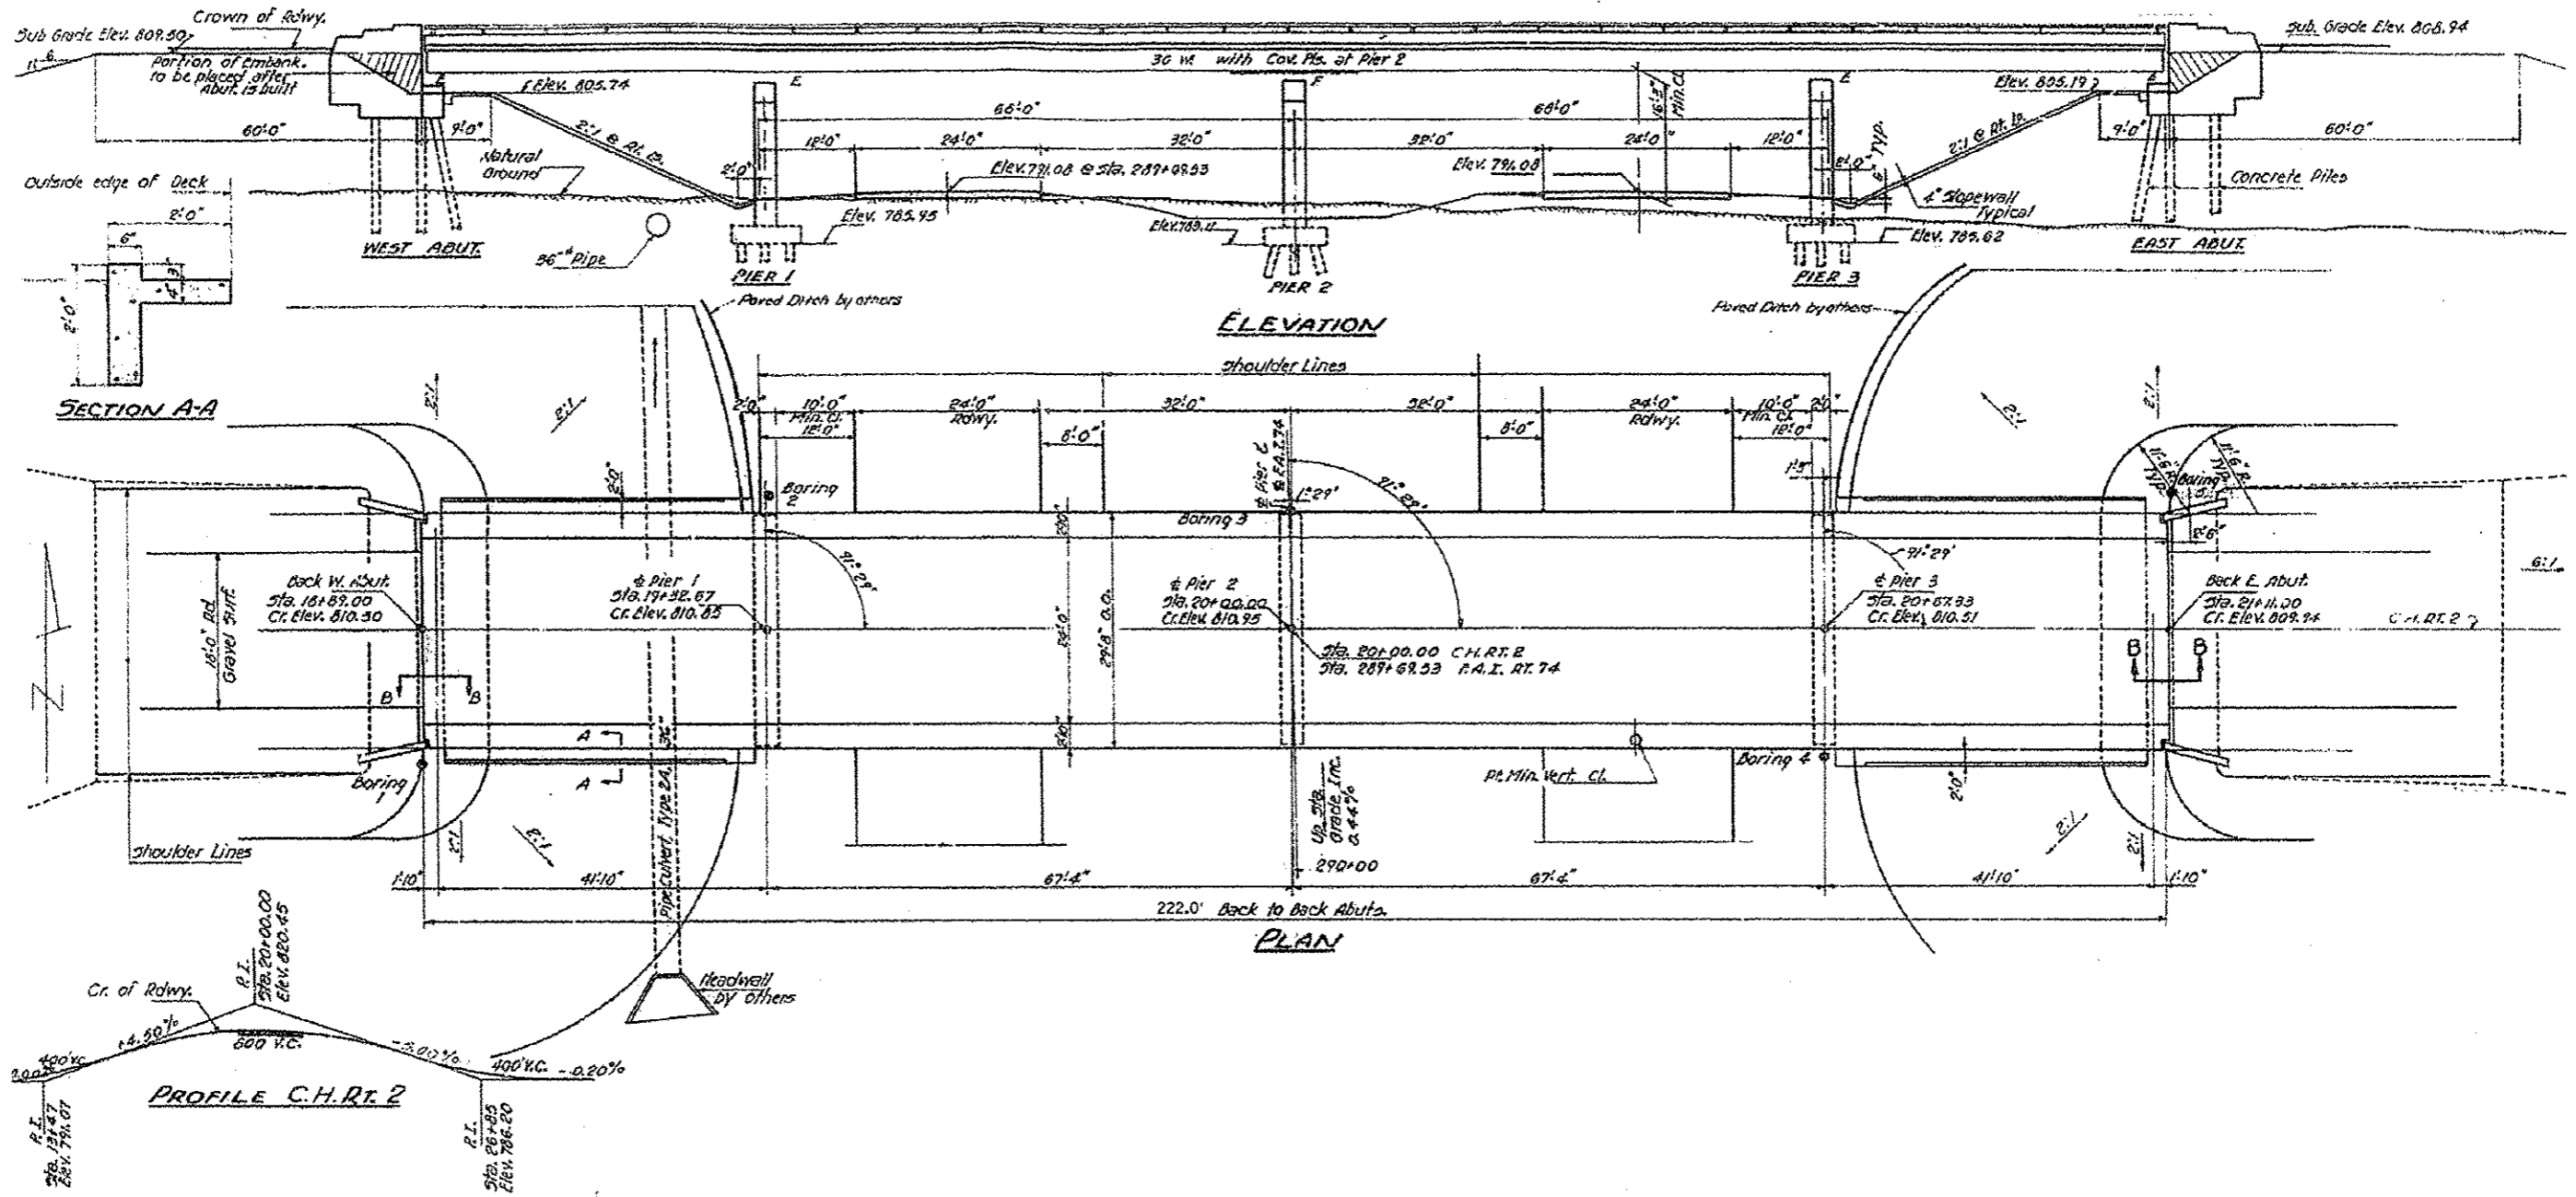

FILE NAME + April 2013 bridge painting.dgn	USER NAME + TOM INGLIS	DESIGNED - TOM INGLIS	REVISED -	<b>STATE OF ILLINOIS DEPARTMENT OF TRANSPORTATION</b>	<b>location 1 plan view</b>	F.A. RTE.	SECTION	COUNTY	TOTAL SHEETS	SHEET NO.	
Default	PLOT SCALE + 48.8888' / in.	CHECKED - NICK JACK	REVISED -			VAR	D4 BRIDGE PAINTING 2012	various	21	6	
	PLOT DATE + 2/22/2013	DATE - 2/6/13	REVISED -			CONTRACT NO. 68B26			ILLINOIS FED. AID PROJECT		
						SCALE: N/A    SHEET    OF    SHEETS    STA.    TO STA.					