



# LOCATION 1 S.N. 048-0037 INFORMATION ONLY

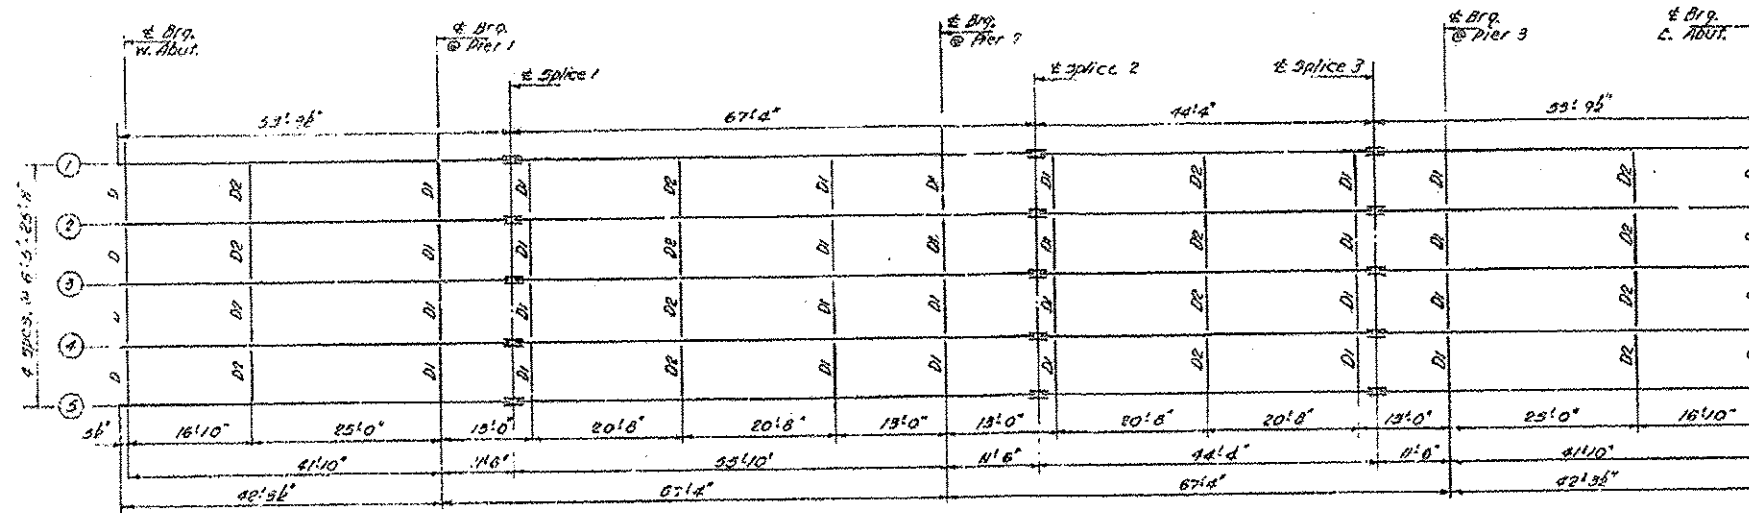

**FRAMING PLAN**  
All beams 30 WF 99

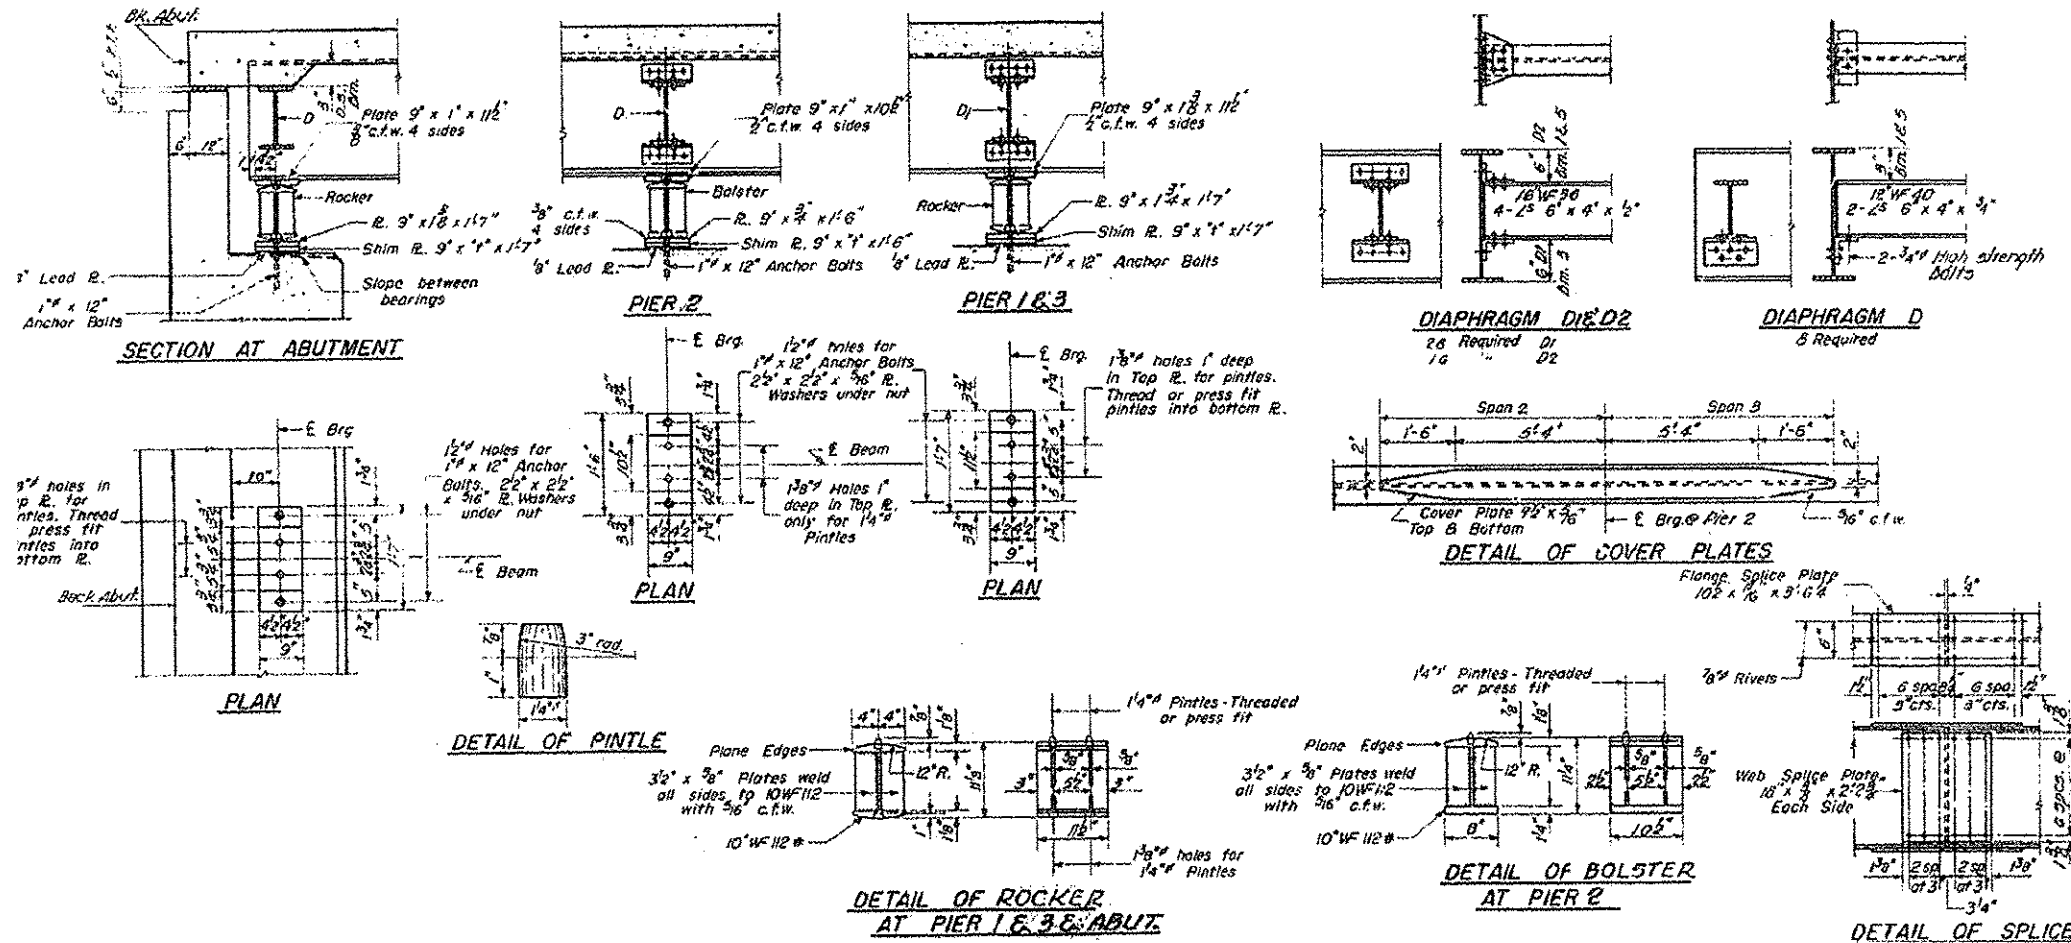

FILE NAME April 2013 bridge painting.dgn	USER NAME * TOM INGLIS	DESIGNED - TOM INGLIS	REVISED -	<b>STATE OF ILLINOIS DEPARTMENT OF TRANSPORTATION</b>	<b>LOCATION 1 FRAMING PLAN</b>	F.A. RTE.	SECTION	COUNTY	TOTAL SHEETS	NO.
	PLOT SCALE * 48,0000 / in.	CHECKED - NICK JACK	REVISED -			VAR	D4 BRIDGE PAINTING 2012	various	21	7
Default	PLOT DATE * 2/22/2013	DATE - 2/6/13	REVISED -	SCALE: N/A	SHEET OF SHEETS STA. TO STA.	ILLINOIS FED. AID PROJECT CONTRACT NO. 68B26				