


PLAN	SURVEYED	BY	DATE
	PLOTTED		
	GRADES CHECKED		
	STRUCTURE NOT AT THIS CHFD		
	NOTE BOOK NO.		
	CADD FILE NAME		

PROFILE	SURVEYED	BY	DATE
	PLOTTED		
	GRADES CHECKED		
	STRUCTURE NOT AT THIS CHFD		
	NOTE BOOK NO.		
	CADD FILE NAME		

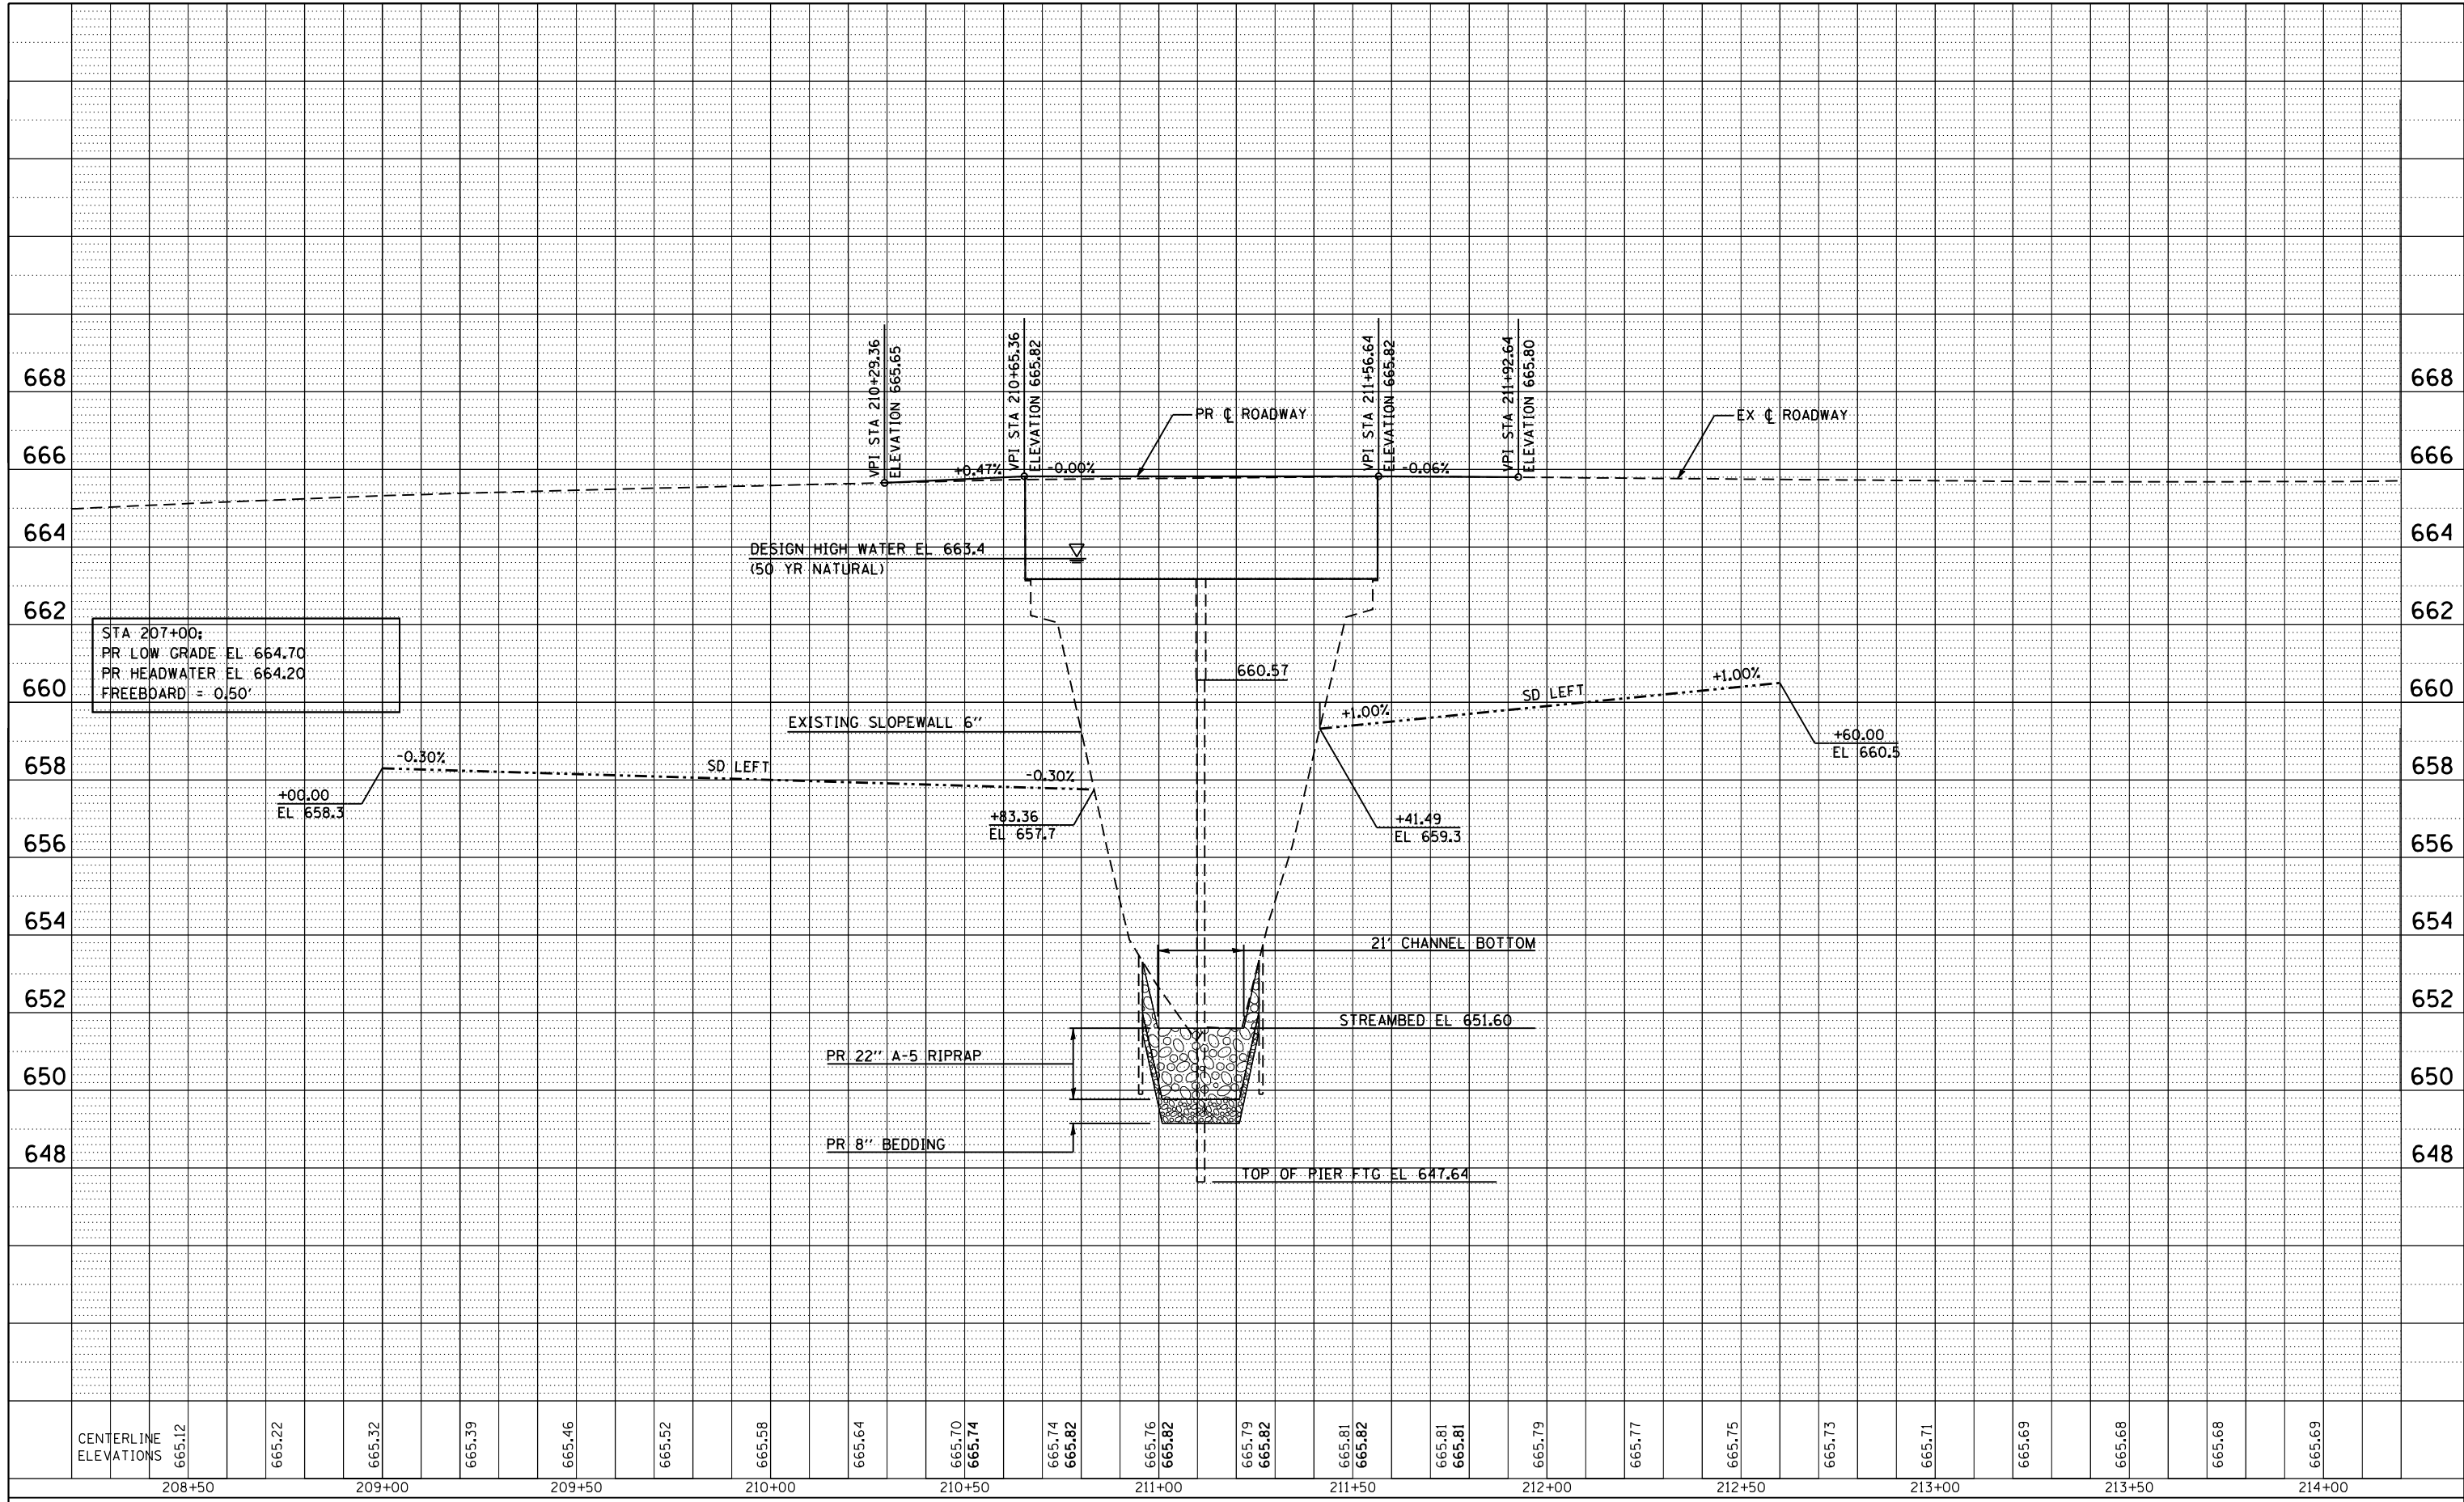

FILE NAME =	USER NAME = CFC...	DESIGNED -	REVISED -	STATE OF ILLINOIS DEPARTMENT OF TRANSPORTATION	PROFILE S.N. 0920171	F.A.P. RTE.	SECTION	COUNTY	TOTAL SHEETS	SHEET NO.
...\\b-rs\0570615-sht-profile.dgn		DRAWN -	REVISED -			840	120BR-1	VERMILION	44	9
PLOT SCALE = 40.0000' / IN.		CHECKED -	REVISED -			CONTRACT NO. 70615				
PLOT DATE = 6/14/2011		DATE - / /	REVISED -			ILLINOIS FED. AID PROJECT				
CB PROJECT NO 06027-7				SCALE:	SHEET NO.	OF	SHEETS	STA.	TO	STA.