


EXISTING S.N. 092-0171  
 CL STA. 211+11.00 F.A.P. 840 =  
 ST. STA. 20+00 STONY CREEK

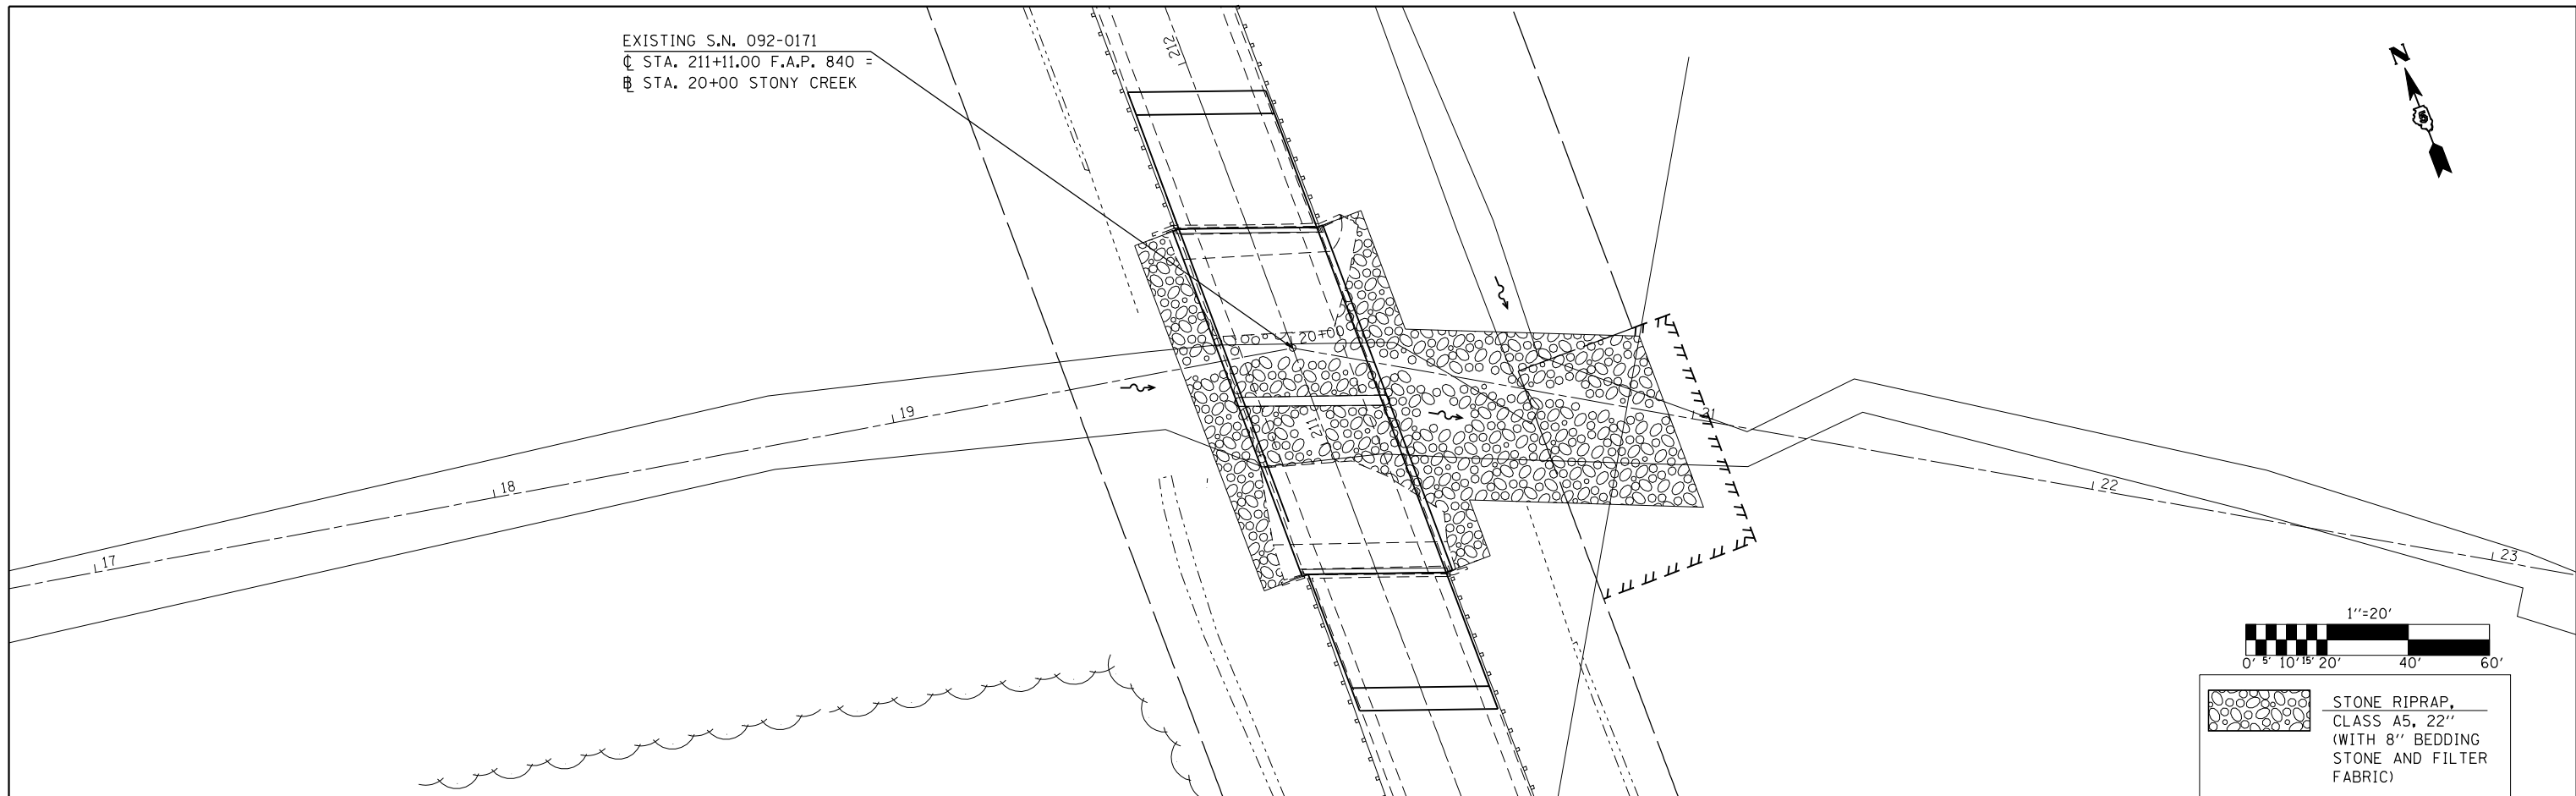


PLAN	SURVEYED	BY	DATE
	PLOTTED		
	CHECKED		
	AT		
	CADD FILE NAME		
	NO.		



1"=20'

STONE RIPRAP,  
 CLASS A5, 22"  
 (WITH 8" BEDDING  
 STONE AND FILTER  
 FABRIC)

PROFILE	SURVEYED	BY	DATE
	PLOTTED		
	CHECKED		
	AT		
	STRUCTURE NOTATION CHKD		
	NO.		

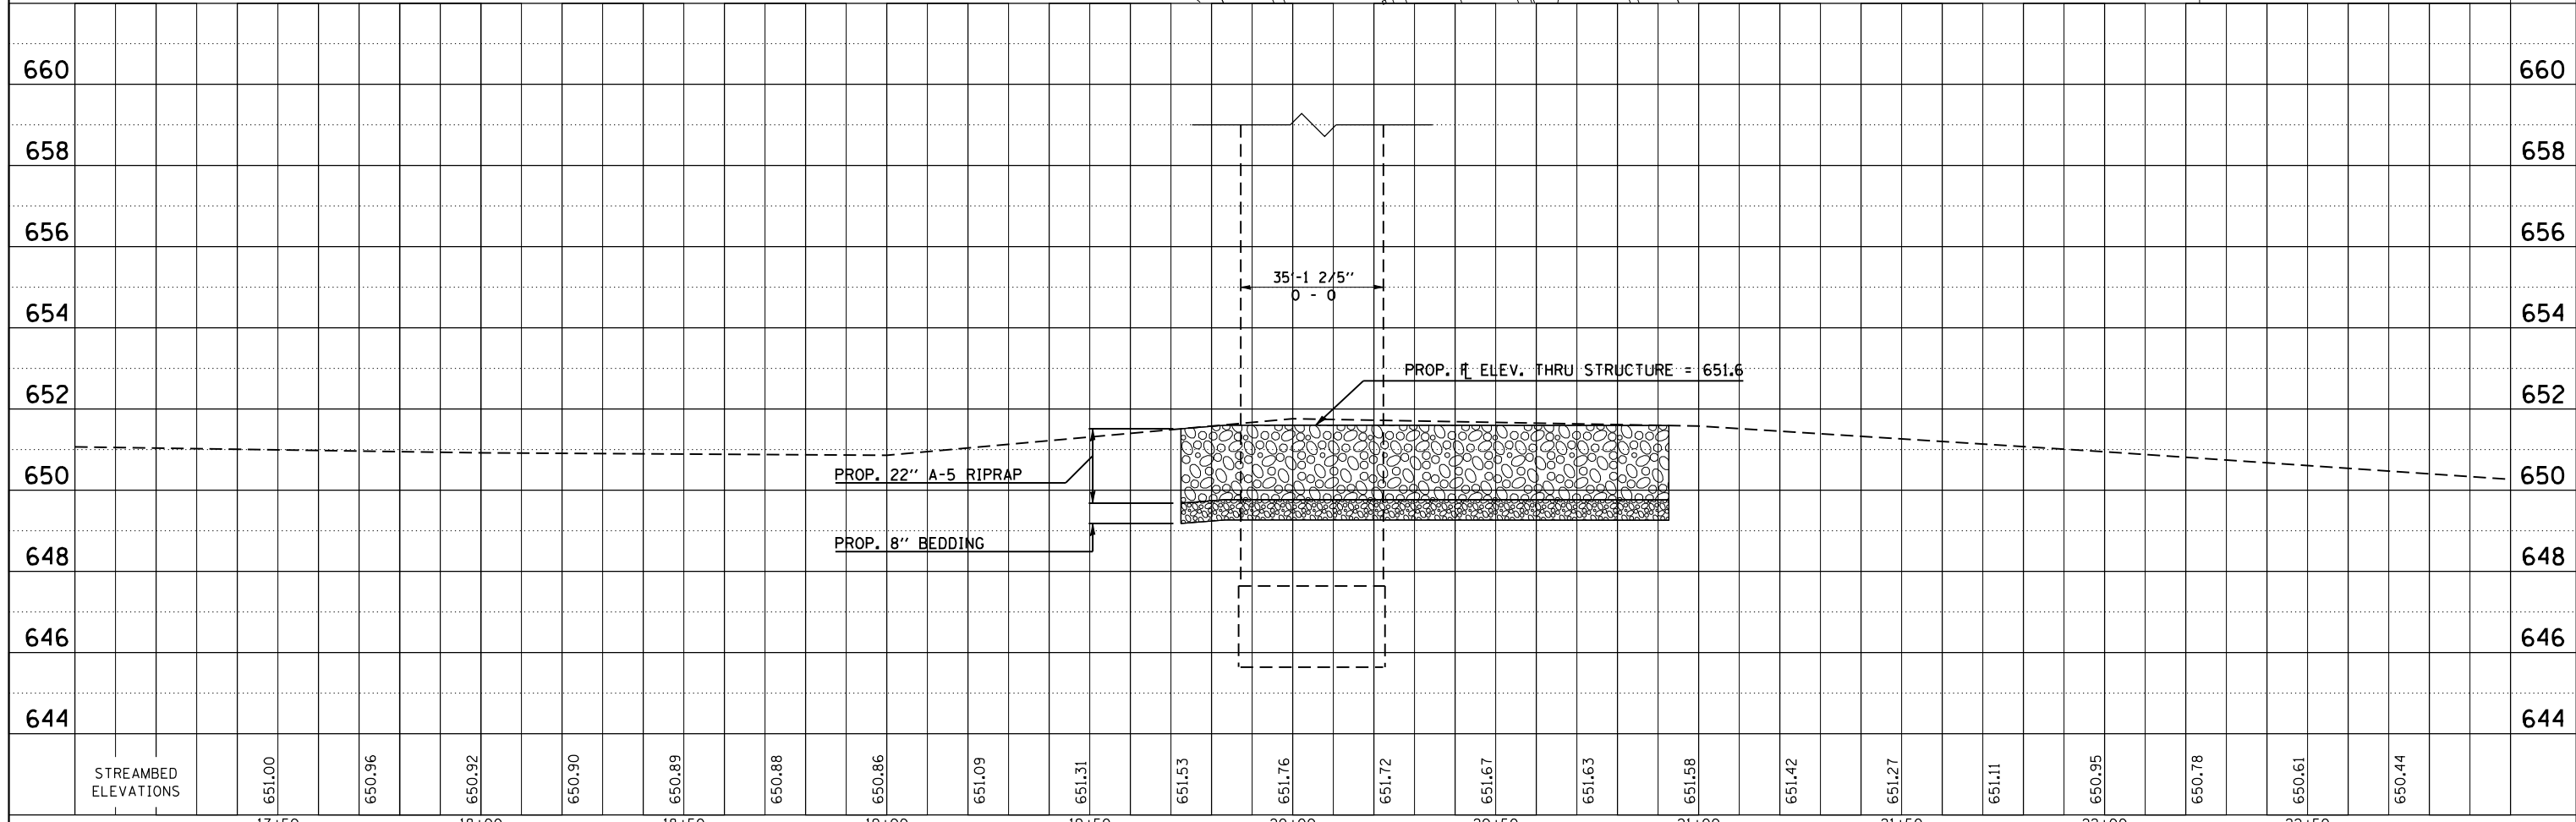

FILE NAME =	USER NAME = CFC..	DESIGNED -	REVISED -	<b>STATE OF ILLINOIS DEPARTMENT OF TRANSPORTATION</b>	<b>PLAN &amp; PROFILE OF STREAM S.N. 092-0171</b>				F.A.P. RTE.	SECTION	COUNTY	TOTAL SHEETS	SHEET NO.	
...\\0570615-sht-plnprf-stream.dgn		DRAWN -	REVISED -		SCALE:	SHEET NO.	OF SHEETS	STA.	TO STA.	840	120BR-1	VERMILION	44	10
		CHECKED -	REVISED -									CONTRACT NO.	70615	
		DATE -	REVISED -									ILLINOIS FED. AID PROJECT		