


DATE	
BY	
FINAL SURVEY	SURVEYED
NOTE BOOK	PLOTTED
NO.	TEMPLATE
	AREAS CHECKED

DATE	
BY	
ORIGINAL SURVEY	SURVEYED
NOTE BOOK	PLOTTED
NO.	TEMPLATE
	AREAS CHECKED

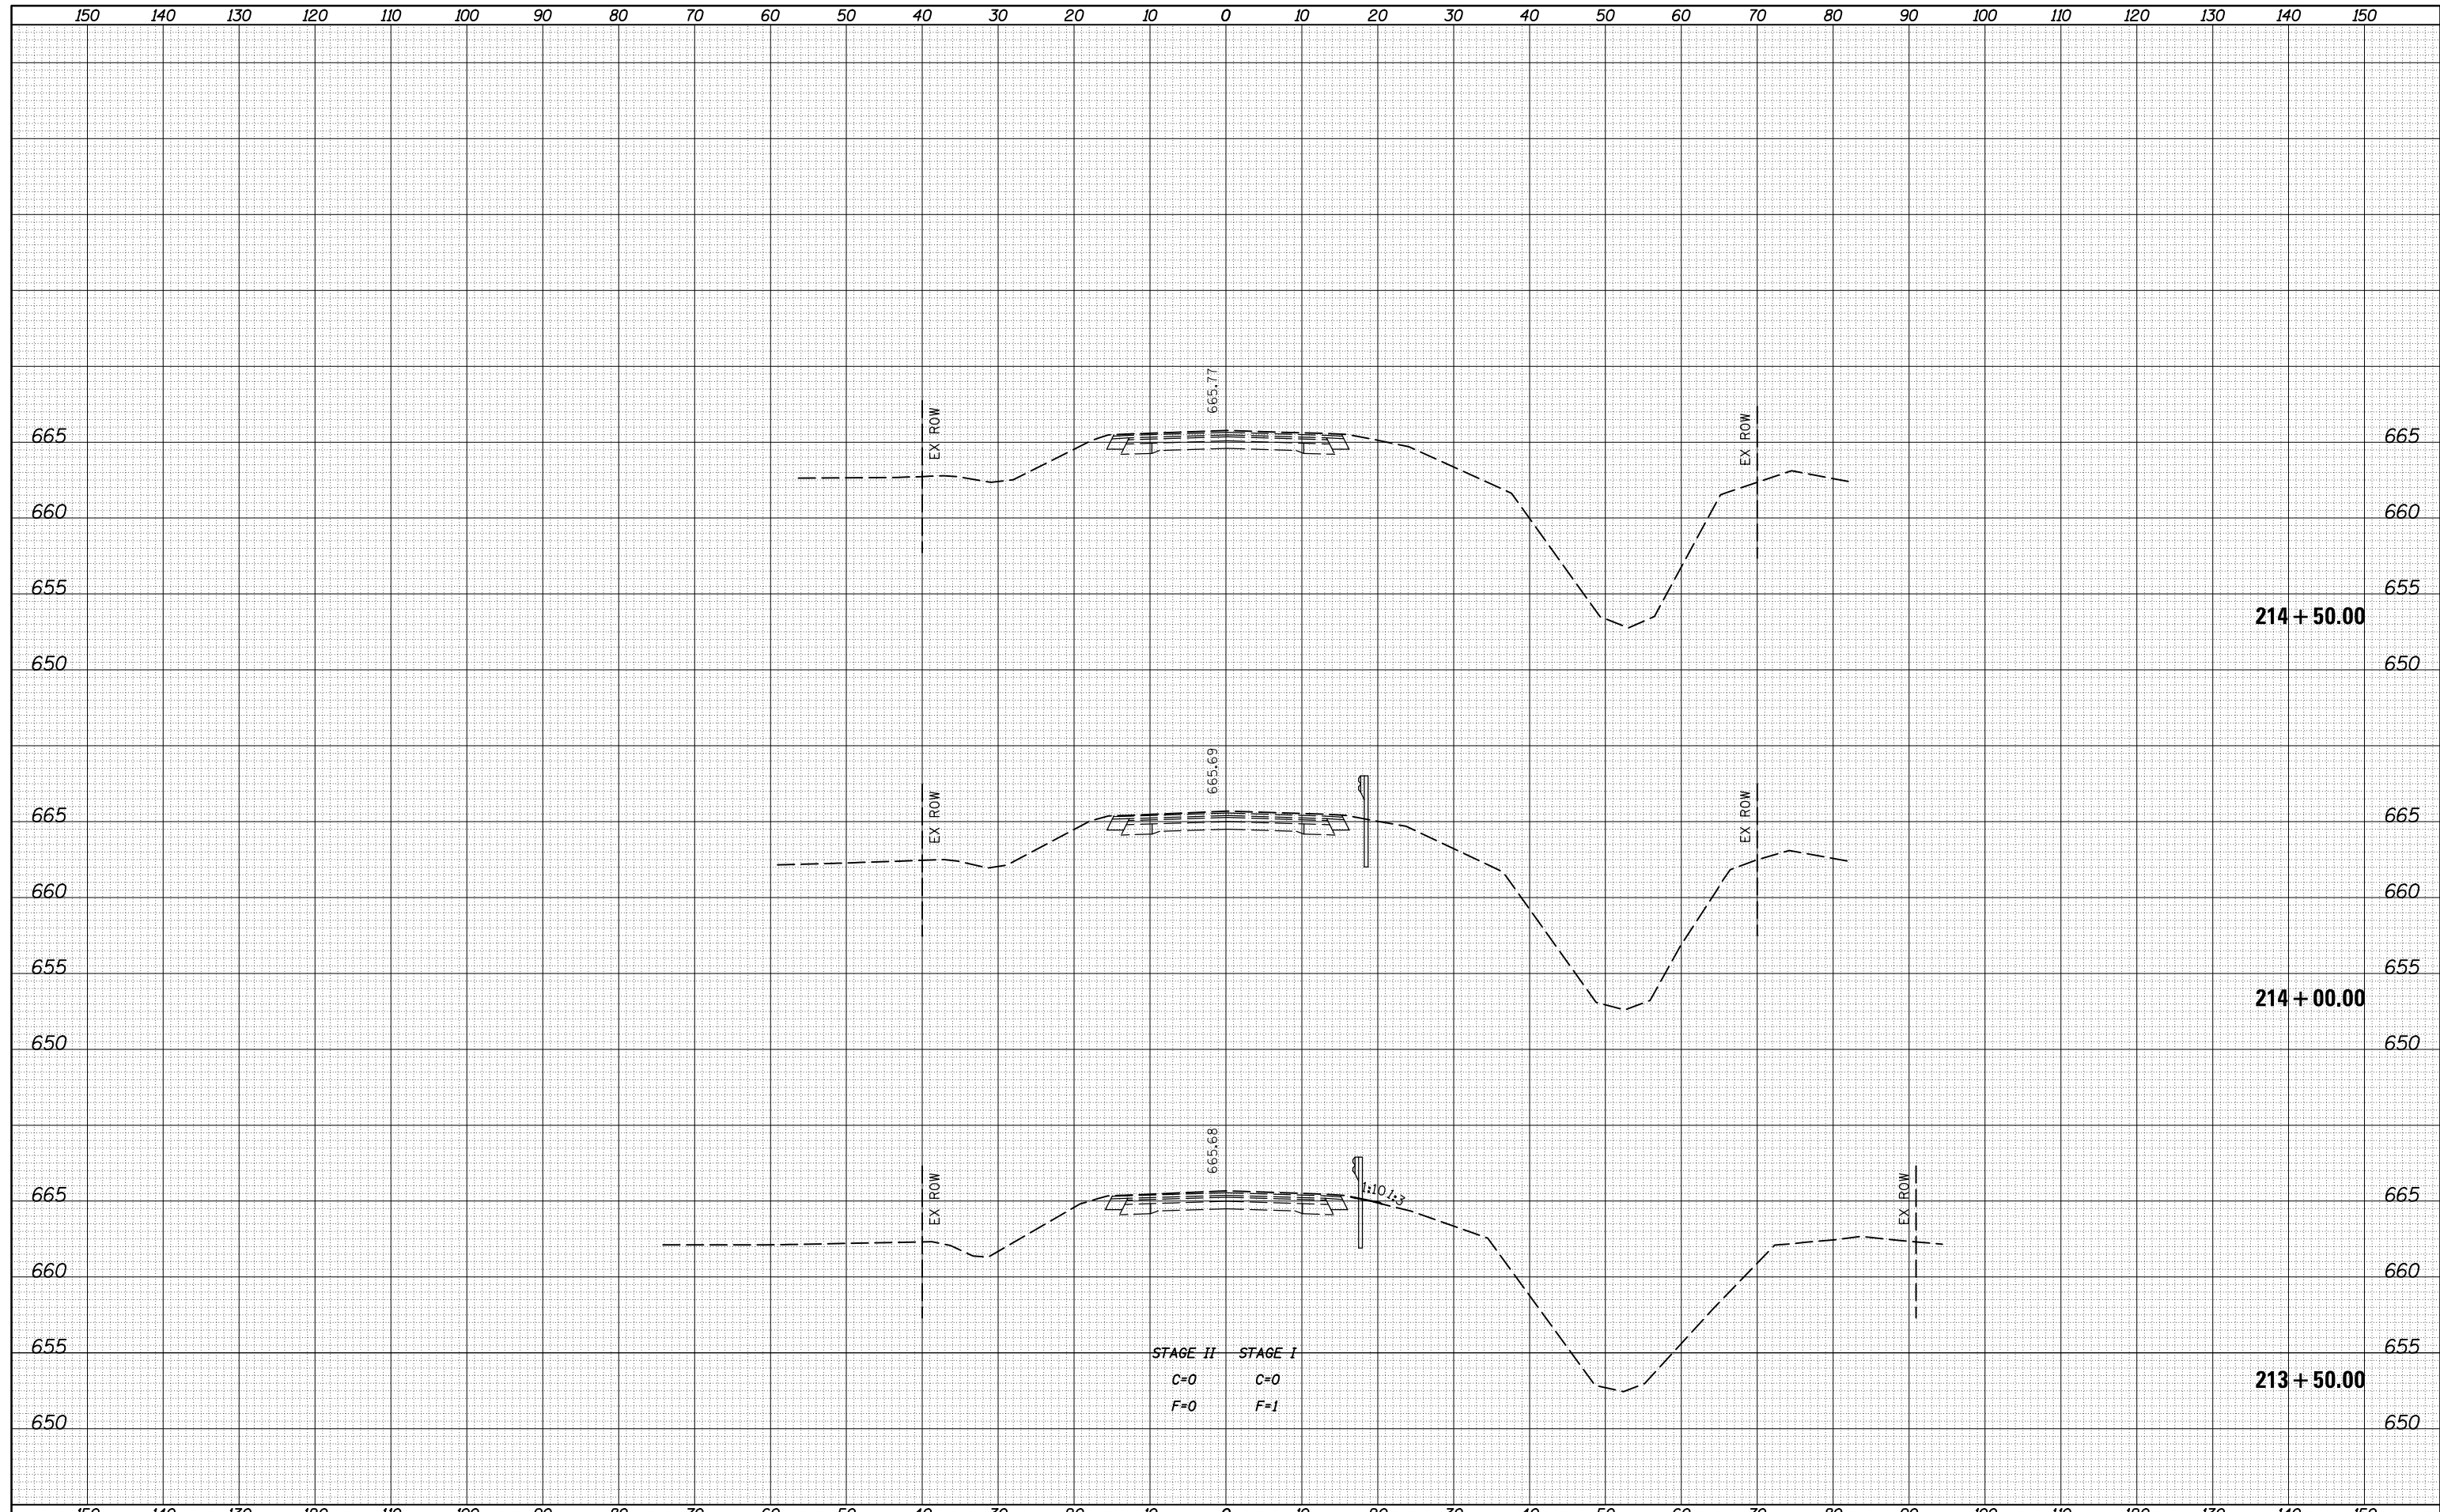

STAGE II STAGE I
 C=0 C=0
 F=0 F=1

FILE NAME =	USER NAME = grazienoja	DESIGNED -	REVISIED -	STATE OF ILLINOIS DEPARTMENT OF TRANSPORTATION	CROSS SECTIONS SN 092-0171	F.A.P. RTE.	SECTION	COUNTY	TOTAL SHEETS	SHEET NO.
c:\pw\work\p\dot\grazienoja\d0128444\d570615-x\ssht-rte-49.dgn	DRAWN - CFC	REVISIED -	840			120BR-1	VERMILION	44	39	
PLOT SCALE = 20.000000' / in.	CHECKED - CCJ	REVISIED -	CONTRACT NO. 70615							
PLOT DATE = 10/12/2012	DATE - / /	REVISIED -	ILLINOIS FED. AID PROJECT							

CB PROJECT NO 06027-7

SCALE: SHEET NO. OF SHEETS STA. 213+50.00 TO STA. 214+50.00