


BY	DATE
FINAL SURVEY	SURVEYED
NOTE BOOK	PLOTTED
NO.	TEMPLATE
	AREAS
	CHECKED

BY	DATE
ORIGINAL SURVEY	SURVEYED
NOTE BOOK	PLOTTED
NO.	TEMPLATE
	AREAS
	CHECKED

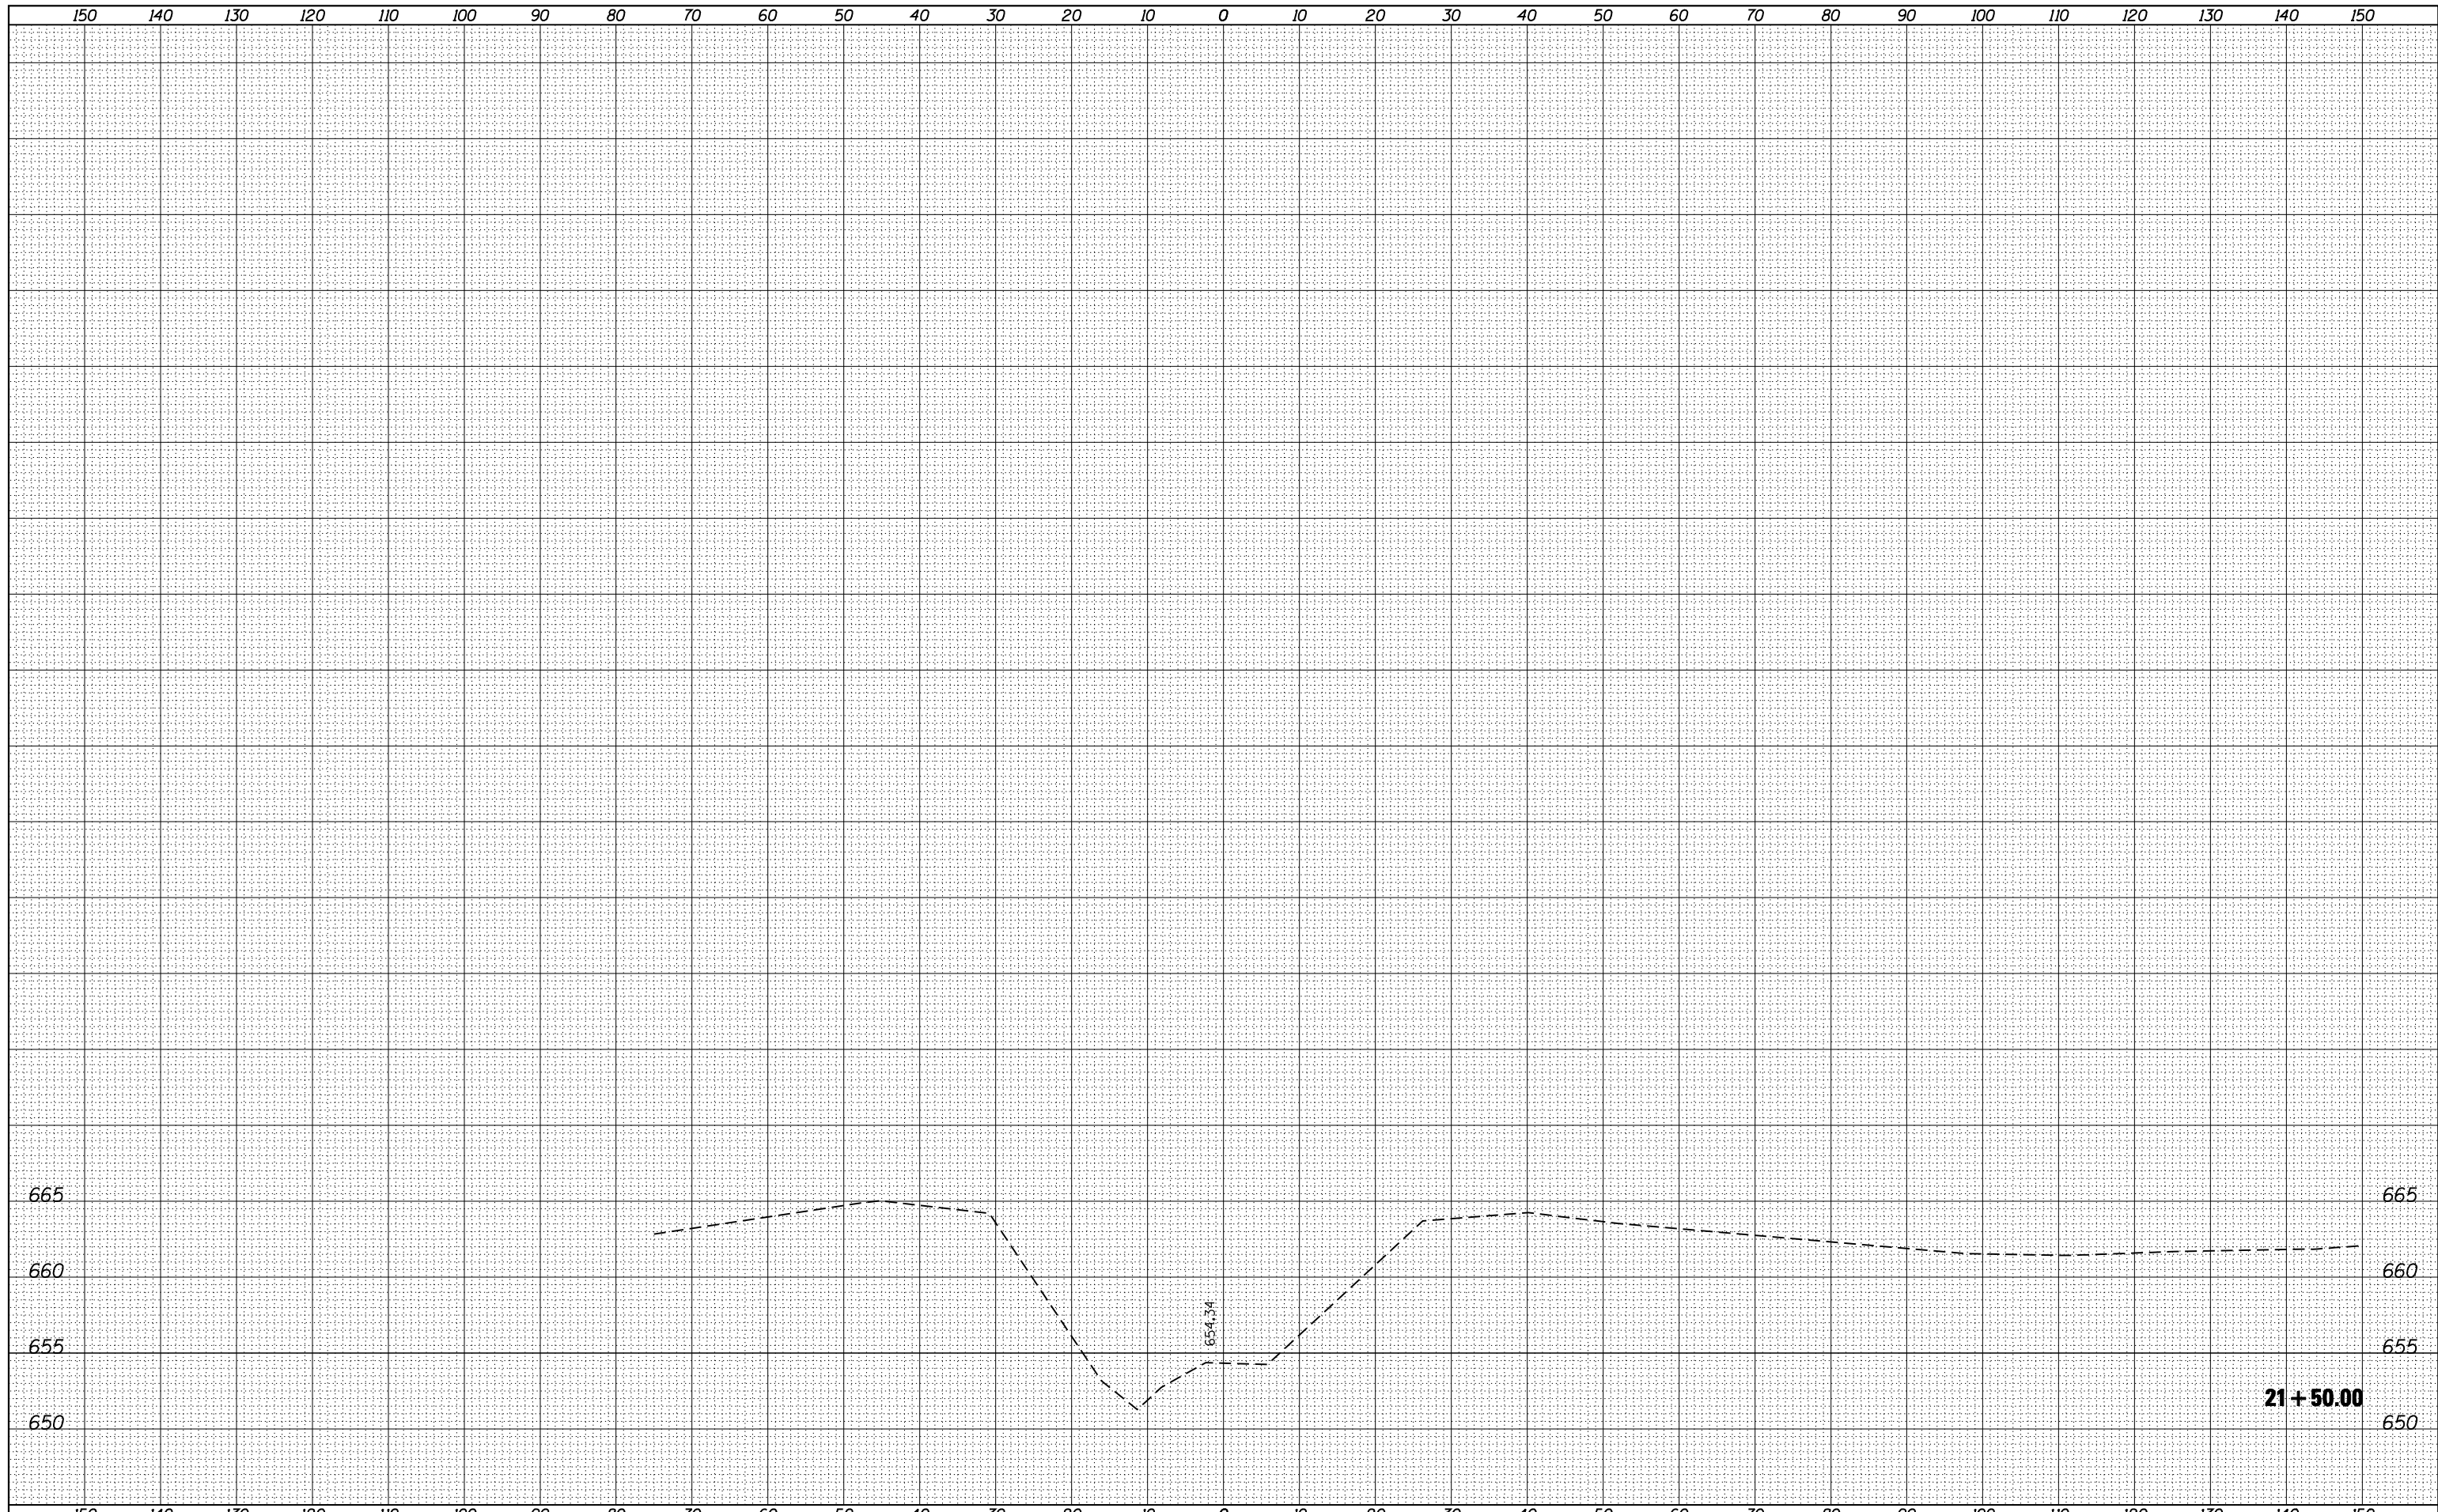

FILE NAME =	USER NAME = CFC...	DESIGNED -	REVISIED -	STATE OF ILLINOIS DEPARTMENT OF TRANSPORTATION	CROSS SECTIONS - STREAM SN 092-0171		F.A.P. RTE.	SECTION	COUNTY	TOTAL SHEETS	SHEET NO.
...\\d570615-x8-xssht-stream.dgn		DRAWN -	REVISIED -		840	120BR-1	VERMILION	44	44		
CB PROJECT NO	PLOT SCALE = 20.000000' / IN.	CHECKED -	REVISIED -		CONTRACT NO. 70615						
	PLOT DATE = 6/14/2011	DATE - / /	REVISIED -		SCALE:	SHEET NO. 2 OF 2 SHEETS	STA. 21+50.00	TO STA. 21+50.00	ILLINOIS FED. AID PROJECT		