


# EXISTING TYPICAL SECTION F.A.I. 39

STA. 144 + 50.00 TO STA. 235 + 00.00

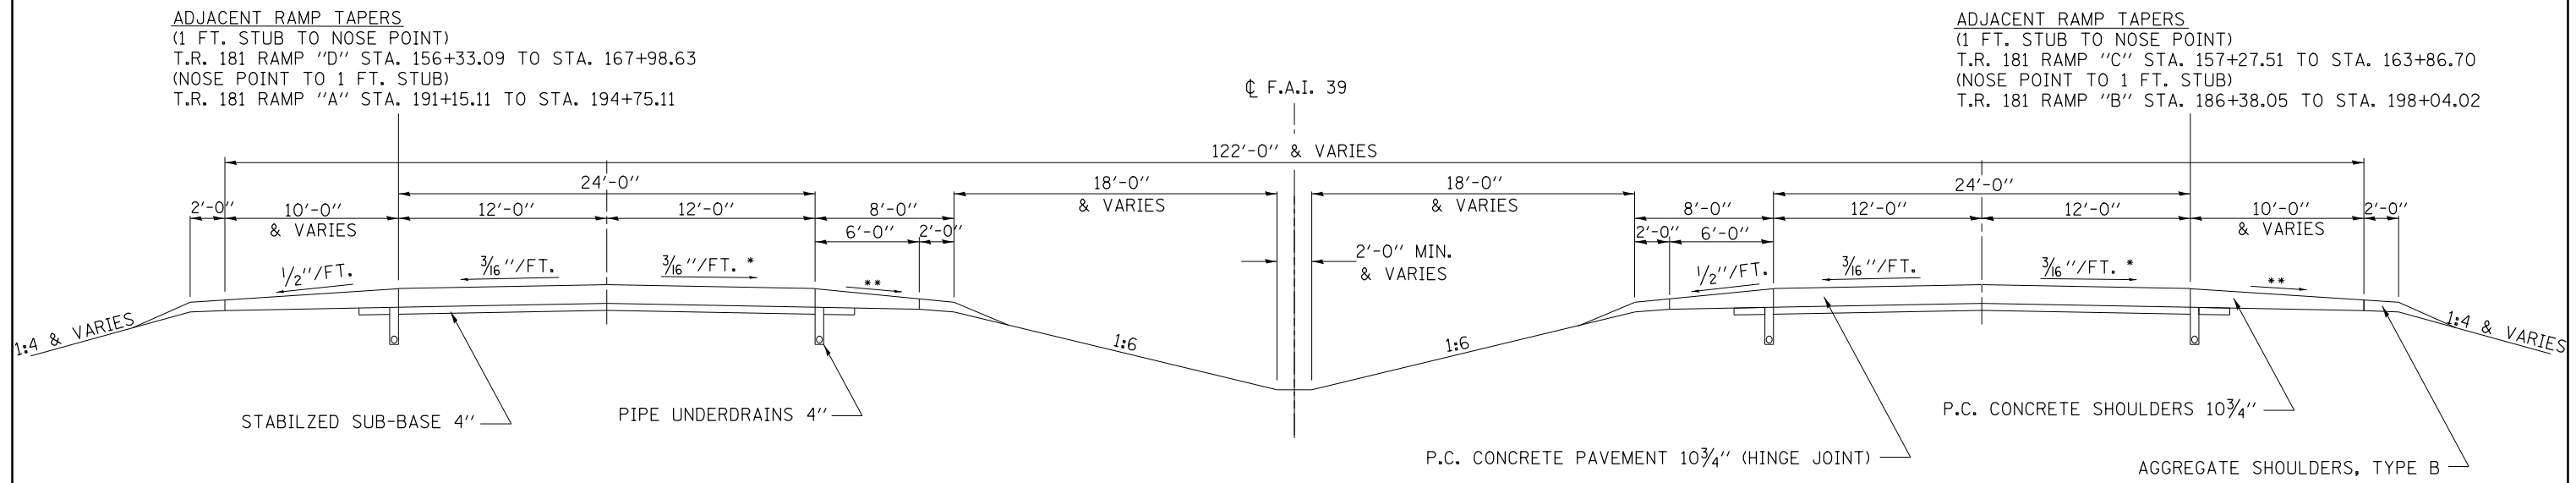

\* SLOPE VARIES FOR SUPERELEVATION IN CURVES  
\*\* SLOPE VARIES IN SUPERELEVATION WITH MAXIMUM OF 0.08 FT/FT DIFFERENCE

FILE NAME =	USER NAME = kedaser	DESIGNED -	REVISED -	<b>STATE OF ILLINOIS DEPARTMENT OF TRANSPORTATION</b>	<b>EXISTING TYPICAL SECTION</b>			F.A.I. RTE.	SECTION	COUNTY	TOTAL SHEETS	SHEET NO.
et:\pwork\pwork\kedarer\d0329897\0570980-sht-plans.dgn		DRAWN -	REVISED -		39	D5 PATCHING 2013-4	McLean	19	7			
	PLOT SCALE = 40.0000' / in.	CHECKED -	REVISED -		SCALE: SHEET NO. 2 OF 5 SHEETS STA. TO STA.			CONTRACT NO. 70854				
	PLOT DATE = 1/24/2013	DATE -	REVISED -		ILLINOIS FED. AID PROJECT							