


EXISTING TYPICAL SECTION F.A.I. 39

STA. 511 + 11.00 TO STA. 557 + 87.88

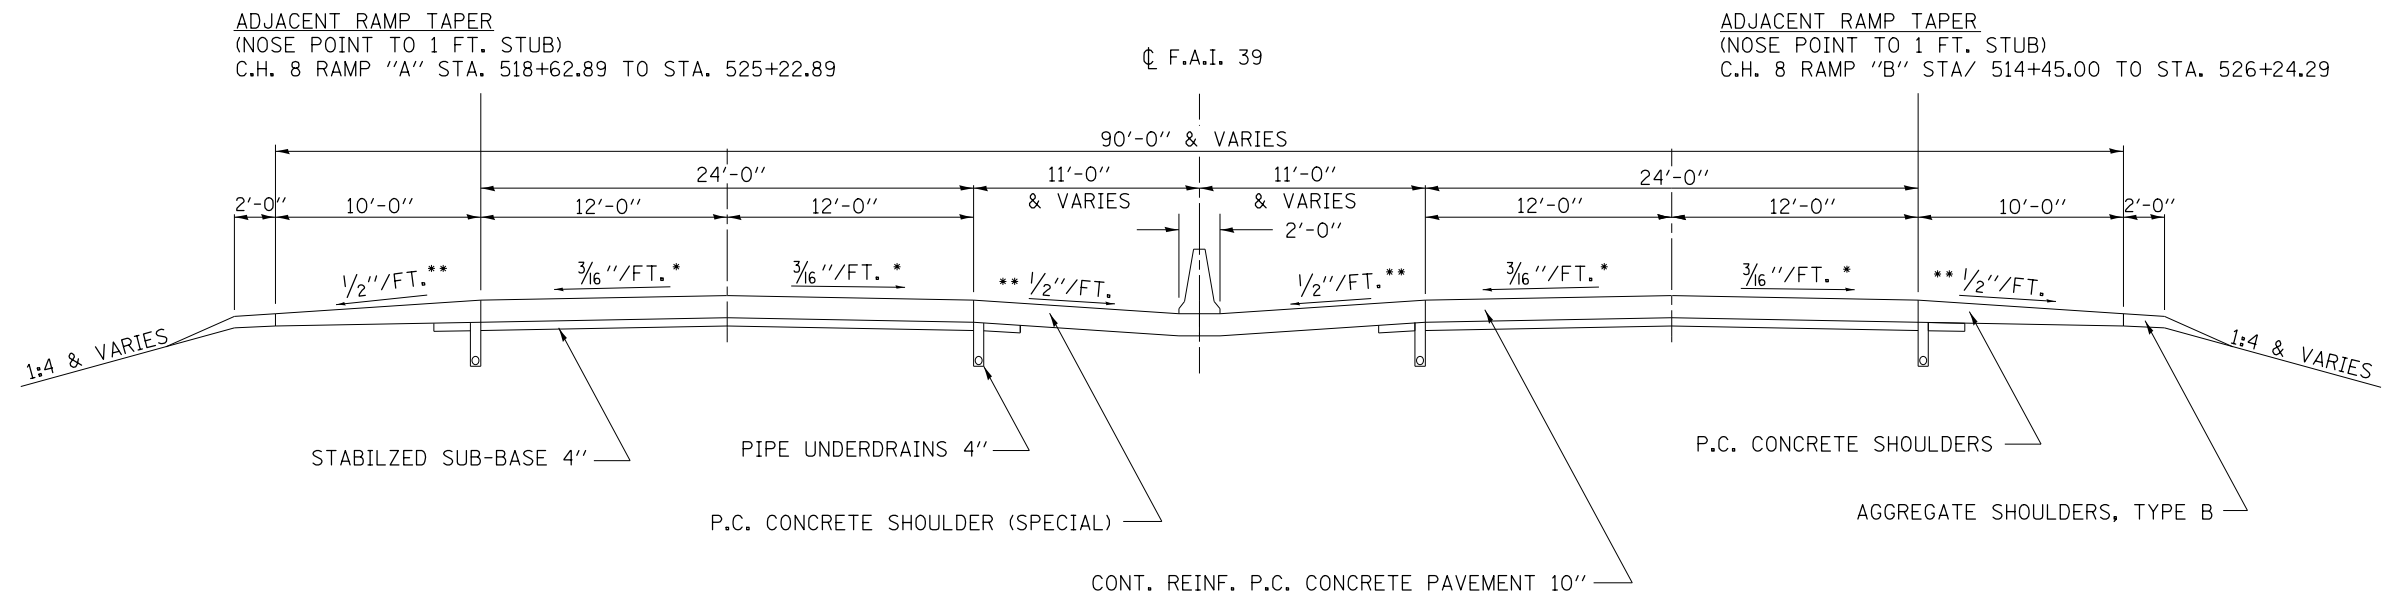

- * SLOPE VARIES FOR SUPERELEVATION IN CURVES
- ** SLOPE VARIES IN SUPERELEVATION WITH MAXIMUM OF 0.08 FT/FT DIFFERENCE

FILE NAME =	USER NAME = kedaser	DESIGNED -	REVISED -	STATE OF ILLINOIS DEPARTMENT OF TRANSPORTATION	EXISTING TYPICAL SECTION			F.A.I. RTE.	SECTION	COUNTY	TOTAL SHEETS	SHEET NO.
et:\pw\work\p\dot\kedaser\d0329897\0570980-sht-plans.dgn	PLOT SCALE = 40.0000' / in.	DRAWN -	REVISED -					39	D5 PATCHING 2013-4	McLean	19	10
	PLOT DATE = 1/24/2013	CHECKED -	REVISED -		SCALE: SHEET NO. 5 OF 5 SHEETS STA. TO STA.			CONTRACT NO. 70980				
		DATE -	REVISED -		ILLINOIS FED. AID PROJECT							