


# I-39 / I-55 INTERCHANGE STATIONING

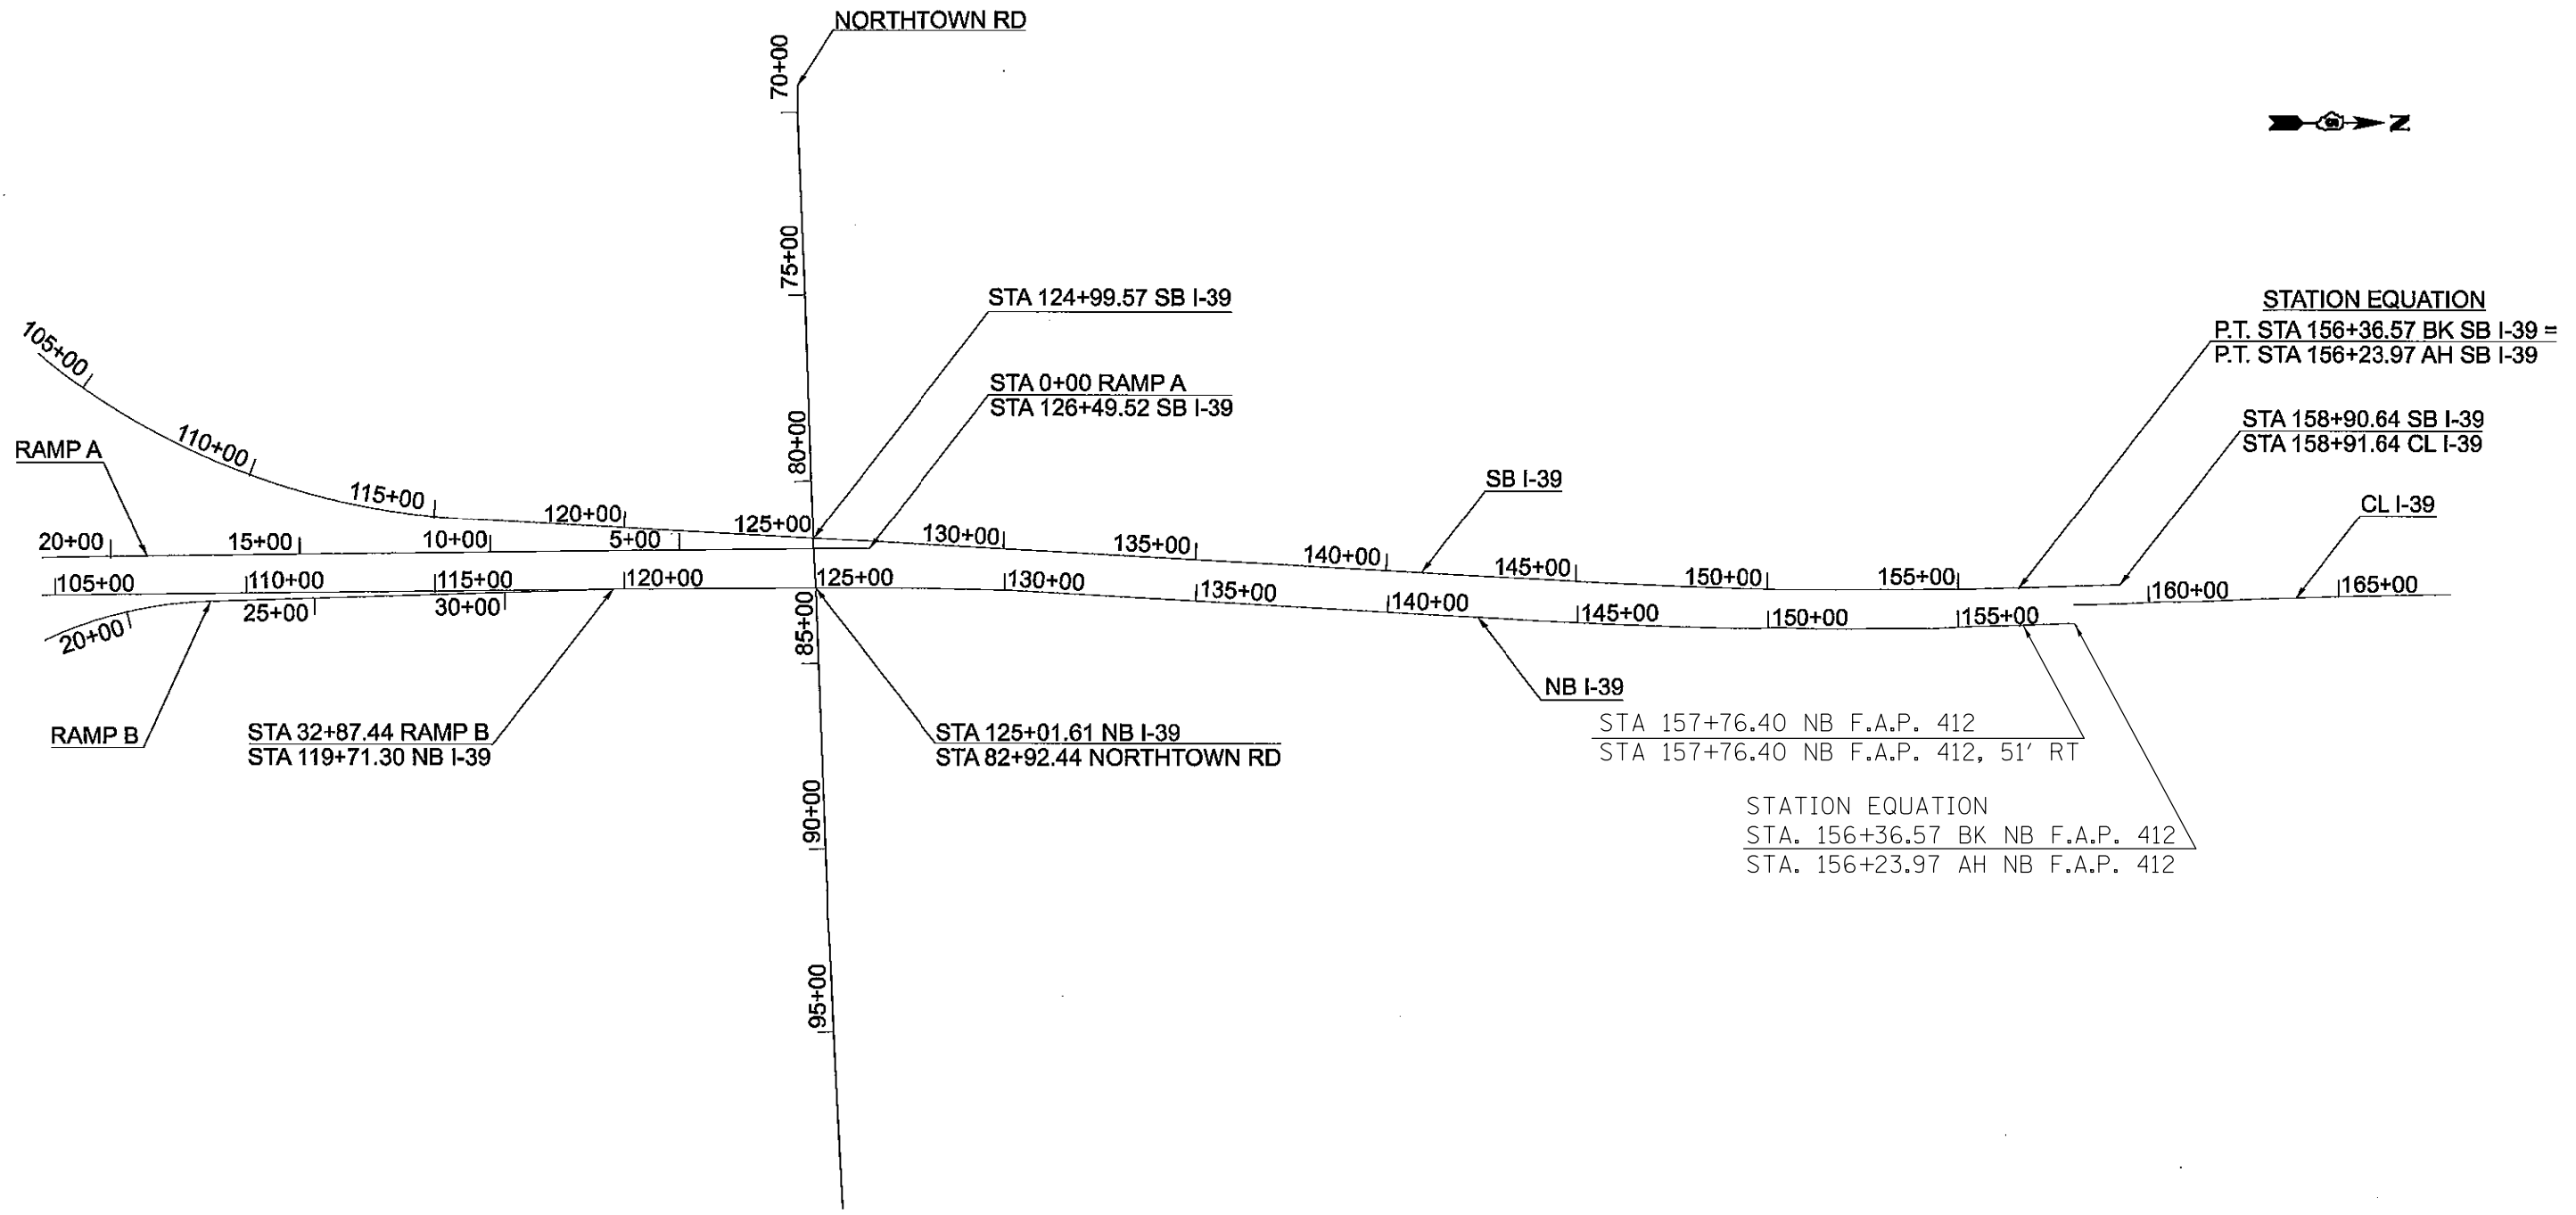

|  |                     |            |           |   |   |                           |                     |                    |              |              |    |
|--|---------------------|------------|-----------|---|---|---------------------------|---------------------|--------------------|--------------|--------------|----|
| FILE NAME =  | USER NAME = kedasar | DESIGNED - | REVISED - | <b>STATE OF ILLINOIS<br/>DEPARTMENT OF TRANSPORTATION</b> | <b>I-39 / I-55 INTERCHANGE STATIONING</b> | F.A. RTE.                 | SECTION             | COUNTY             | TOTAL SHEETS | SHEET NO.    |    |
| ci:\pw\work\p\dot\kedasar\d0329897\0570980-sht-plans.dgn |                     | DRAWN -    | REVISED - |   |   |                           |                     | D5 PATCHING 2013-4 |              | 19           | 18 |
| \$MODELNAME\$  |                     | CHECKED -  | REVISED - |   |   | SCALE:                    | SHEET 1 OF 1 SHEETS | STA.               | TO STA.      | CONTRACT NO. |    |
|  |                     | DATE -     | REVISED - |   |   | ILLINOIS FED. AID PROJECT |                     |                    |              |              |    |