


3 EXISTING TYPICAL CROSS SECTION

VETERAN'S PARKWAY NB & SB

LOCATION #2

STATION	TO	STATION
29+05.00		83+44.00 (RDWY K)
32+65.00		84+12.00 (RDWY L)

STRUCTURE OMISSIONS:	
STA. 51+48.41 TO STA. 53+03.64 (S. N. 057-0062)	
STA. 51+90.34 TO STA. 53+39.73 (S. N. 057-0061)	
STA. 57+30.63 TO STA. 58+79.47 (S. N. 057-0060)	
STA. 57+36.92 TO STA. 58+81.64 (S. N. 057-0059)	

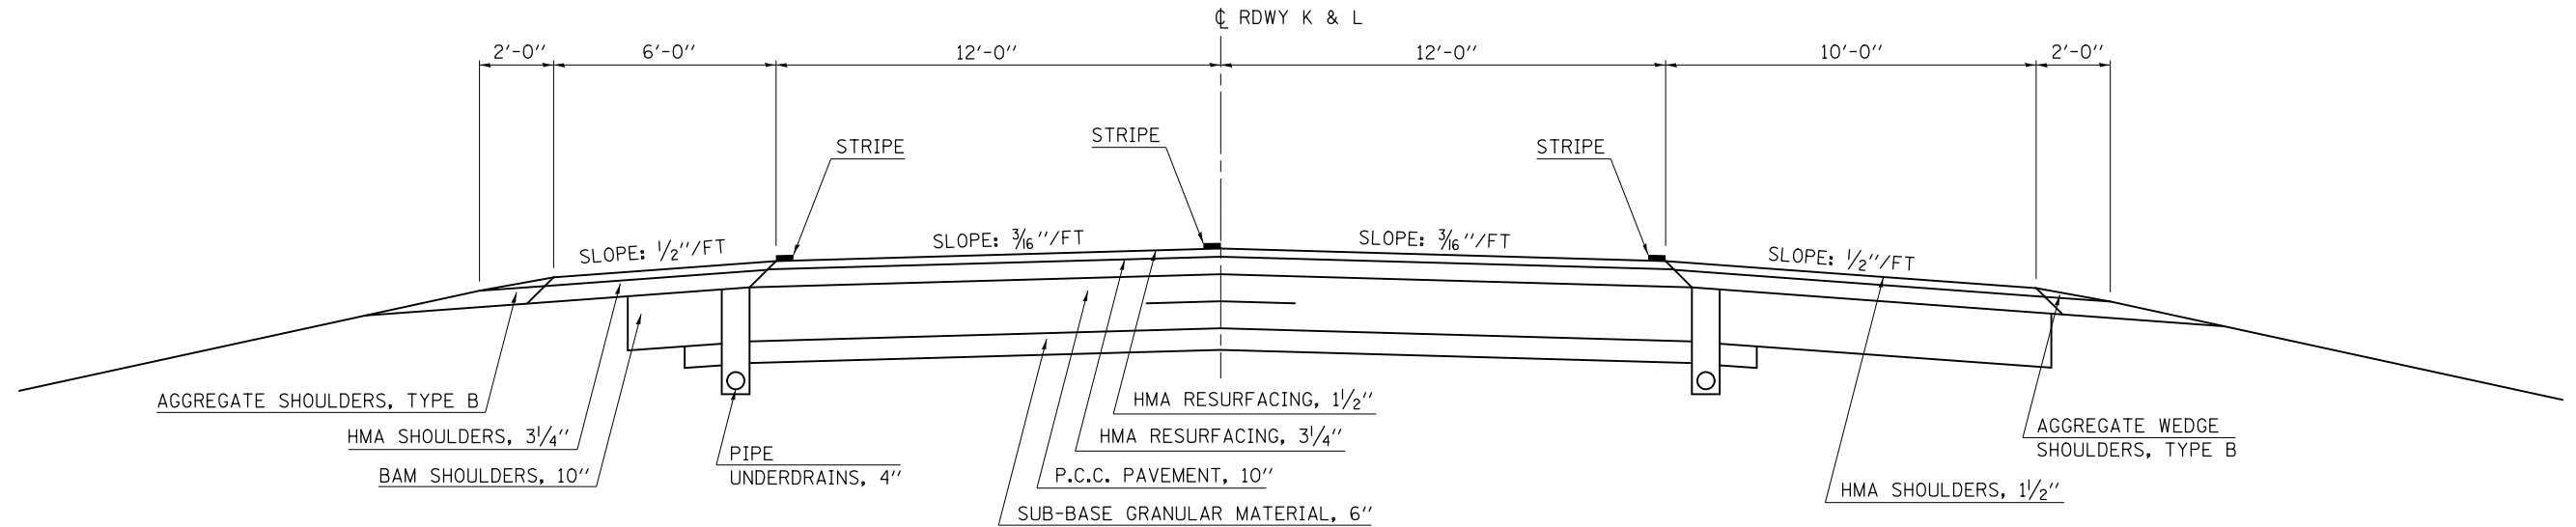

4 EXISTING TYPICAL CROSS SECTION

F.A.I. ROUTE 74 (I-74)

LOCATION #2

U. S. ROUTE 51 RAMPS		
STATION	TO	STATION
13+18.00		31+97.26 (RAMP A)
44+29.00		62+40.00 (RAMP B)
5+36.00		23+90.00 (RAMP C)
13+40.00		31+89.27 (RAMP D)
3+58.87		21+28.00 (RAMP E)
13+77.00		31+84.34 (RAMP F)

VETERAN'S PARKWAY RAMPS		
STATION	TO	STATION
16+56.17		36+99.51 (RAMP E)
9+92.00		28+50.22 (RAMP F)
0+00.00		22+68.96 (RAMP J)
30+00.00		57+76.00 (RAMP M)
0+00.00		29+36.19 (RAMP N)
0+00.00		32+62.30 (RAMP O)

