


### 3 EXISTING TYPICAL CROSS SECTION

#### F.A.I. ROUTE 55 NORTHBOUND

#### LOCATION #3

STATION TO STATION  
 ② 637+16.72 647+48.69

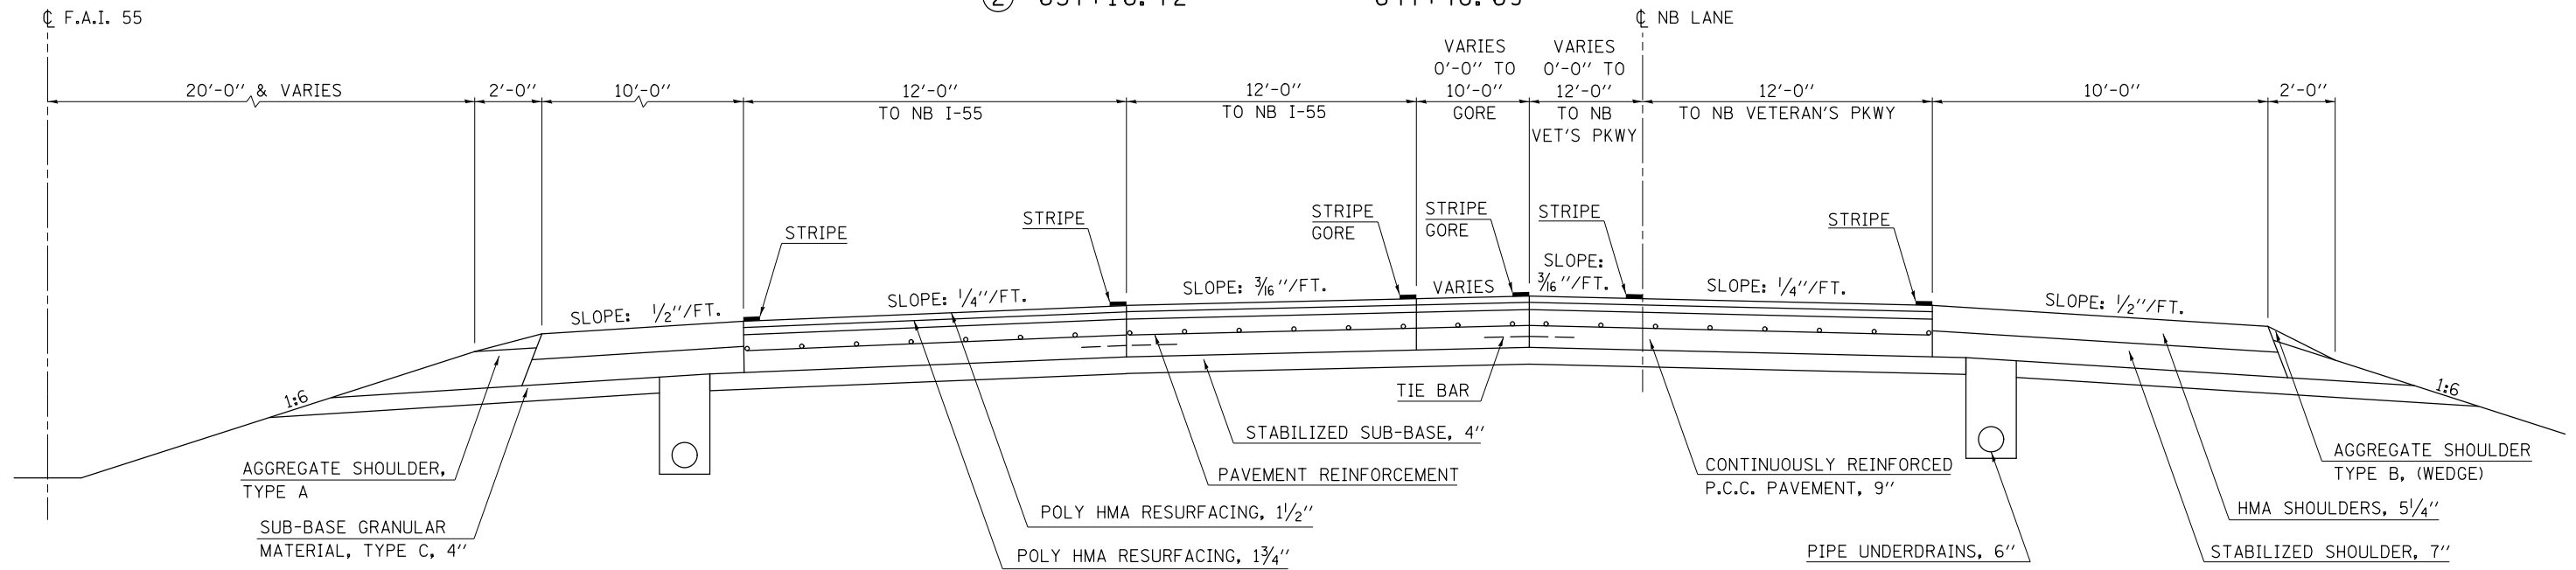


### 4 EXISTING TYPICAL CROSS SECTION

#### F.A.I. ROUTE 55 SOUTHBOUND

#### LOCATION #3

STATION TO STATION  
 587+34.90 783+30.73 (BK)  
 74+89.65 (AH) 252+74.34 (BK)  
 252+87.76 (AH) 381+37.19 (BK)  
 376+50.00 (AH) 613+90.99 ⑤  
 ⑤ 648+11.82 659+50.14

STRUCTURE OMISSIONS  
 STATION 751+91.08 TO STATION 754+14.14; S. N. 057-0154  
 STATION 296+45.24 TO STATION 298+84.22; S. N. 057-0157  
 STATION 340+23.99 TO STATION 343+08.69; S. N. 057-0159

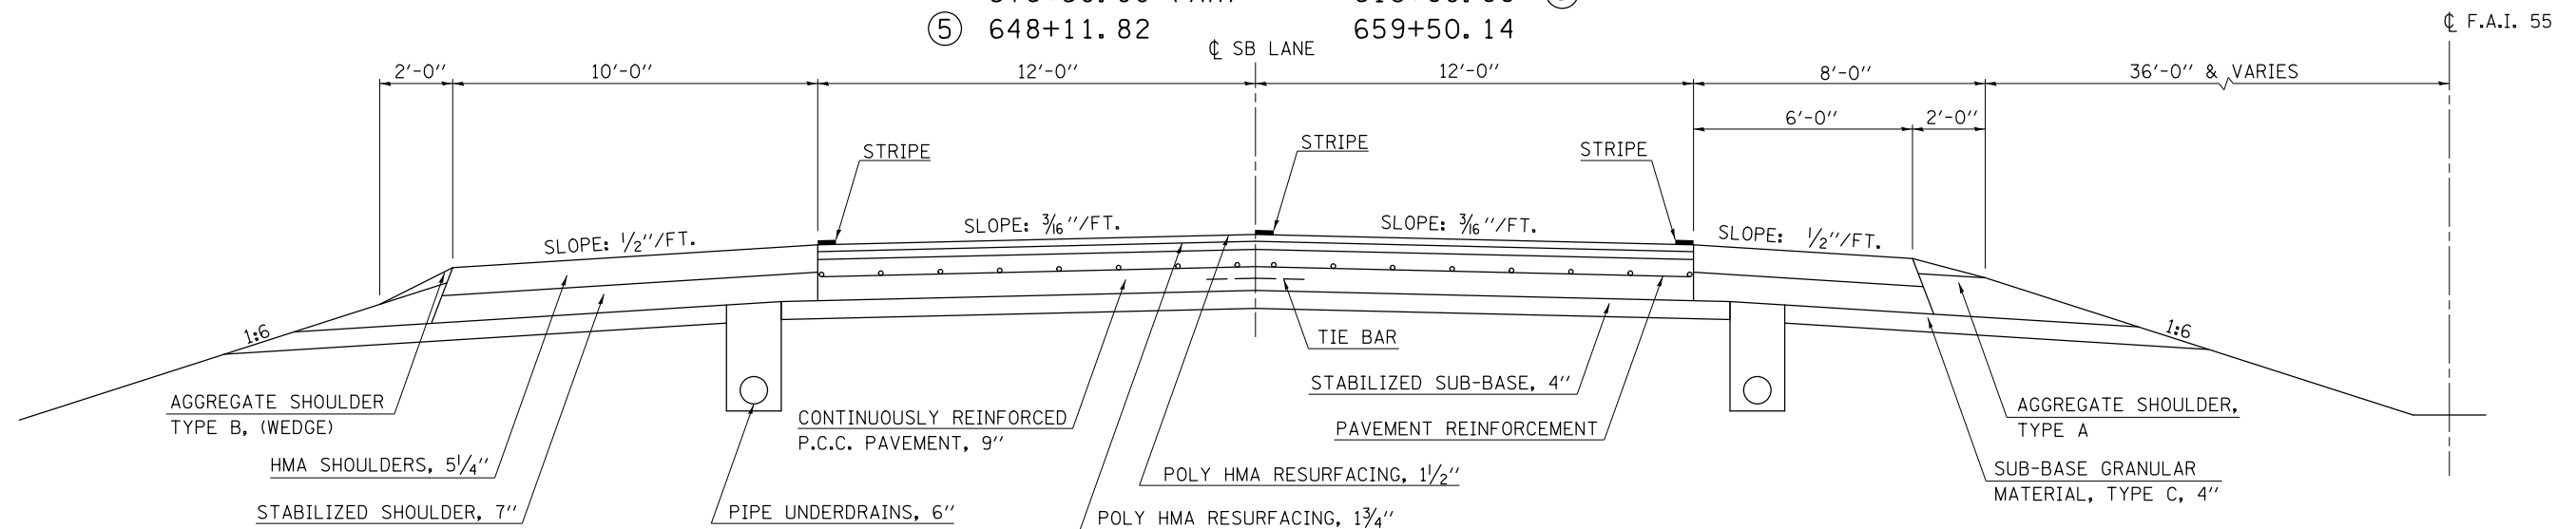

FILE NAME =	USER NAME = ppersonbr	DESIGNED -	REVISED -	<b>STATE OF ILLINOIS DEPARTMENT OF TRANSPORTATION</b>	<b>EXISTING TYPICAL CROSS SECTIONS LOCATION #3</b>	F.A. RTE.	SECTION	COUNTY	TOTAL SHEETS	SHEET NO.	
et:\pwork\pwork\personbr\d0333862\05	0981-sh-t-Typicals.dgn	DRAWN -	REVISED -			VAR.		MCLEAN	26	14	
	PLOT SCALE = 40.0000' / in.	CHECKED -	REVISED -			•D5 CRACK & JOINT SEAL 2013-1 CONTRACT NO. 70981					
*MODELNAME*	PLOT DATE = 2/1/2013	DATE -	REVISED -			SCALE:	SHEET 2 OF 3 SHEETS	STA.	TO STA.	ILLINOIS FED. AID PROJECT	