


5 EXISTING TYPICAL CROSS SECTION

F.A.I. ROUTE 55 SOUTHBOUND

LOCATION #3

STATION TO STATION
 ④ 613+90.99 TO 648+11.82 ④

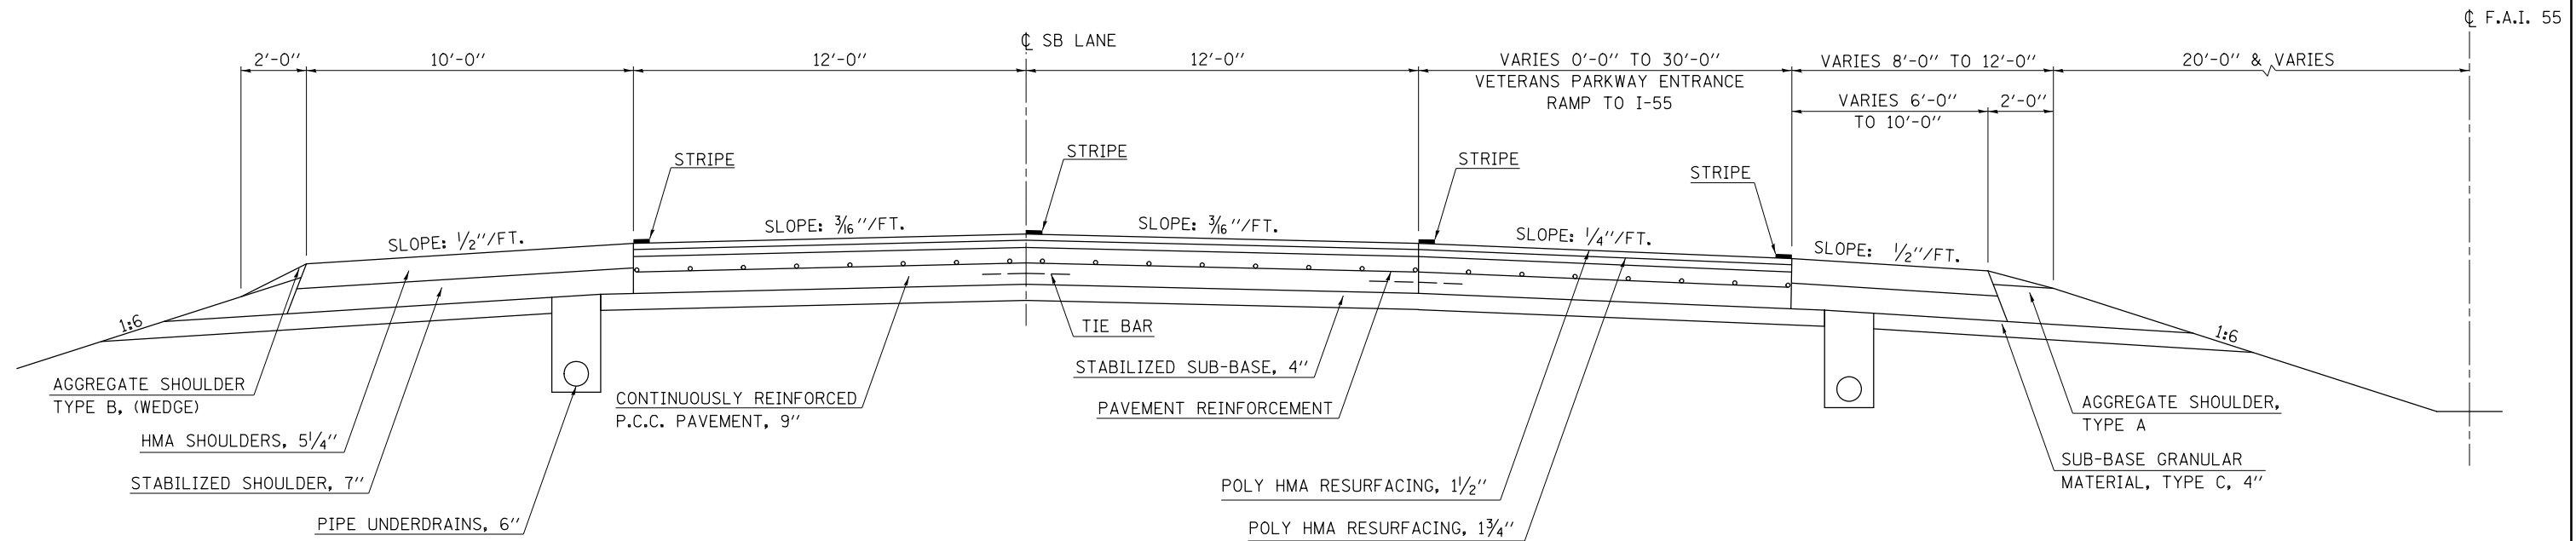

FILE NAME =	USER NAME = piersonbr	DESIGNED -	REVISED -
ci:\pw\work\p\id\piersonbr\d0333862\05	0981-sh-t-Typicals.dgn	DRAWN -	REVISED -
	PLOT SCALE = 40.0000' / in.	CHECKED -	REVISED -
#MODELNAME#	PLOT DATE = 2/1/2013	DATE -	REVISED -

**STATE OF ILLINOIS
DEPARTMENT OF TRANSPORTATION**

**EXISTING TYPICAL CROSS SECTIONS
LOCATION #3**

SCALE: SHEET 3 OF 3 SHEETS STA. TO STA.

F.A. RTE.	SECTION	COUNTY	TOTAL SHEETS	SHEET NO.
VAR.	•	MCLEAN	26	15
•D5 CRACK & JOINT SEAL 2013-1		CONTRACT NO. 70981		
ILLINOIS FED. AID PROJECT				