
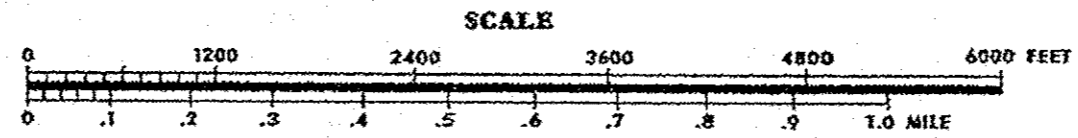


**LOCATION MAP #8**  
**F.A.P. ROUTE 808 (U.S. 150 /U.S. 45)**  
**FROM WRIGHT STREET TO EAST OF RACE STREET IN URBANA**  
**CHAMPAIGN COUNTY /URBAN 2 LANE**

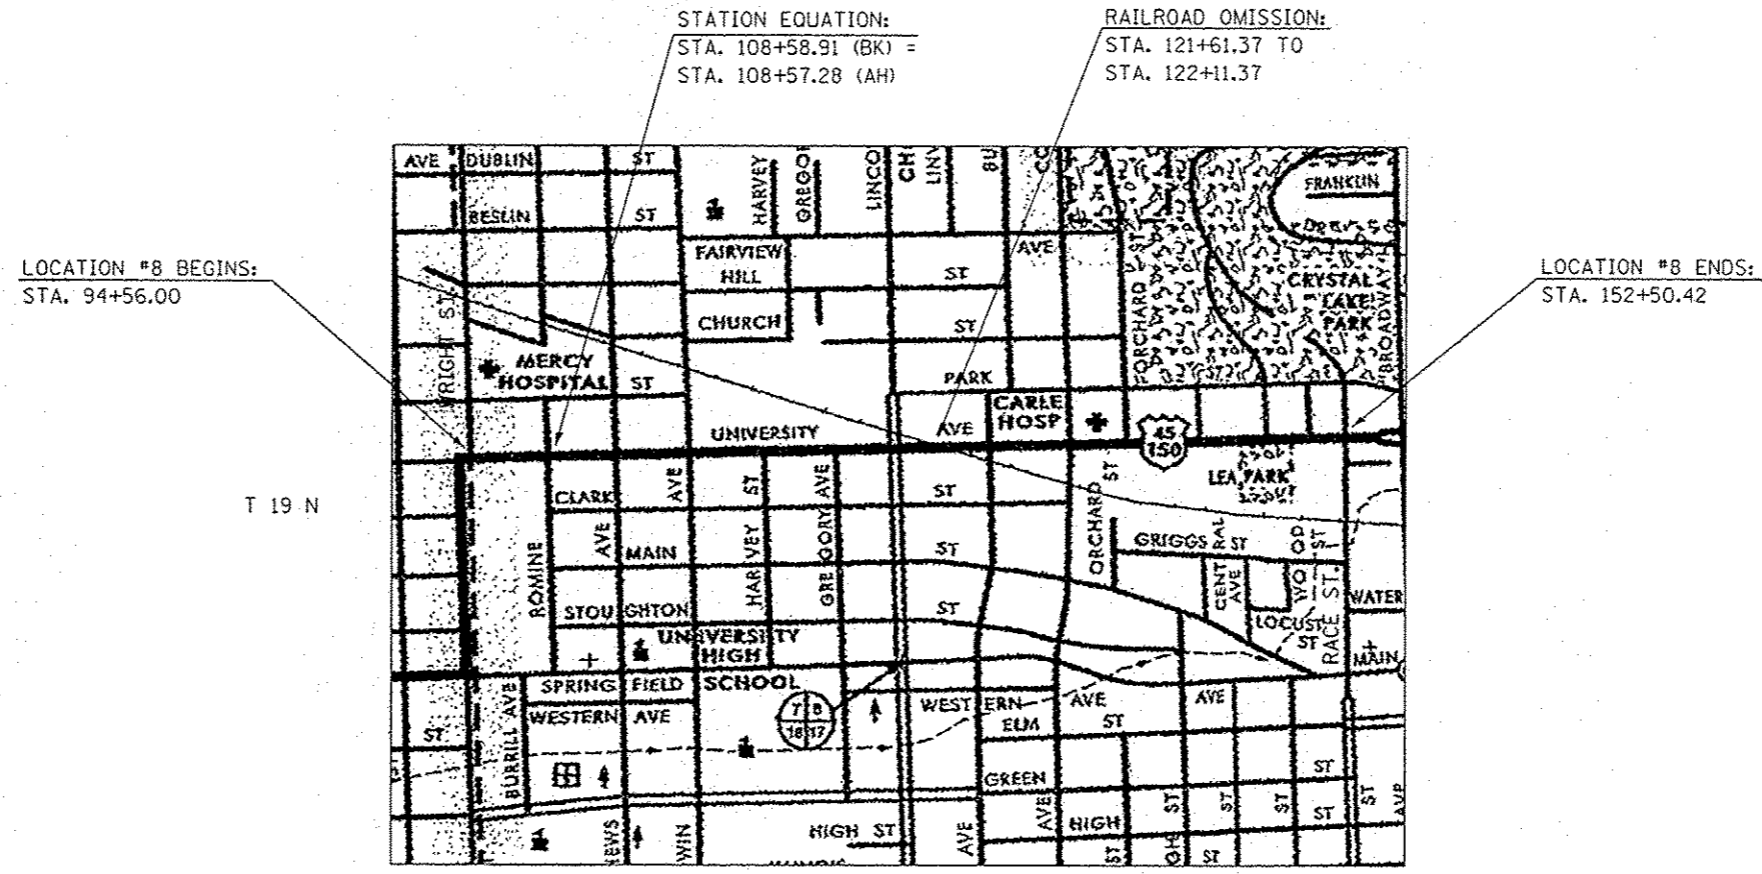

**GROSS LENGTH OF LOCATION #8 = 5,796.05 FT = 1.098 MILES**  
**NET LENGTH OF LOCATION #8 = 5,746.05 FT = 1.088 MILES**

TOWNSHIP:  
 URBANA

• D5 CRACK & JOINT SEAL 2013-2

FILE NAME	USER NAME	DESIGNED	REVISED	STATE OF ILLINOIS DEPARTMENT OF TRANSPORTATION	LOCATION MAP #8			F.A. RTE.	SECTION	COUNTY	TOTAL SHEETS	SHEET NO.
ci:\p\work\p\edit\baker\0327161\0570102\right-location_map.dgn	baker	DRAWN	REVISED					VAR.	*	VARIABLES	36	10
MODELNAME	PLLOT SCALE	CHECKED	REVISED		SCALE:	SHEET 1	OF 1	SHEETS	STA.	TO STA.	CONTRACT NO. 70982	
	PLLOT DATE	DATE	REVISED								ILLINOIS FED. AID PROJECT	