
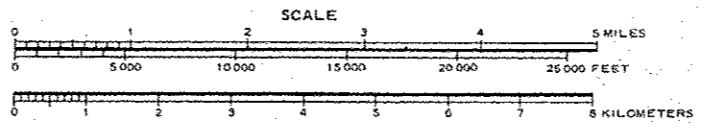


LOCATION MAP #10
F.A.P. ROUTE 808 (IL. 130)
FROM MADISON ST. IN PHILO TO NCL OF VILLA GROVE
CHAMPAIGN & DOUGLAS COUNTY /RURAL 2 LANE

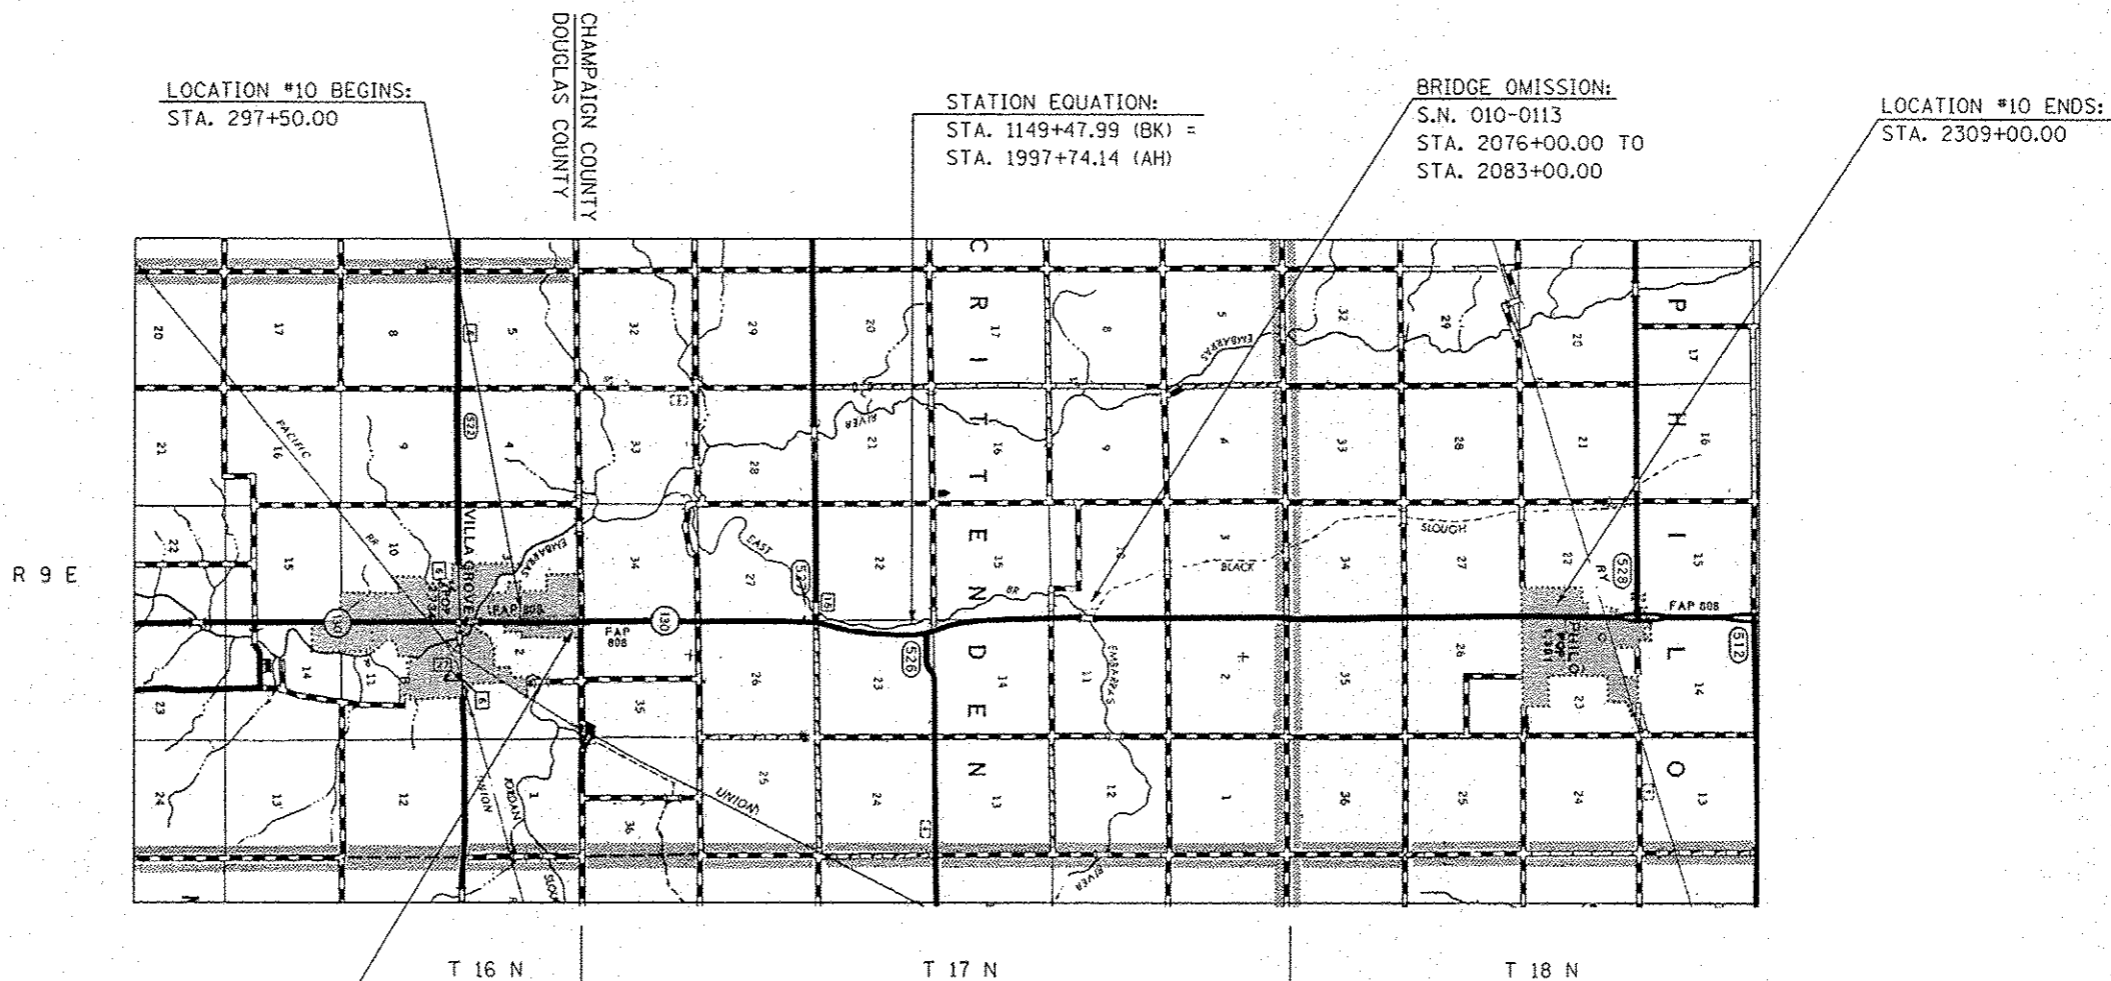

GROSS LENGTH OF LOCATION #10 = 48,414.67 FT = 9.169 MILES
NET LENGTH OF LOCATION #10 = 47,714.67 FT = 9.037 MILES

TOWNSHIP:
CRITTENDEN, PHILO & CAMARGO

* D5 CRACK & JOINT SEAL 2013-2

FILE NAME	USER NAME	DESIGNED	REVISED	STATE OF ILLINOIS DEPARTMENT OF TRANSPORTATION	LOCATION #10	F.A. RTE.	SECTION	COUNTY	TOTAL SHEETS	SHEET NO.
c:\p\work\p\idot\bakerc\4032716\0570	bakerc	-	-			VAR.	*	VARIES	36	12
#MODELNAME	PLT SCALE	CHECKED	REVISED		SCALE:	SHEET 1 OF 1 SHEETS		CONTRACT NO.	70982	
	1/28/2013	DATE	REVISED		STA.	TO STA.		ILLINOIS FED. AID PROJECT		