


STRUCTURE OMISSION:
 S.N. 023-0027
 STA. 990+71.00 TO STA. 991+73.00

 S.N. 023-0028
 STA. 1046+25.50 TO 1047+27.50

 S.N. 023-2013
 STA. 1120+32.00 TO STA. 1122+12.00


① EXISTING TYPICAL CROSS SECTION / LOCATION #1

STATION TO STATION
 932+29.05 TO 1135+25.00 ②
 ② 1144+54.00 TO 1161+91.60

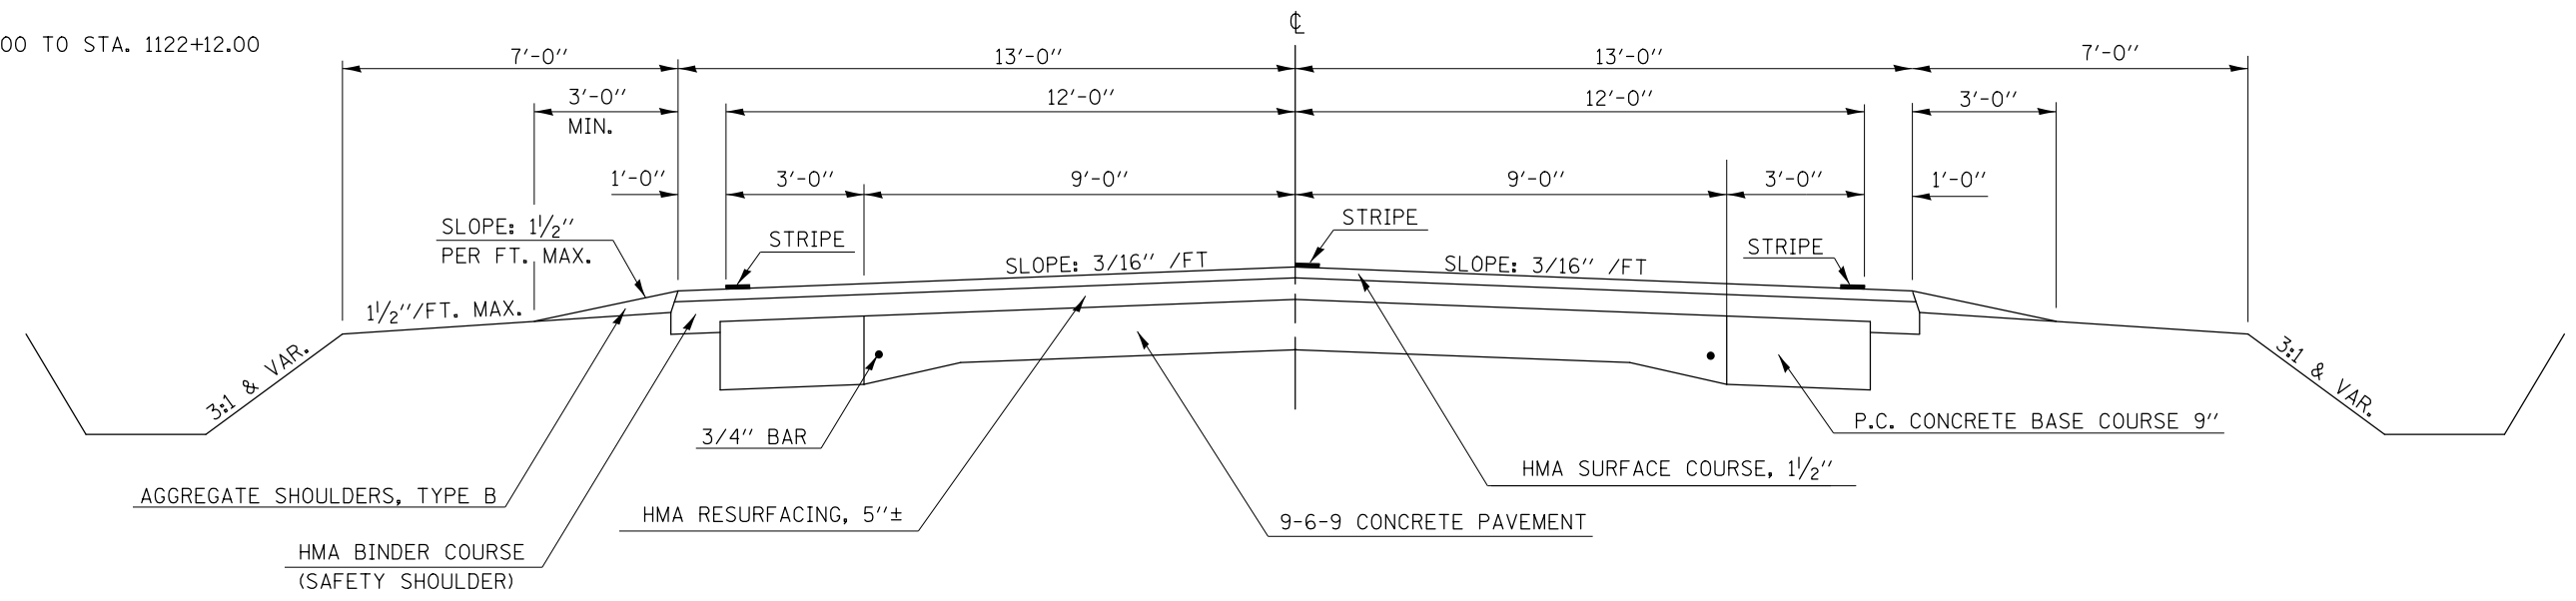

② EXISTING TYPICAL CROSS SECTION / LOCATION #1

STATION TO STATION
 ① 1135+25.00 TO 1144+54.00 ①

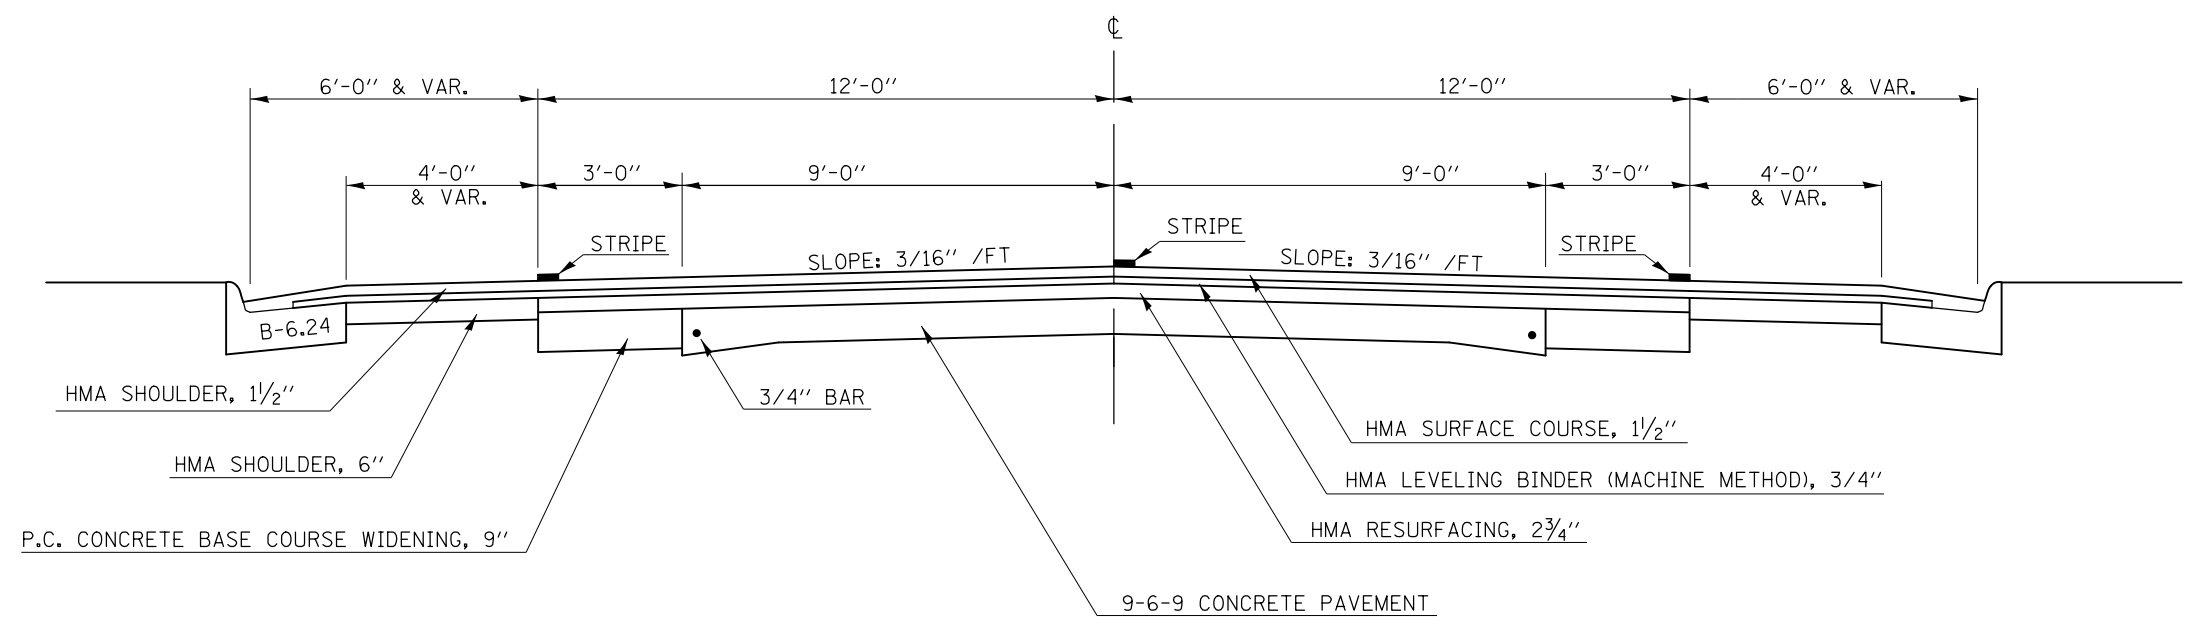

* D5 CRACK & JOINT SEAL 2013-2

FILE NAME =	USER NAME = bakercr	DESIGNED -	REVISED -	STATE OF ILLINOIS DEPARTMENT OF TRANSPORTATION	EXISTING TYPICAL CROSS SECTION LOCATION #1			F.A. RTE.	SECTION	COUNTY	TOTAL SHEETS	SHEET NO.
ei:\pw\work\p\id\dot\bakercr\d0327161\057082-sh-t-typcal.dgn	PLOT SCALE = 40.0000' / in.	DRAWN -	REVISED -					VAR.	*	VARIES	36	15
#MODELNAME#	PLOT DATE = 1/28/2013	CHECKED -	REVISED -		SCALE: SHEET 1 OF 1 SHEETS STA. TO STA.			CONTRACT NO. 70982				
		DATE -	REVISED -					ILLINOIS FED. AID PROJECT				