


③ **EXISTING TYPICAL CROSS SECTION / LOCATION #3**


STATION TO STATION
 ② 1108+64.00 1115+50.00 ①

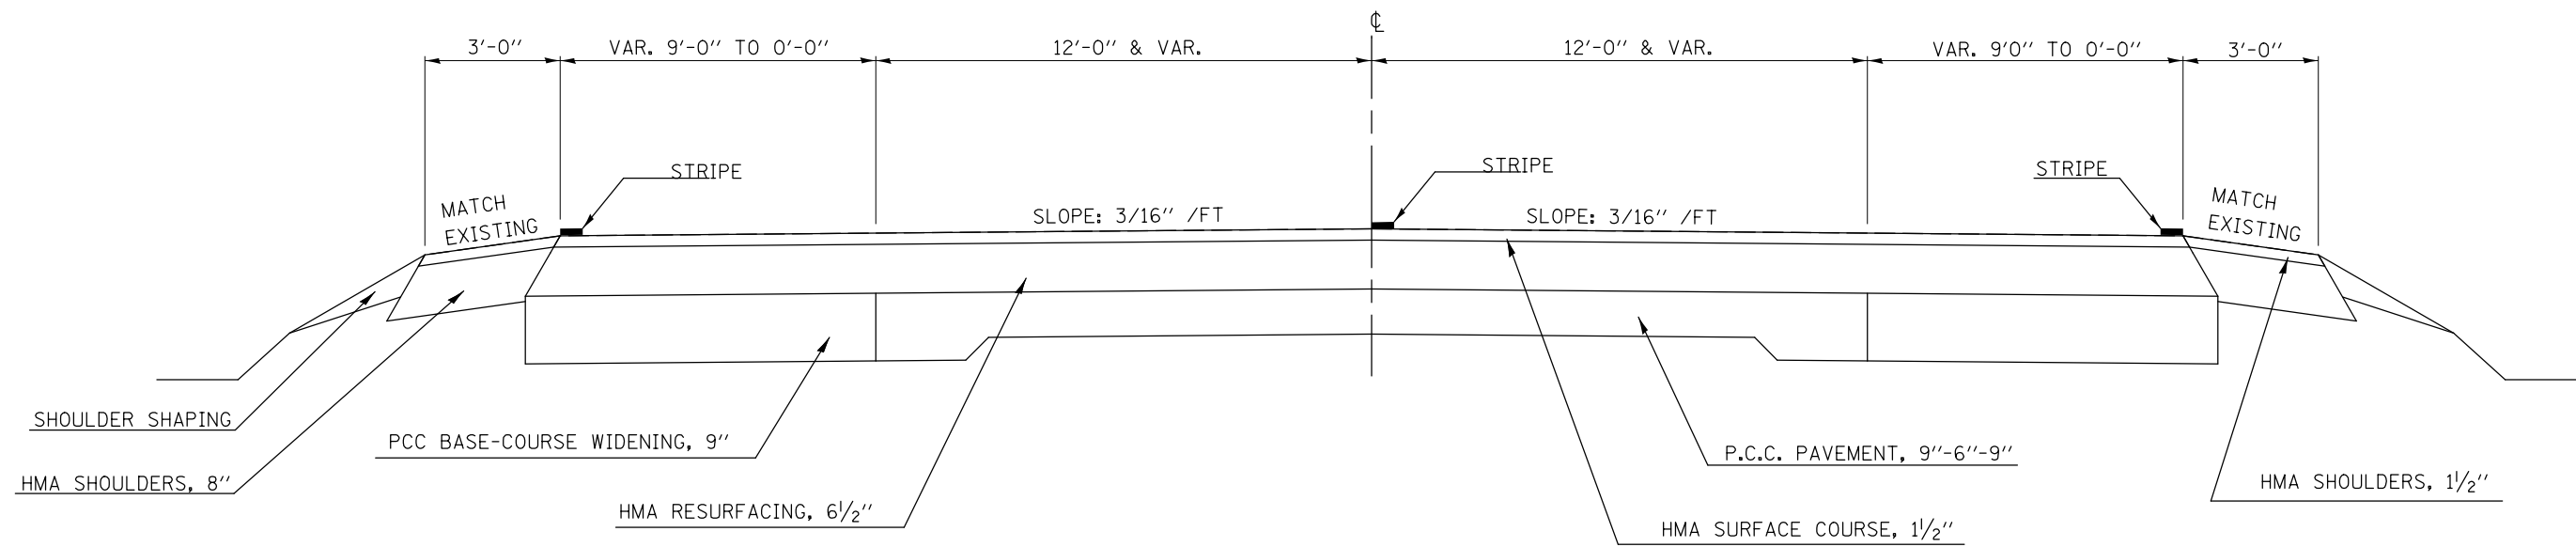

④ **EXISTING TYPICAL CROSS SECTION / LOCATION #3**

RAILROAD OMISSION:
 STA. 1152+10.30 TO STA. 1153+10.30

STATION TO STATION
 ① 1124+45.00 1189+40.50 ①

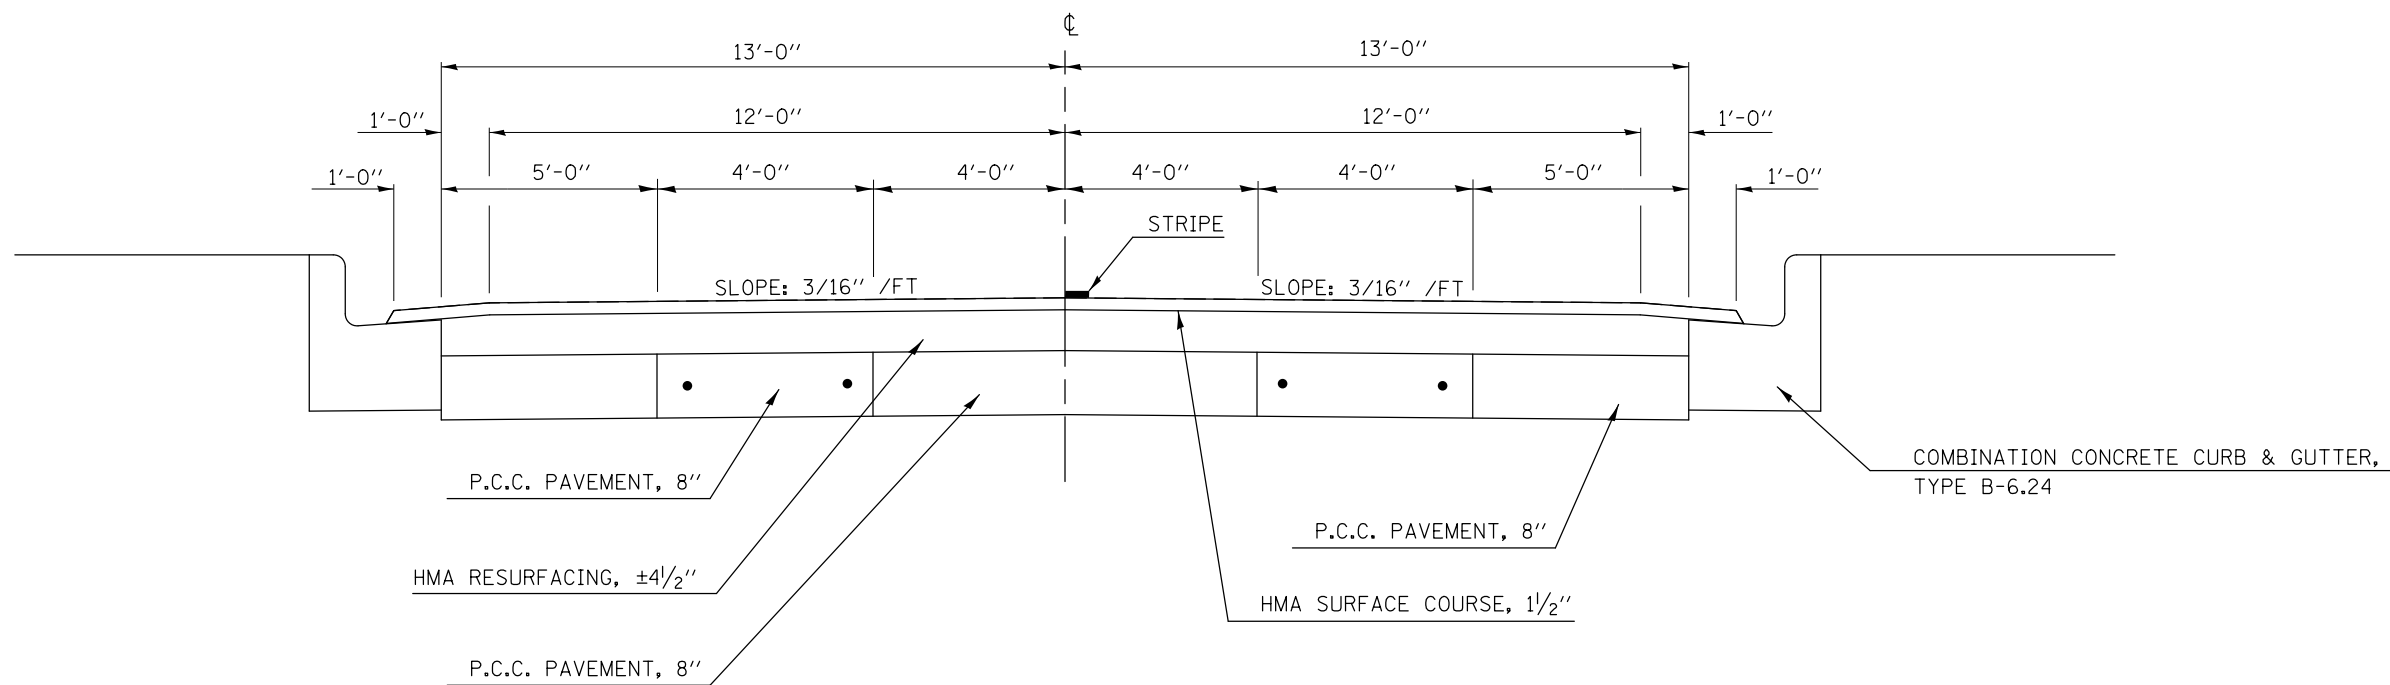

* D5 CRACK & JOINT SEAL 2013-2

FILE NAME =	USER NAME = bakercr	DESIGNED -	REVISED -	STATE OF ILLINOIS DEPARTMENT OF TRANSPORTATION	EXISTING TYPICAL CROSS SECTION LOCATION #3			F.A. RTE.	SECTION	COUNTY	TOTAL SHEETS	SHEET NO.
et:\pwork\pwork\dot\bakercr\d0327161\057082-sh-t-typcal.dgn	PLOT SCALE = 40.0000' / in.	DRAWN -	REVISED -					VAR.	*	VARIES	36	20
MODELNAME	PLOT DATE = 1/28/2013	CHECKED -	REVISED -		SCALE: SHEET 2 OF 2 SHEETS STA. TO STA.			CONTRACT NO. 70982				
		DATE -	REVISED -		ILLINOIS FED. AID PROJECT							