


⑤

EXISTING TYPICAL CROSS SECTION / LOCATION #5


STATION TO STATION
 ① 1000+39.00 1014+94.00 ①
 ① 1024+57.00 1030+77.00

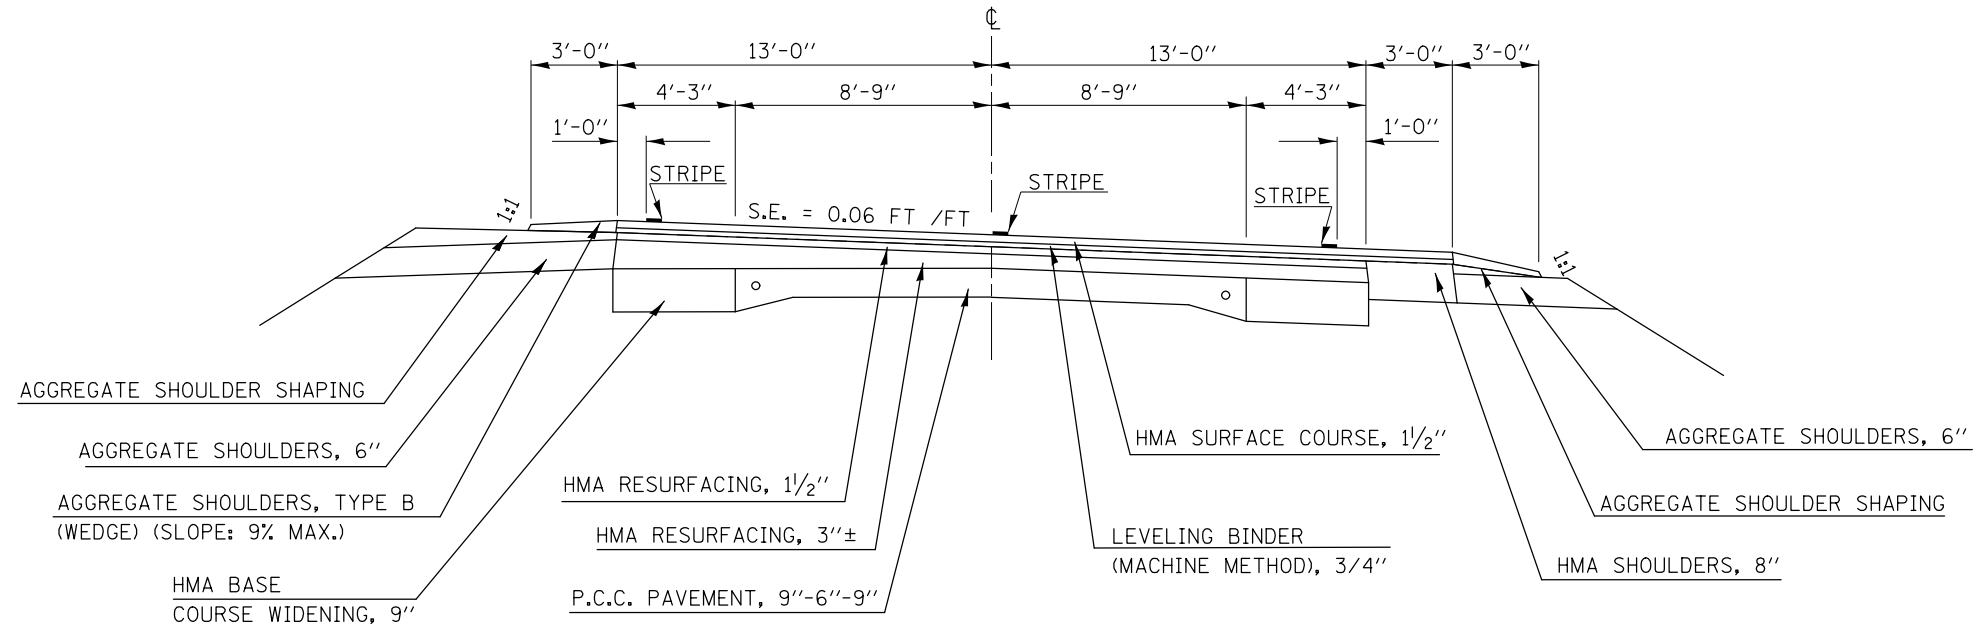

⑥

EXISTING TYPICAL CROSS SECTION / LOCATION #5

STATION TO STATION
 765A+20.00 771A+70.00

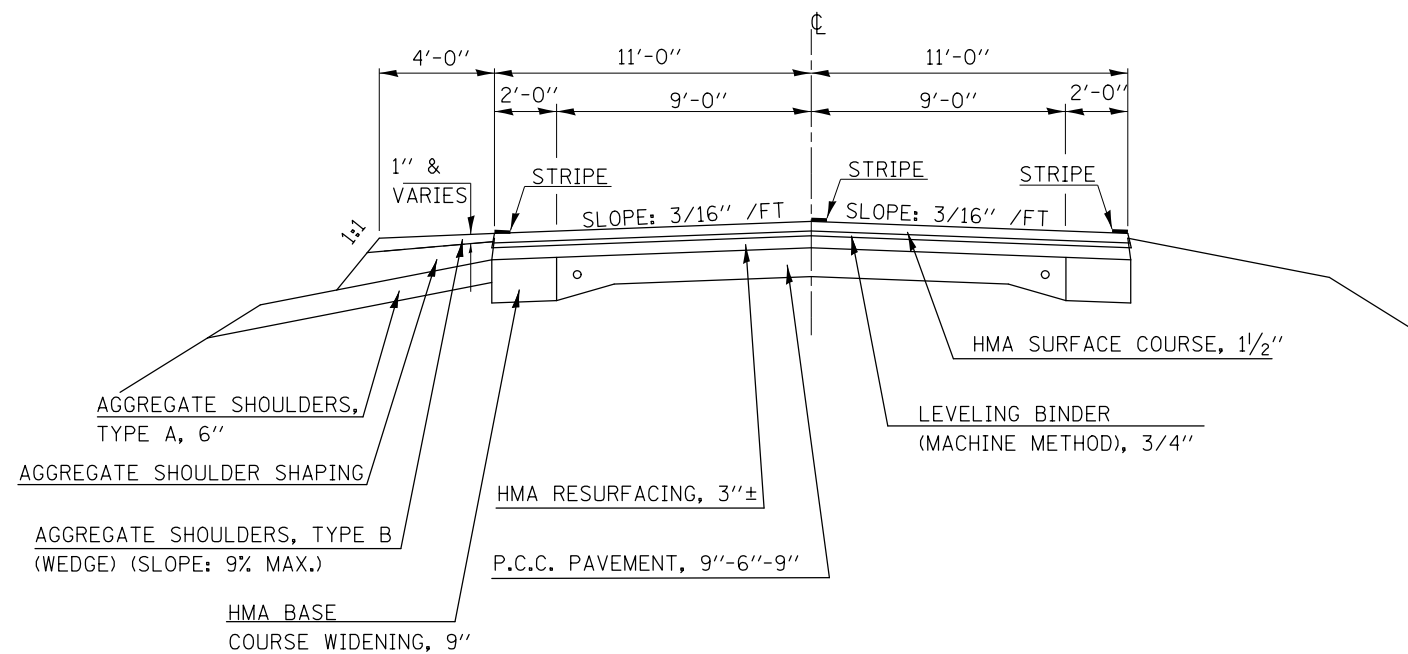

* D5 CRACK & JOINT SEAL 2013-2

FILE NAME =	USER NAME = bakercr	DESIGNED -	REVISED -	STATE OF ILLINOIS DEPARTMENT OF TRANSPORTATION	EXISTING TYPICAL CROSS SECTION LOCATION #5			F.A. RTE.	SECTION	COUNTY	TOTAL SHEETS	SHEET NO.
et:\pw\work\p\dot\bakercr\d0327161\057082-sh1-typcal.dgn	PLOT SCALE = 40.0000' / in.	DRAWN -	REVISED -					VAR.	*		36	24
*MODELNAME#	PLOT DATE = 1/28/2013	CHECKED -	REVISED -		SCALE:	SHEET 3	OF 3 SHEETS	STA.	TO STA.	CONTRACT NO. 70982		
		DATE -	REVISED -							ILLINOIS FED. AID PROJECT		