



① **EXISTING TYPICAL CROSS SECTION / LOCATION #9**

	STATION	TO	STATION
	320+09.70		343+41.10
LT.	343+41.10		344+60.90 ②
RT.	343+41.10		345+45.00 ②

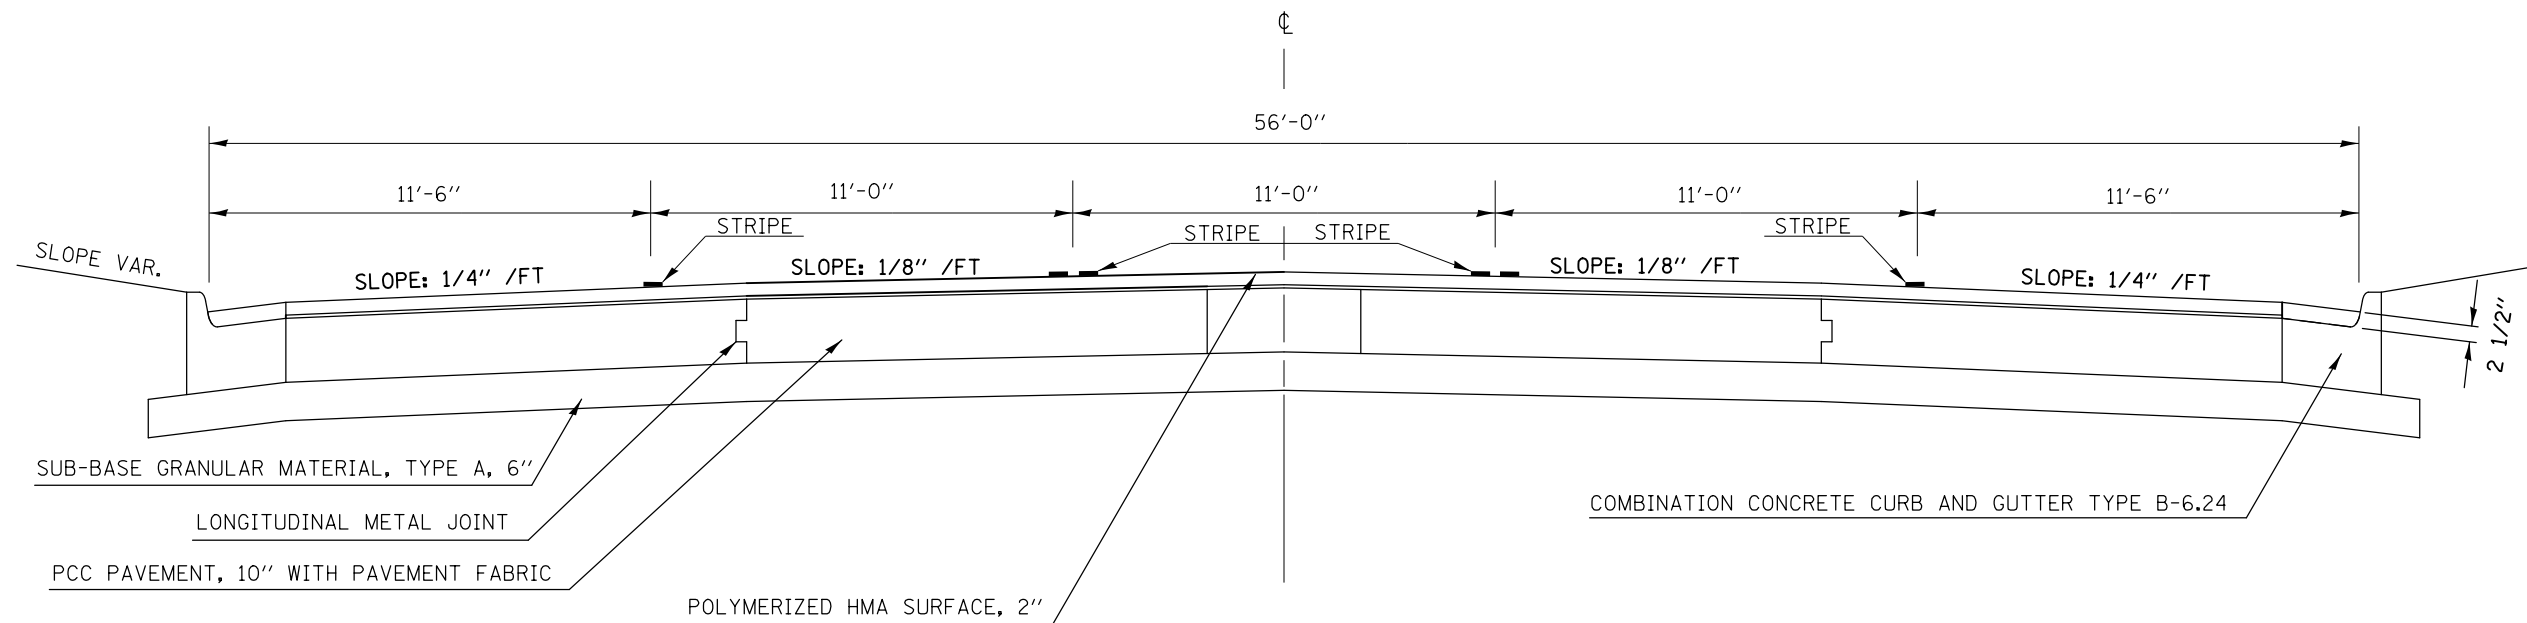

② **EXISTING TYPICAL CROSS SECTION / LOCATION #9**

	STATION	TO	STATION
① LT.	344+60.90		366+38.17
① RT.	345+45.00		366+38.17

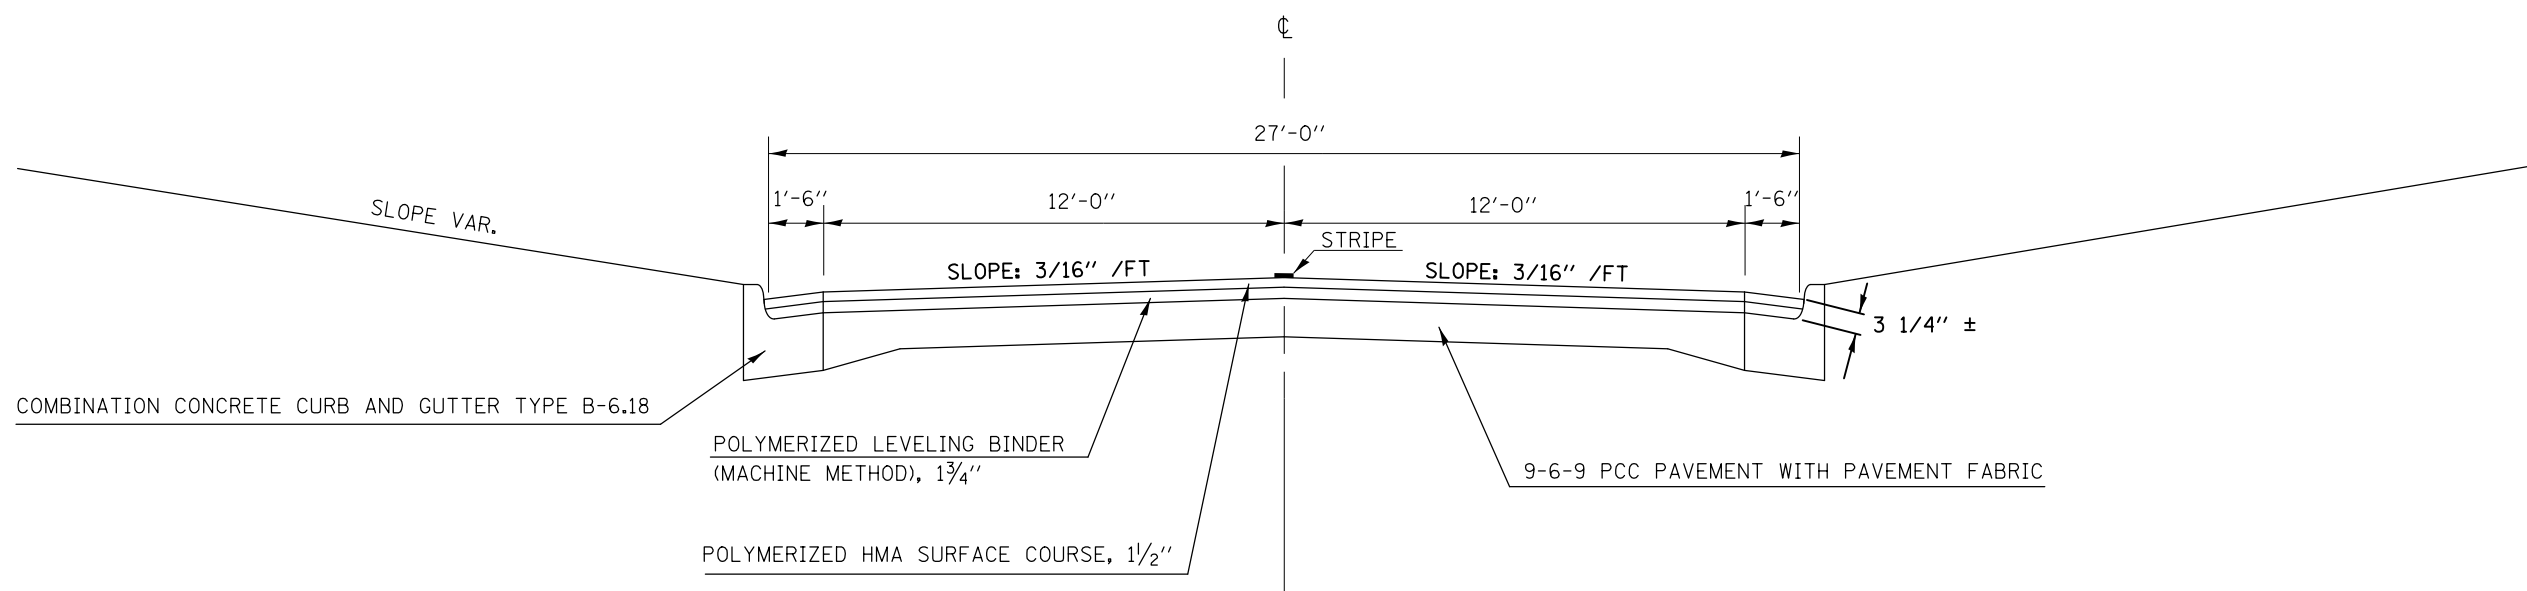

* D5 CRACK & JOINT SEAL 2013-2

FILE NAME =	USER NAME = bakercr	DESIGNED -	REVISED -	STATE OF ILLINOIS DEPARTMENT OF TRANSPORTATION	EXISTING TYPICAL CROSS SECTION LOCATION #9			F.A. RTE.	SECTION	COUNTY	TOTAL SHEETS	SHEET NO.
ei:\pwork\pwork\dot\bakercr\d0327161\057082-sh-t-typcal.dgn	PLOT SCALE = 40.0000' / in.	DRAWN -	REVISED -					VAR.	*	VARIES	36	29
#MODELNAME#	PLOT DATE = 1/28/2013	CHECKED -	REVISED -		SCALE: SHEET 1 OF 1 SHEETS STA. TO STA.			CONTRACT NO. 70982				
		DATE -	REVISED -					ILLINOIS FED. AID PROJECT				