


SECTION BEGINS STA. 1517 + 53.78


LOCATION NO. 2 - F.A.I. 74 (I-74)

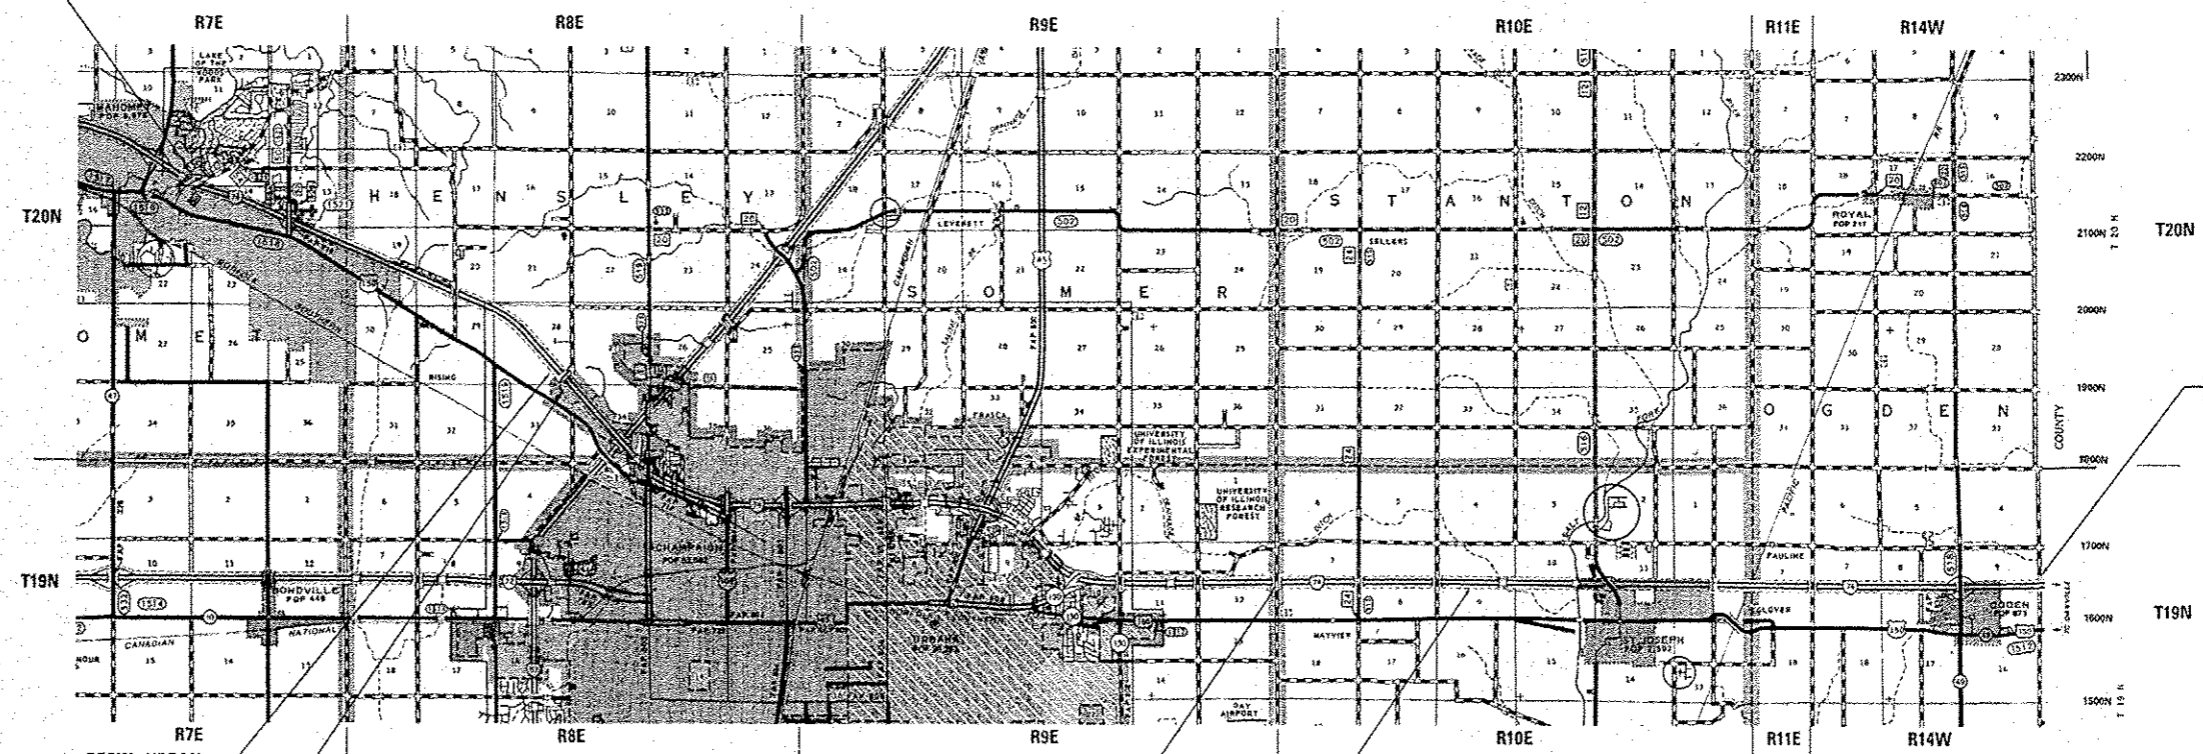

CHAMPAIGN / VERMILION  
COUNTY LINE STA. 1053 + 06

BEGIN URBAN  
STA. 1808 + 09.62

SECTION ENDS STA. 1819 + 18.42

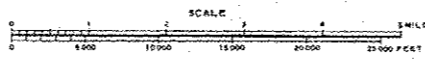

END URBAN  
STA. 2318 + 14.42

SECTION BEGINS STA. 688 + 21.60



• CHAMPAIGN & VERMILION

FILE NAME =	USER NAME = coombessf	DESIGNED -	REVISED -	<b>STATE OF ILLINOIS DEPARTMENT OF TRANSPORTATION</b>	<b>LOCATION MAP</b>	F.A.I. RTE.	SECTION	COUNTY	TOTAL SHEETS	SHEET NO.	
c:\pwwork\pwwork\coombessf\10329504\10329504.dwg	7/31/2013	DRAWN -	REVISED -			57&74	DS PATCHING 2013-5	•	24	3	
#MODELNAME#	PLOT SCALE = 48,0000 1/4 in.	CHECKED -	REVISED -			SCALE: SHEET OF SHEETS STA. TO STA.					
	PLOT DATE = 1/31/2013	DATE -	REVISED -			ILLINOIS FED. AID PROJECT CONTRACT NO. 70986					