


LOCATION # 1

EXISTING TYPICAL SECTION ①

STATION	TO	STATION
350+00.00		526+64.06 (NB & SB)
83+43.47		401+15.77 (NB) ③
83+43.47		135+00.00 (SB) ②
② 346+13.00		401+15.77 (SB) ③


STATION EQUATIONS:
 STA 526+64.08 (BK) = STA 83+45.47 (AH)
 STA 373+56.20 (BK) = STA 373+51.69 (AH)

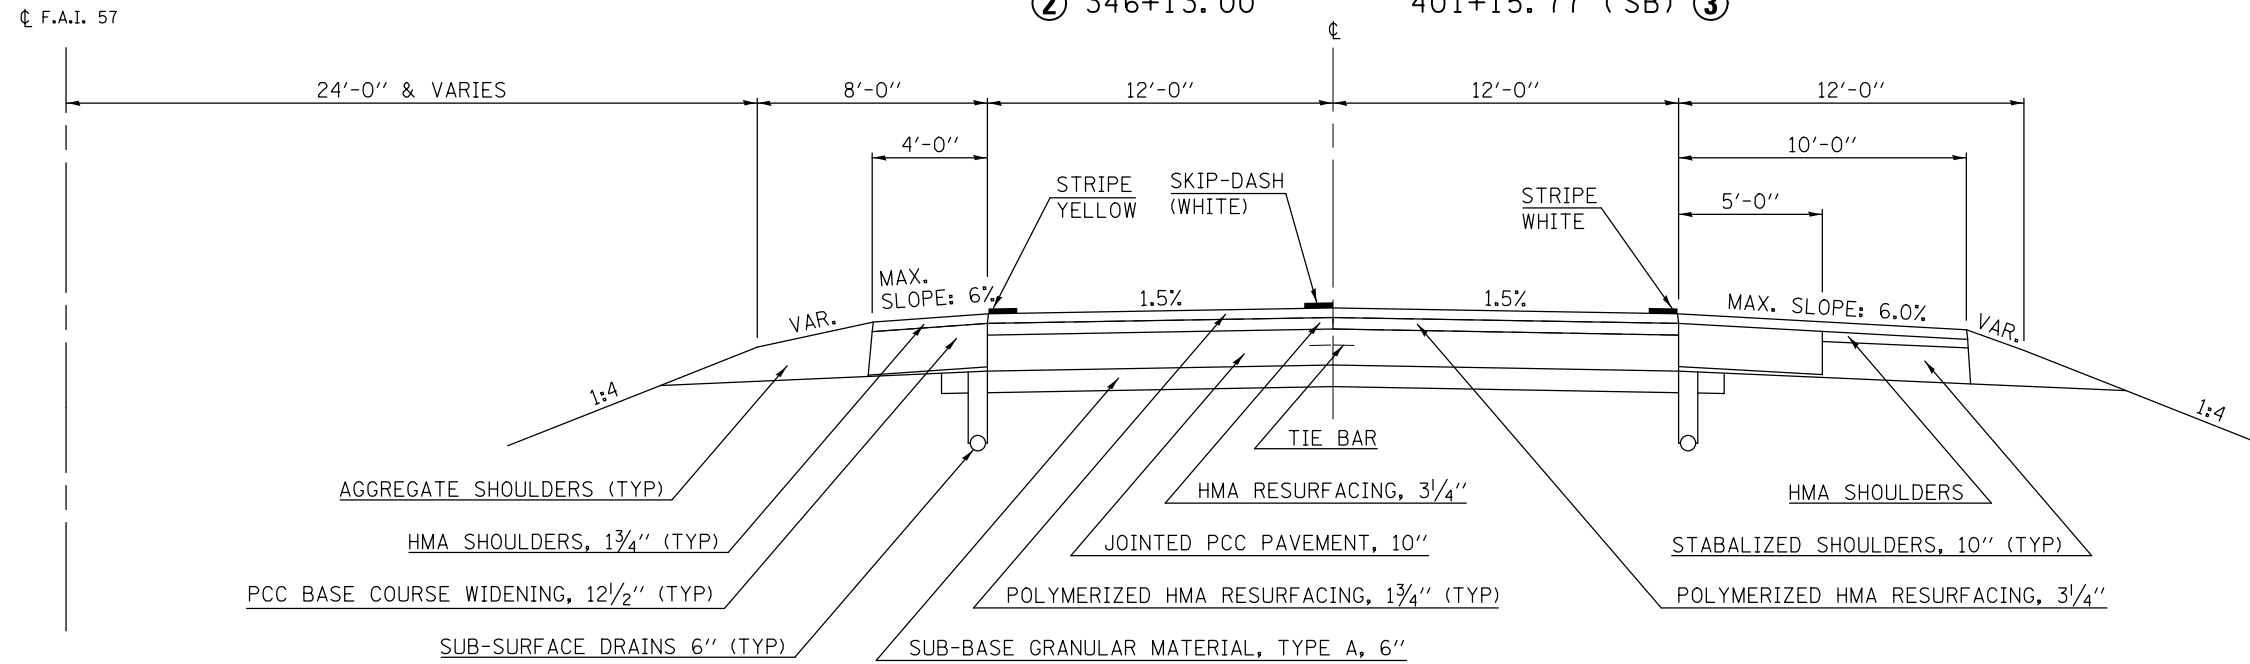

LOCATION # 1

EXISTING TYPICAL SECTION ②

STATION	TO	STATION
① 135+00.00		346+13.00 (SB) ①

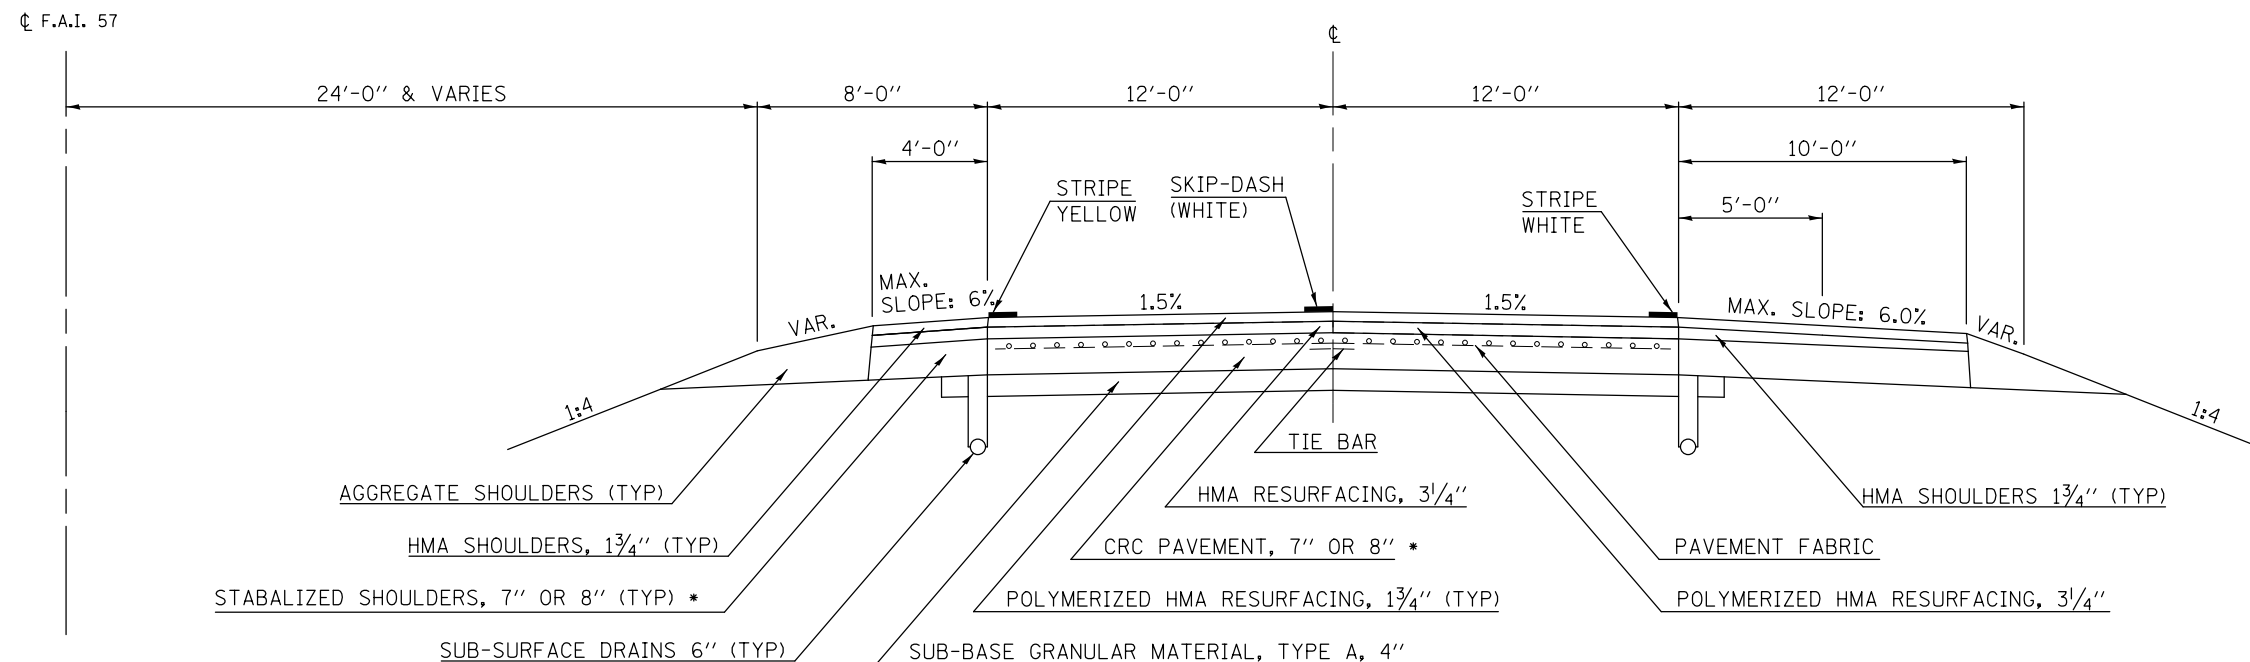

* STA. 135+00.00 TO STA. 241+00.00 - 7"
 STA. 241+00.00 TO STA. 346+13.00 - 8"

• CHAMPAIGN & VERMILION

FILE NAME =	USER NAME = coombessf	DESIGNED -	REVISED -
ci:\pwork\pwork\coombessf\d0329584\0570986-sht-typicals.dgn		DRAWN -	REVISED -
		CHECKED -	REVISED -
		DATE -	REVISED -

STATE OF ILLINOIS
 DEPARTMENT OF TRANSPORTATION

TYPICAL CROSS SECTIONS

SCALE: SHEET OF SHEETS STA. TO STA.

F.A.I. RTE.	SECTION	COUNTY	TOTAL SHEETS	SHEET NO.
57&74	D5 PATCHING 2013-5	*	24	9
CONTRACT NO. 70986			ILLINOIS FED. AID PROJECT	