


EXISTING TYPICAL SECTION ③

LOCATION # 1


STATION IO STATION
 ① 401+15.77 492+69.23 ④
 ④ 522+00.92 545+00.00 ⑤

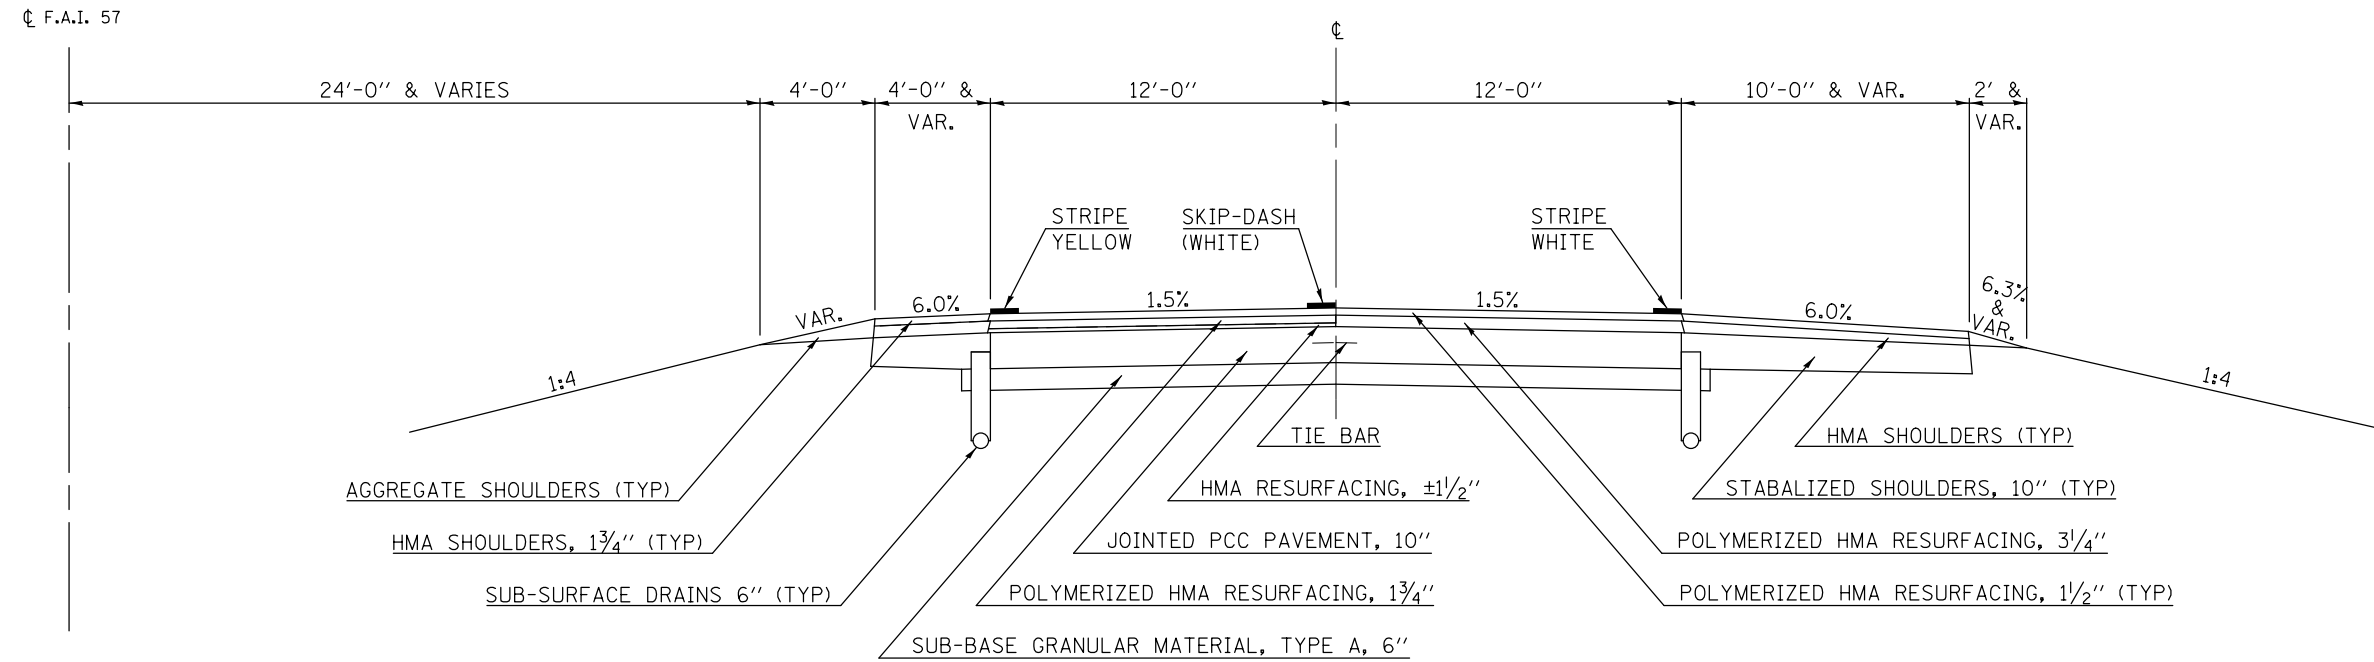

EXISTING TYPICAL SECTION ④

LOCATION # 1

STATION IO STATION
 ③ 492+69.23 522+00.92 ③

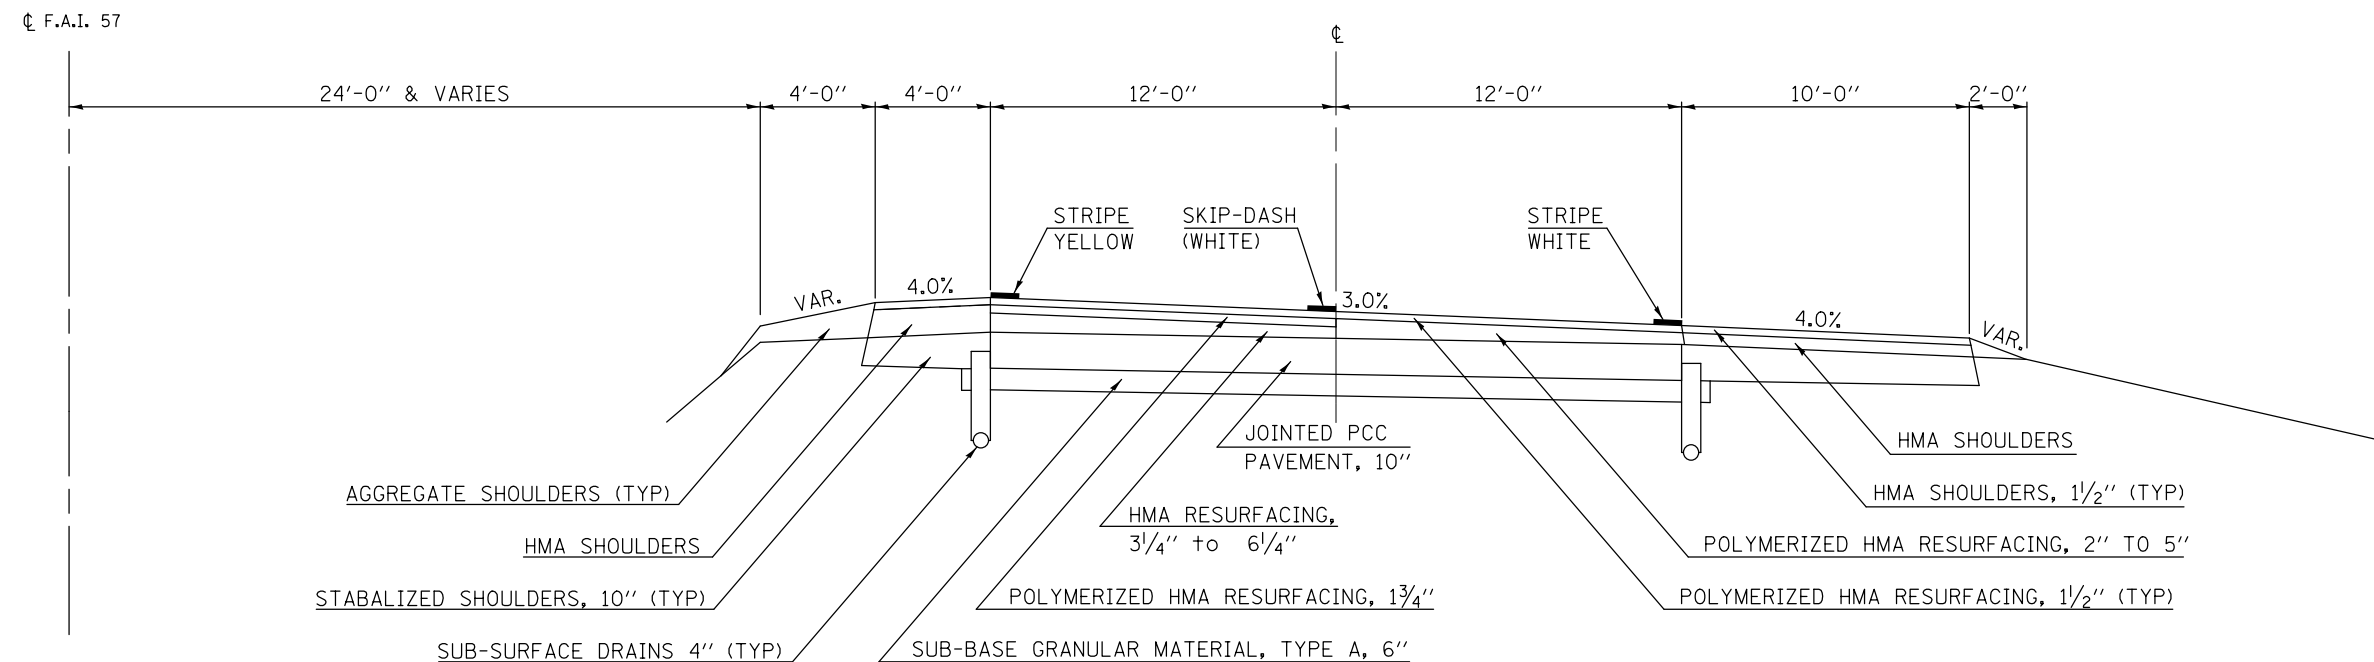

FILE NAME =	USER NAME = coombessf	DESIGNED -	REVISED -
c:\pwork\pwork\dot\coombessf\d0329584\0570986-sh-t-typicals.dgn		DRAWN -	REVISED -
	PLOT SCALE = 40.0000' / in.	CHECKED -	REVISED -
#MODELNAME#	PLOT DATE = 1/31/2013	DATE -	REVISED -

STATE OF ILLINOIS
 DEPARTMENT OF TRANSPORTATION

TYPICAL CROSS SECTIONS

SCALE: SHEET OF SHEETS STA. TO STA.

F.A.I. RTE.	SECTION	COUNTY	TOTAL SHEETS	SHEET NO.
57&74	D5 PATCHING 2013-5	*	24	10
CONTRACT NO. 70986			ILLINOIS FED. AID PROJECT	

* CHAMPAIGN & VERMILION