


EXISTING TYPICAL SECTION 11

LOCATION #2


STATION IO STATION
1495+21.00 1871+45.21

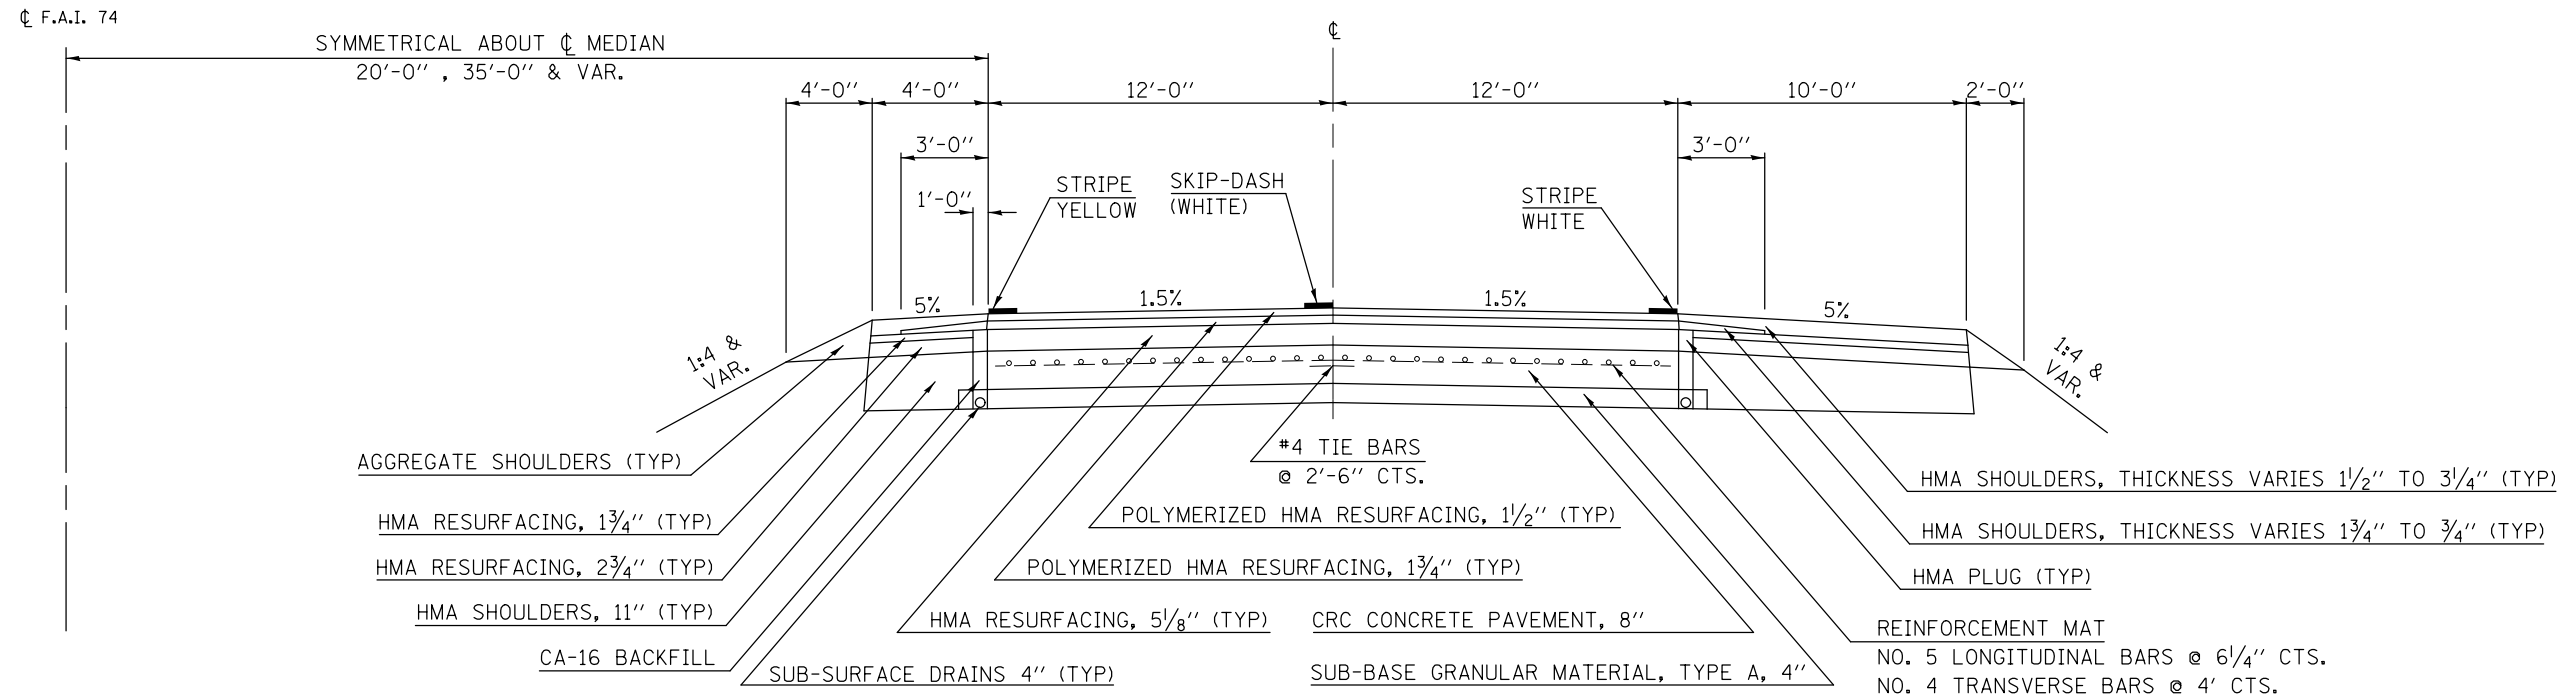

EXISTING TYPICAL SECTION 12

LOCATION #2

STATION IO STATION
429+00.00 880+00.00 13

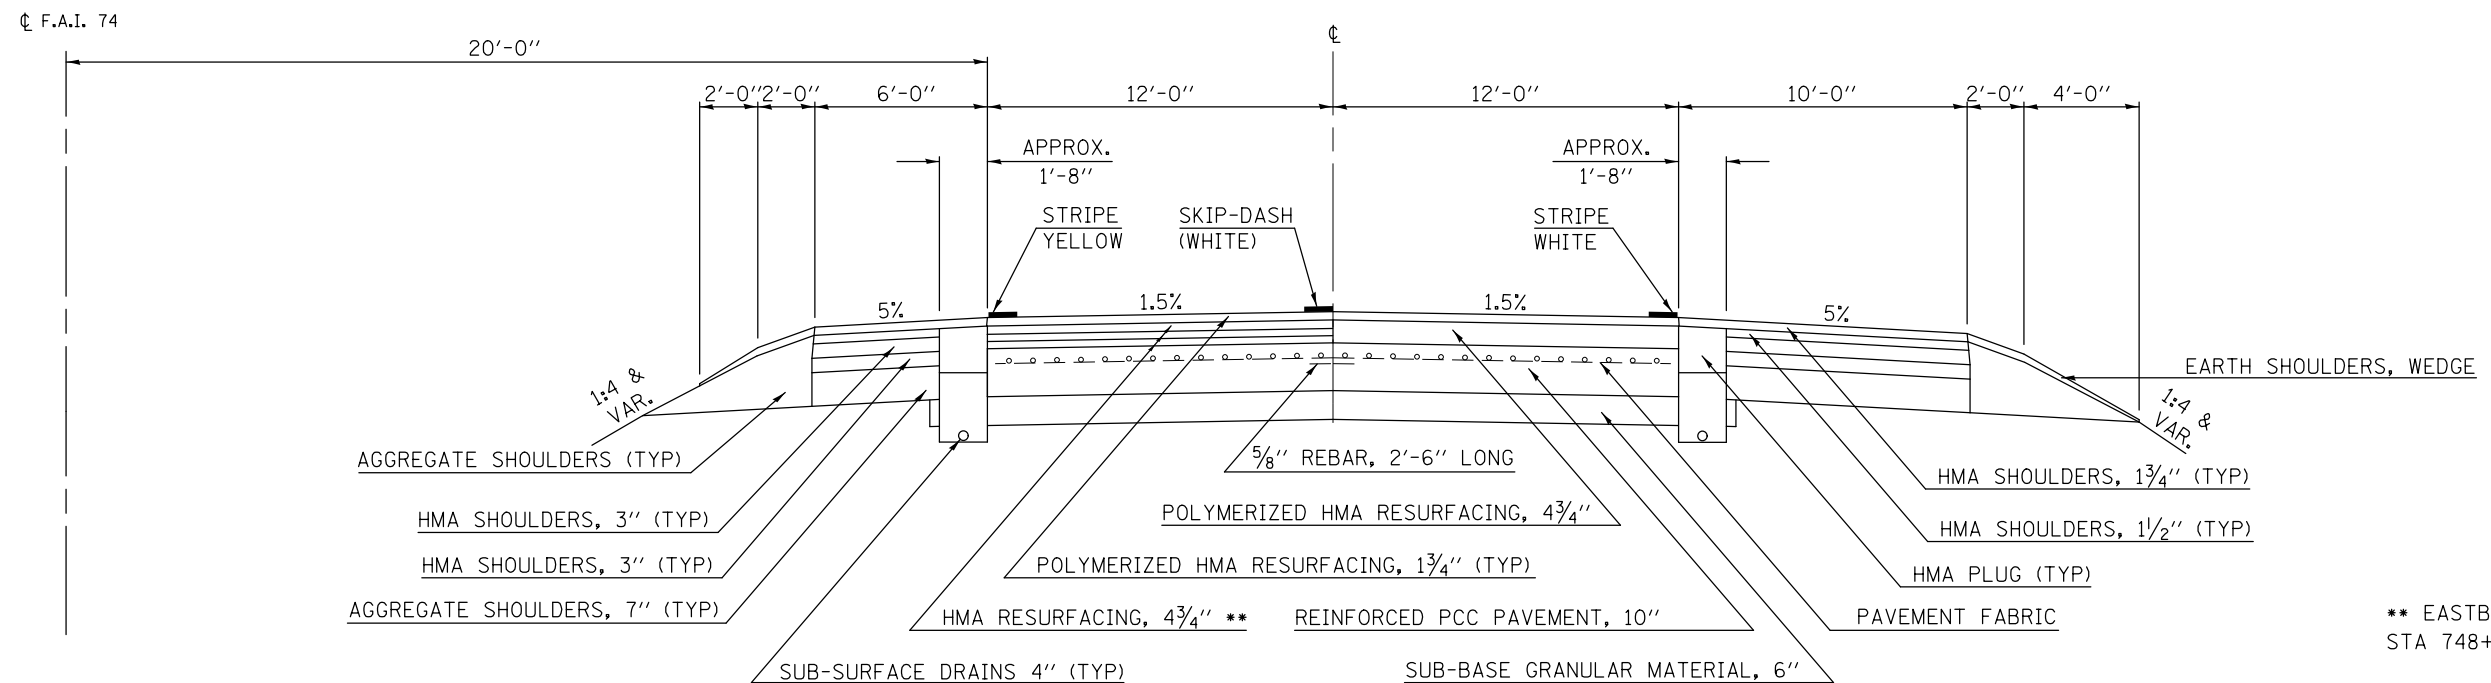

** EASTBOUND LANES - STA 730+0 TO STA 748+00 HMA RESURFACING = 6"±

• CHAMPAIGN & VERMILION

FILE NAME =	USER NAME = coombessf	DESIGNED -	REVISED -
ct:\pw\work\p1dot\coombessf\d0329584\0570986-sht-Typicals.dgn		DRAWN -	REVISED -
		CHECKED -	REVISED -
		DATE -	REVISED -

STATE OF ILLINOIS
DEPARTMENT OF TRANSPORTATION

TYPICAL CROSS SECTIONS

SCALE: SHEET OF SHEETS STA. TO STA.

F.A.I. RTE.	SECTION	COUNTY	TOTAL SHEETS	SHEET NO.
57&74	D5 PATCHING 2013-5	*	24	14
CONTRACT NO. 70986			ILLINOIS FED. AID PROJECT	