


STAGE ONE

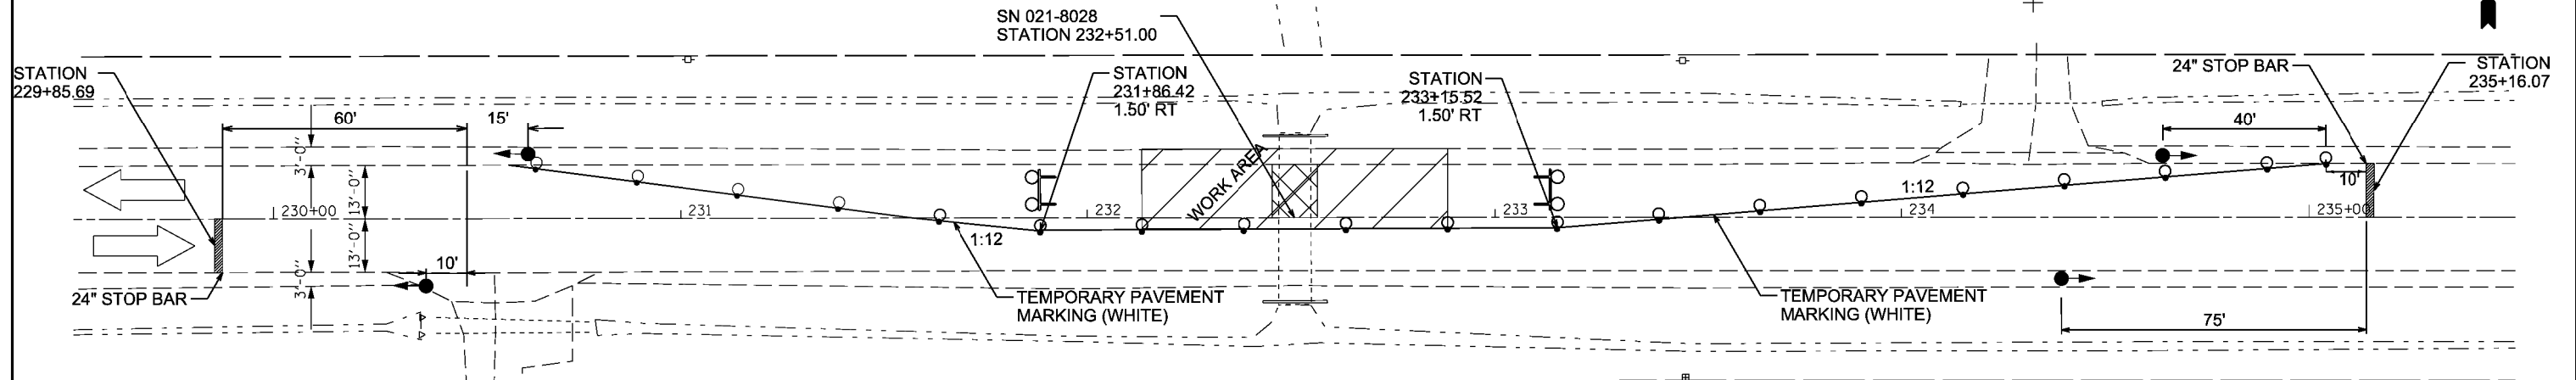


- STAGE 1 NOTES**
1. ERECT SIGNS, TRAFFIC SIGNALS, TRAFFIC CONTROL DEVICES ETC. ACCORDING TO TRAFFIC CONTROL STANDARD 701316 AND AS SHOWN ON THIS PLAN.
 2. PLACE TEMPORARY PAVEMENT MARKING LINE TO ALLOW FOR A 10'-0" TRAFFIC LANE. REMOVE ANY CONFLICTING STRIPING.
 3. REMOVE THE STAGE I PORTION OF THE EXISTING PAVEMENT.
 4. CONSTRUCT THE STAGE I PORTION OF THE NEW CONCRETE SLAB.

SYMBOLS

	WORK AREA		DRUM WITH STEADY BURNING BI-DIRECTIONAL LIGHT
	SIGN		CRYSTAL BI-DIRECTIONAL PARAPET/GAURDRAIL MARKER
	TYPE III BARRICADE WITH FLASHING LIGHTS		TRAFFIC SIGNAL

STAGE TWO

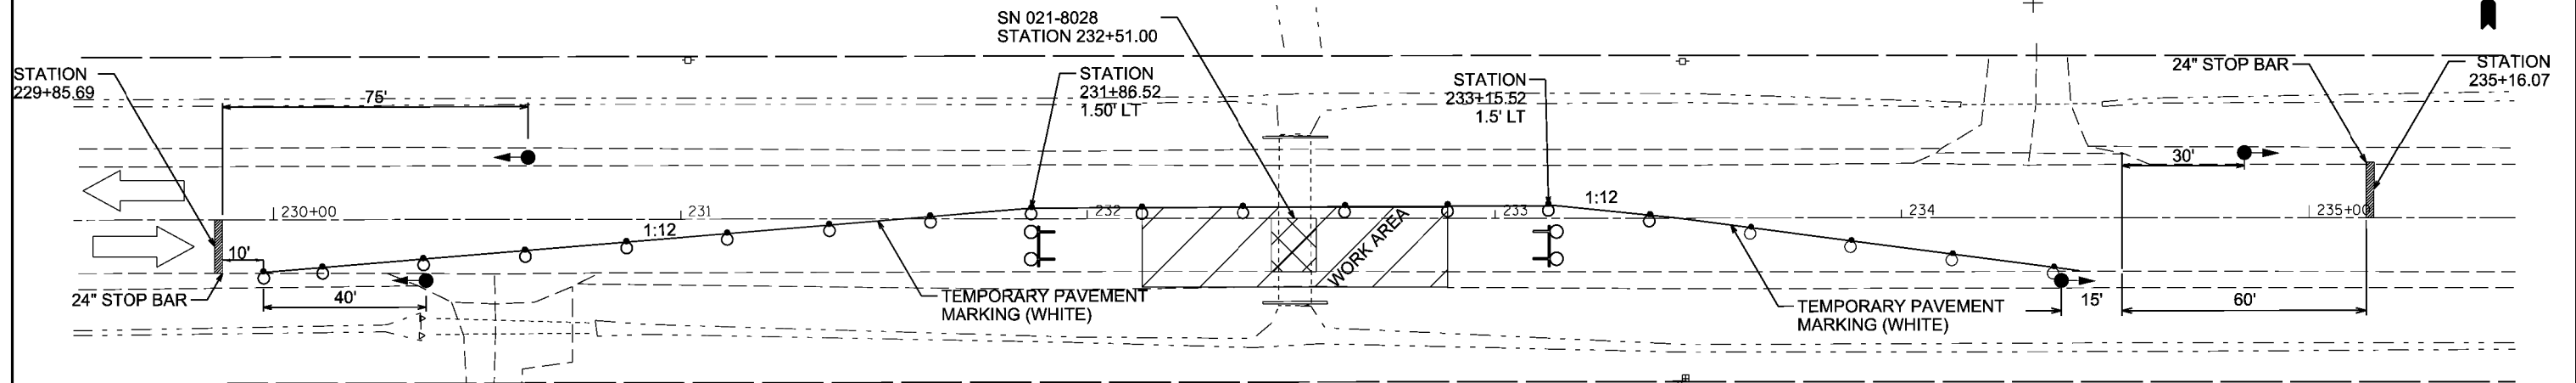

- STAGE 2 NOTES**
1. RELOCATE SIGNS, TRAFFIC SIGNALS, TEMPORARY BARRIERS, ETC. ACCORDING TO TRAFFIC CONTROL STANDARD 701316 AND AS SHOWN ON THIS PLAN.
 2. PLACE TEMPORARY PAVEMENT MARKING LINE TO ALLOW FOR A 10'-0" TRAFFIC LANE. REMOVE ANY CONFLICTING STRIPING.
 3. REMOVE THE STAGE II PORTION OF THE EXISTING PAVEMENT.
 4. CONSTRUCT THE STAGE II PORTION OF THE NEW CONCRETE SLAB.
 5. REMOVE TEMPORARY BARRIERS, SIGNALS, WORK ZONE PAVEMENT MARKING, AND SIGNS ASSOCIATED WITH TRAFFIC CONTROL STANDARD 701316.
- GENERAL NOTES FOR STAGE CONSTRUCTION:**
1. ALL SIGNS, TRAFFIC CONTROL EQUIPMENT, AND TEMPORARY PAVEMENT MARKINGS SHALL BE IN ACCORDANCE WITH THE LATEST VERSION OF HIGHWAY STANDARD 701316 AND SHALL BE INCLUDED IN THE CONTRACT UNIT PRICE EACH FOR TRAFFIC CONTROL AND PROTECTION STANDARD 701316
 2. ALL TEMPORARY BRIDGE TRAFFIC SIGNALS FOR CONSTRUCTION WILL BE MEASURED AS 1 (ONE) UNIT.
 3. ALL PRIVATE ENTRANCES ARE TO REMAIN OPEN AT ALL TIMES.
 4. ALL TRAFFIC CONTROL ITEMS NOT SHOWN ON STAGE I & II PLAN VIEW SHALL BE PER REQUIREMENTS OF TRAFFIC CONTROL AND PROTECTION STANDARD 701316.

FILE NAME =	USER NAME = jaymedf	DESIGNED -	REVISED -	STATE OF ILLINOIS DEPARTMENT OF TRANSPORTATION	STAGE I & II TRAFFIC CONTROL SN 021-8028 (LOCATION #1)	F.A.P. RTE.	SECTION	COUNTY	TOTAL SHEETS	SHEET NO.
es:\pwork\pwork\jaymedf\d0318412\0570611-sht-staging.dgn	DRAWN - DFJ	REVISED -	749			..	DOUGLAS	17	11	
PLOT SCALE = 40x8.0000 1" / in.	CHECKED -	REVISED -	** POSTING MITIGATION FY2013-1			CONTRACT NO.	70A11			
DATE - 01/18/13	REVISED -	REVISED -	SCALE:			SHEET 01 OF 01 SHEETS	STA.	TO STA.	ILLINOIS FED. AID PROJECT	