


BILL OF MATERIAL FOR PROPOSED SIDEWALK RAMP

PR CURB REMOVAL = 6 FT.
PR SIDEWALK REMOVAL = 68 SQ. FT.
PR P.C.C. SIDEWALK, 4" = 68 SQ. FT.
PR COMB. CONC. C & G, B-6.24 = 6 FT.
PR DETECTABLE WARNING = 8 SQ. FT.

NOTE:
PROPOSED SAWCUTS FOR SIDEWALK
REMOVAL ARE INCLUDED IN THE COST
OF PROPOSED SIDEWALK REMOVAL

NOTE:
SEE SIDEROAD AND ENTRANCE DETAILS SCHEDULES FOR THEIR
PROPOSED IMPROVEMENTS.

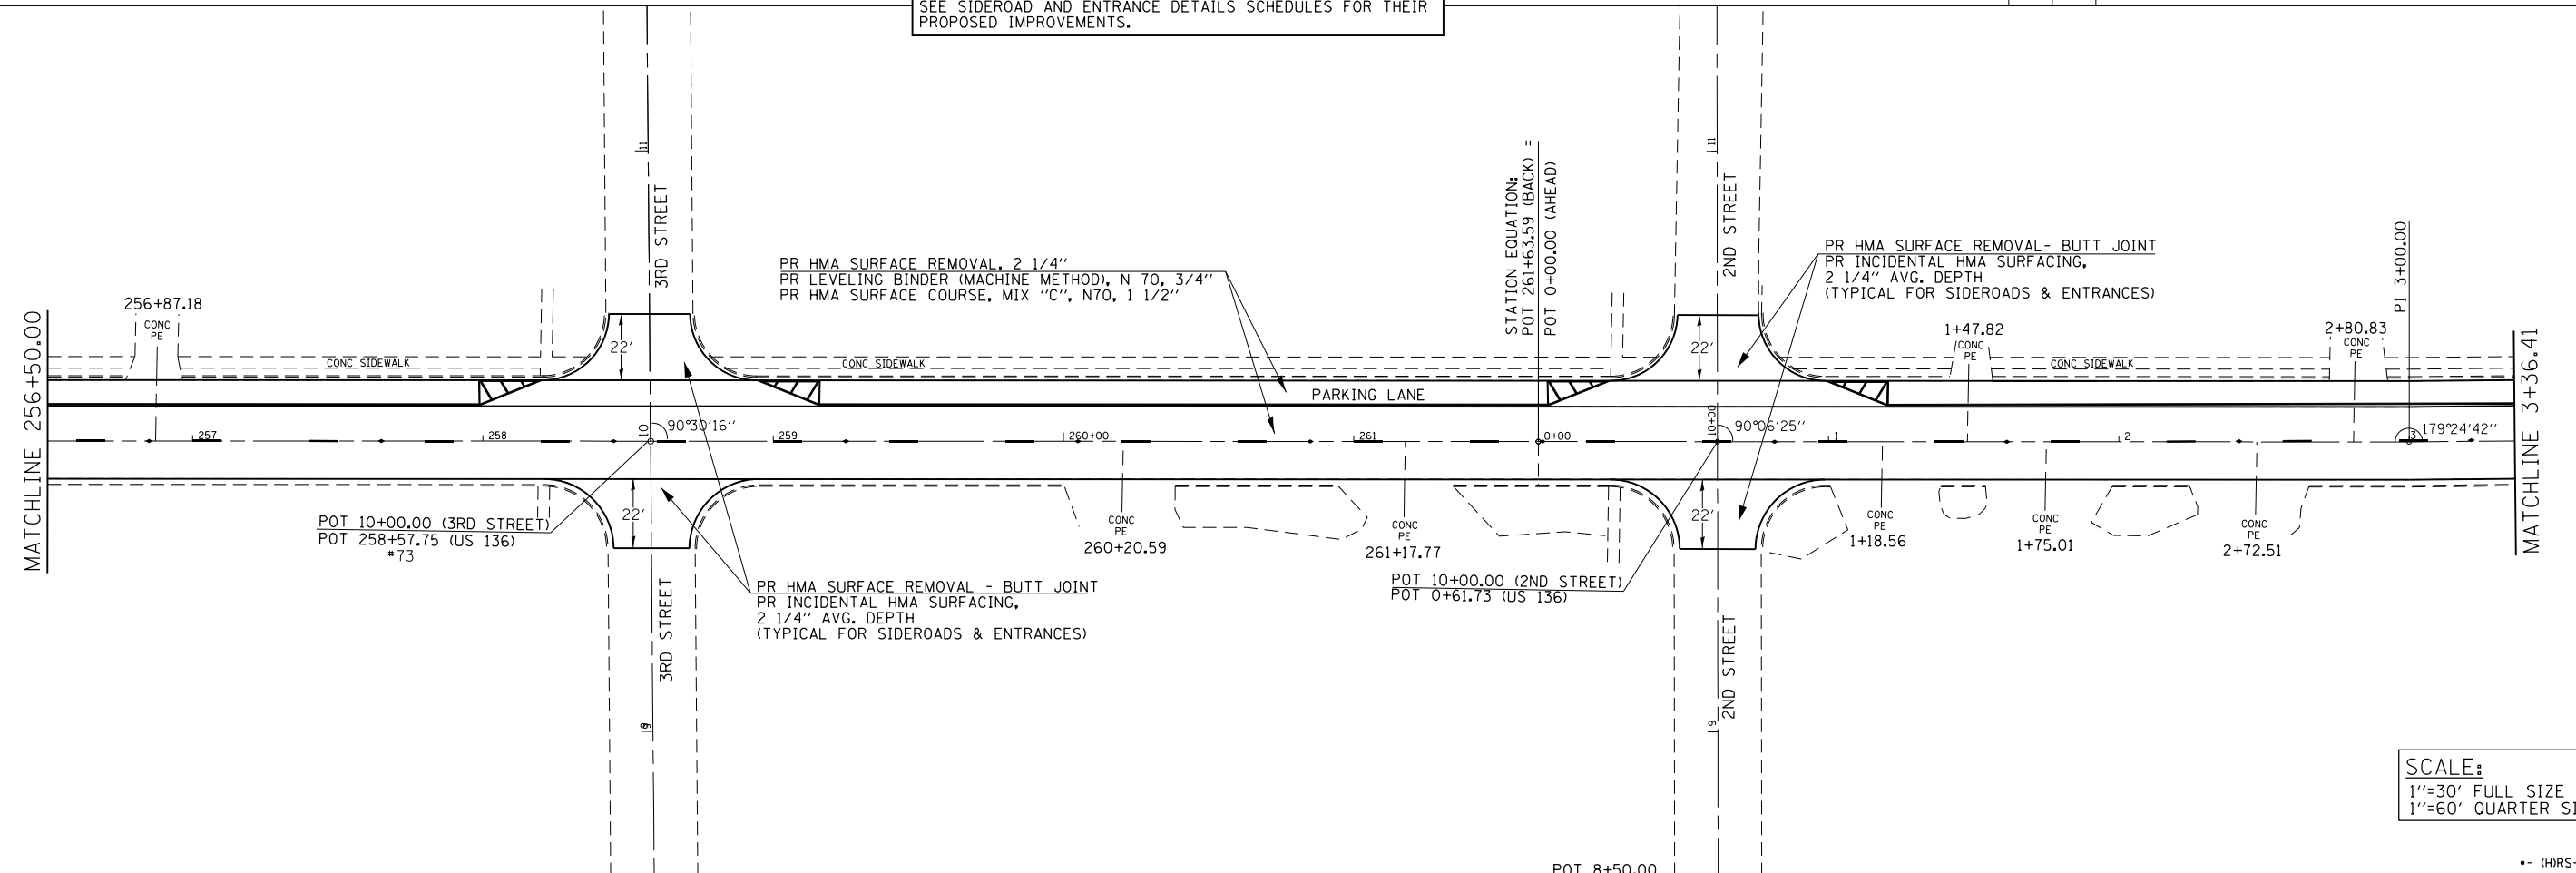

SCALE:
1"=30' FULL SIZE SHEET
1"=60' QUARTER SIZE SHEET

FILE NAME =	USER NAME = sparksgw	DESIGNED - ML	REVISED - RTS
Default	Default	DRAWN - ML	REVISED -
	PLOT SCALE = 60.0000' / in.	CHECKED - RTS	REVISED -
	PLOT DATE = Dec-14-2012 12:00:58PM	DATE -	REVISED -

**STATE OF ILLINOIS
DEPARTMENT OF TRANSPORTATION**

PLAN SHEET	
SCALE:	SHEET 16 OF 18 SHEETS STA. TO STA.

F.A.P. RTE.	SECTION	COUNTY	TOTAL SHEETS	SHEET NO.
315	.	MASON	62	46
CONTRACT NO. 72E03				
ILLINOIS FED. AID PROJECT				

-- (HRS-2, (124)RS-3, (116)RS