


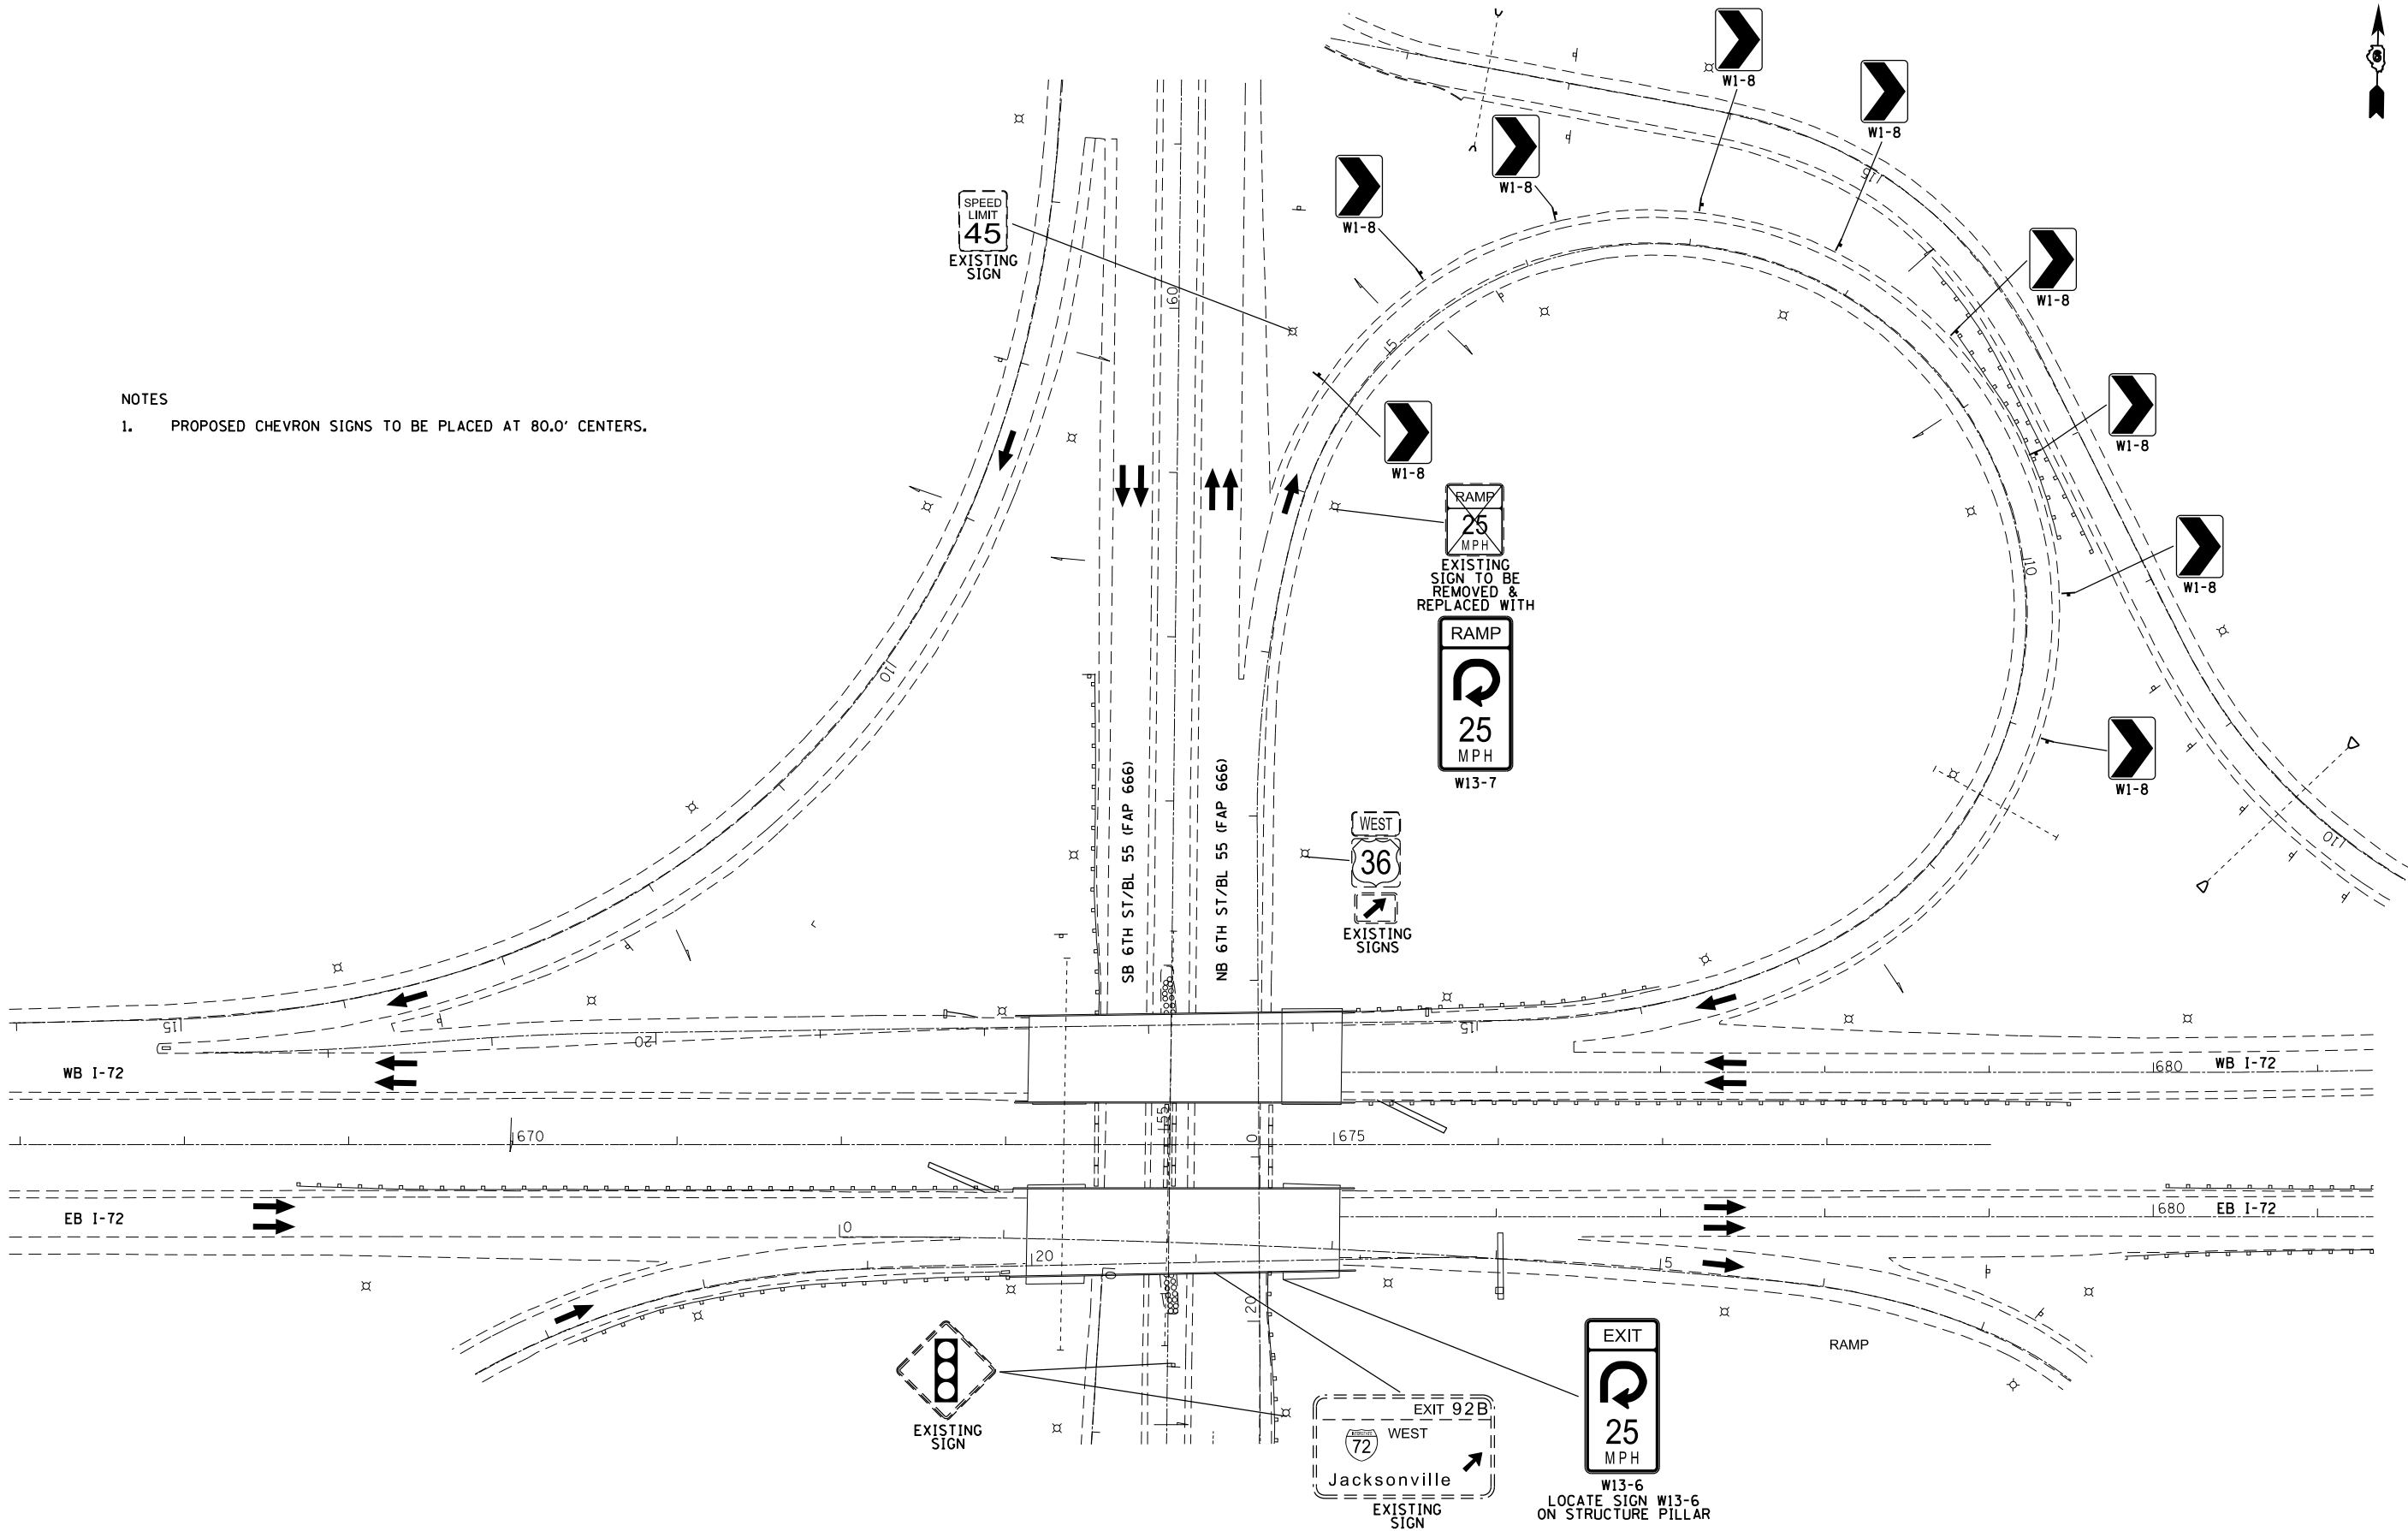

NOTES

- 1. PROPOSED CHEVRON SIGNS TO BE PLACED AT 80.0' CENTERS.



FILE NAME =	USER NAME = sparksgw	DESIGNED -	REVISED -
ct:\pw\work\p\idot\sparksgw\10283544\10672F05-sh1-1-72-Exit 97 6th Street Interchange.dwg		DRAWN -	REVISED -
	PLOT SCALE = 100.0000' / in.	CHECKED -	REVISED -
SHEET 02	PLOT DATE = Feb-01-2013 03:24:47PM	DATE -	REVISED -

**STATE OF ILLINOIS
DEPARTMENT OF TRANSPORTATION**

**NB 6TH STREET TO WB I-72 - SANGAMON COUNTY
CHEVRON & LOOP RAMP SIGNING**

SCALE: 1" = 50' SHEET OF SHEETS STA. TO STA.

F.A. RTE.	SECTION	COUNTY	TOTAL SHEETS	SHEET NO.
		..	39	29
CONTRACT NO. 72F05			ILLINOIS FED. AID PROJECT	