

STATE OF ILLINOIS
DEPARTMENT OF TRANSPORTATION
DIVISION OF HIGHWAYS

PROPOSED CONTRACT MAINTENANCE

FOR INDEX OF SHEETS, SEE SHEET NO. 2

F.A.I. ROUTE 72 & 172 (I 72 & I 172)
SECTION (75-1) I-2, (75-2) I-1, (75-3) I
PROJECT PATCHING
TYPE of IMPROVEMENT
ADAMS & PIKE COUNTY

C-96-079-12

F.A.I. RTE.	SECTION	COUNTY	TOTAL SHEETS	SHEET NO.
72		PIKE-ADAMS	7	1
ILLINOIS CONTRACT NO. 72F61				

• (75-11)-2, (75-21)-1, (75-31)





ADT: 6300 (2011)

STATE OF ILLINOIS
DEPARTMENT OF TRANSPORTATION
DIVISION OF HIGHWAYS

SUBMITTED December 19 2012
Ryan Z. Ornduff
DEPUTY DIRECTOR OF HIGHWAYS, REGION ENGINEER

Feb 1 2013
John D. Baranzollo, PE
ENGINEER OF DESIGN AND ENVIRONMENT

Feb 1 2013
Chris Osborn, PE
DIRECTOR OF HIGHWAYS, CHIEF ENGINEER

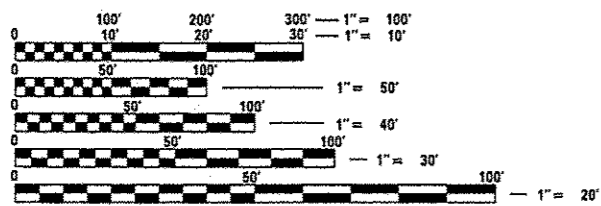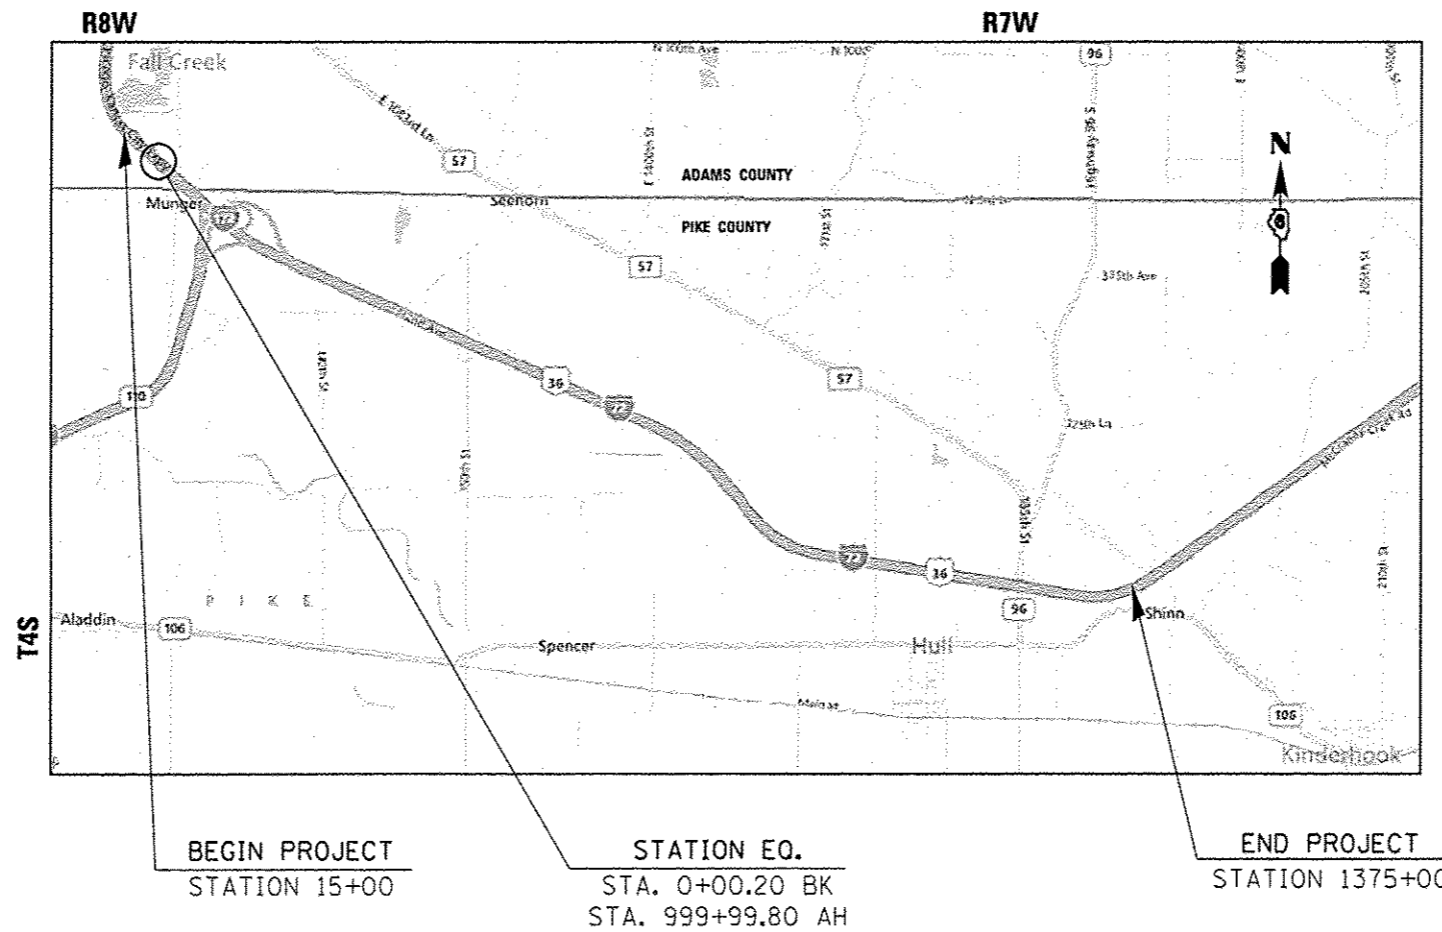

FULL SIZE PLANS HAVE BEEN PREPARED USING STANDARD ENGINEERING SCALES. REDUCED SIZED PLANS WILL NOT CONFORM TO STANDARD SCALES. IN MAKING MEASUREMENTS ON REDUCED PLANS, THE ABOVE SCALES MAY BE USED.

J.U.L.I.E.
JOINT UTILITY LOCATION INFORMATION FOR EXCAVATION
1-800-892-0123
OR 811

PLAN AND CONTRACT TECHNICIAN
TIM SHARP (217) 782-7743
DAVE SHAH
CONTRACT NO. 72F61

NET LENGTH = 3,751.20 FT. = 7.105 MILE

PRINTED BY THE AUTHORITY
OF THE STATE OF ILLINOIS