



BUTT JOINT DETAIL
BEGINNING OF PROJECT

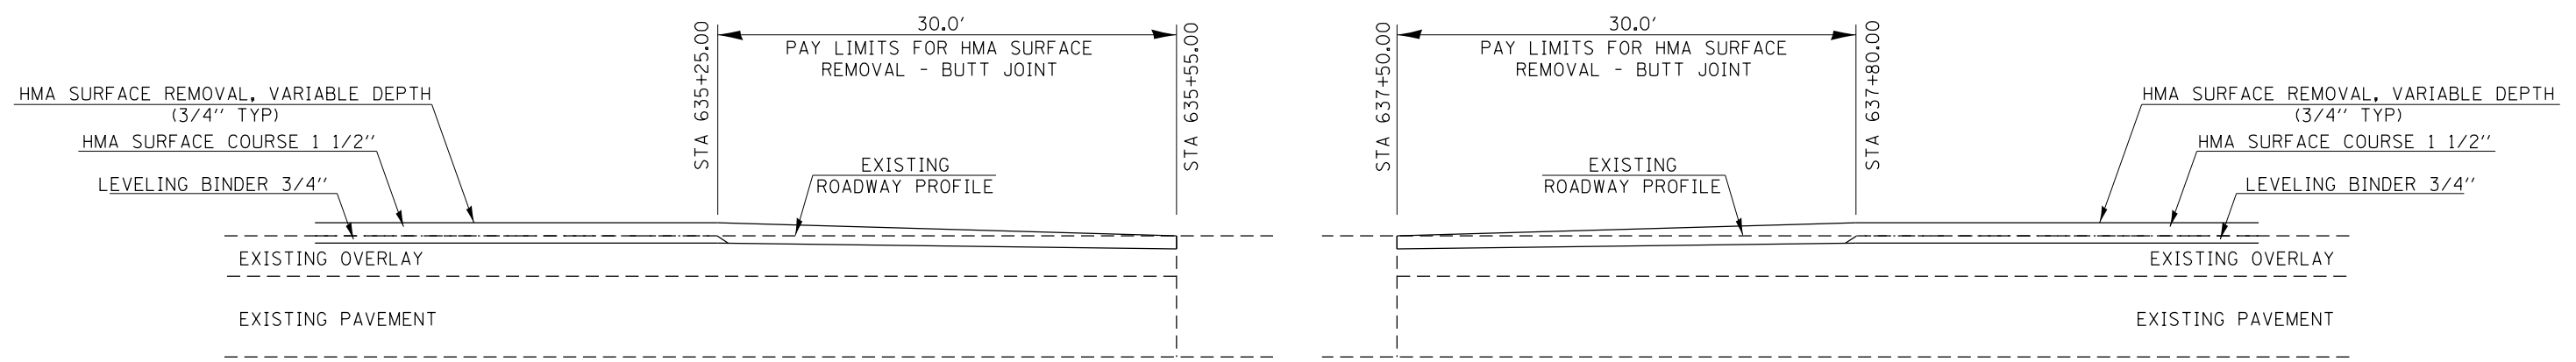

BUTT JOINT DETAIL
BRIDGE OMISSION

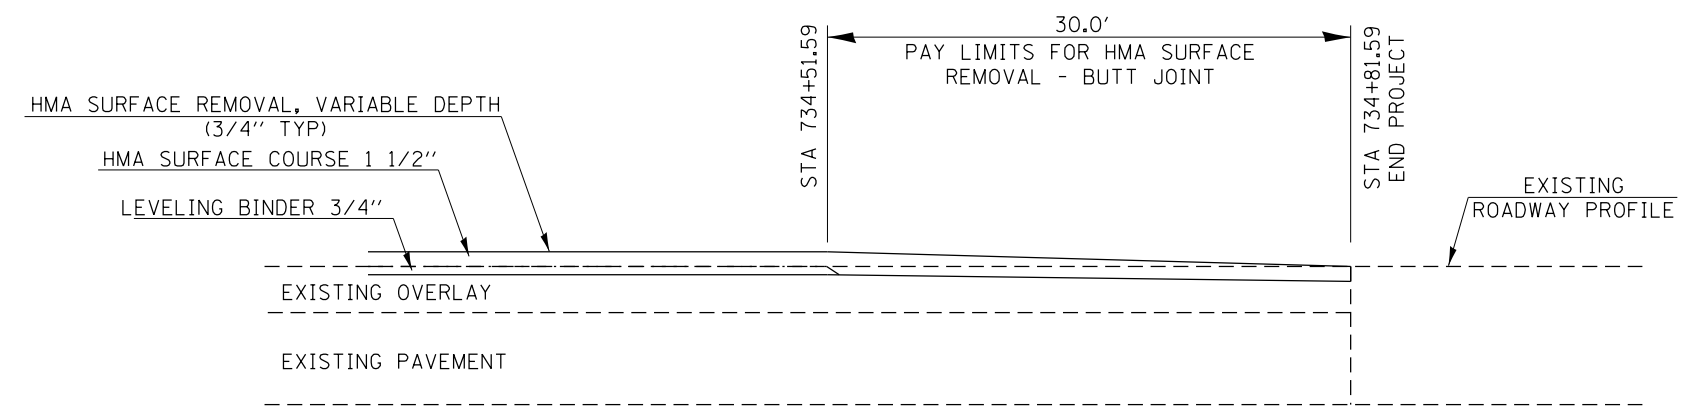

BUTT JOINT DETAIL
END OF PROJECT

FILE NAME =	USER NAME = sparksgw	DESIGNED -	REVISD -	STATE OF ILLINOIS DEPARTMENT OF TRANSPORTATION	BUTT JOINT AND TRANSITION DETAIL			F.A.P. RTE.	SECTION	COUNTY	TOTAL SHEETS	SHEET NO.
et:\pw\work\p\idot\sparksgw\10313593\0672\F72-sht-detail1.dgn	DRAWN -	REVISD -	662					.	HANCOCK	28	26	
PLOT SCALE = 200.0000' / in.	CHECKED -	REVISD -	CONTRACT NO. 72F72									
PLOT DATE = Oct-19-2012 01:00:43PM	DATE -	REVISD -	SCALE:		SHEET NO. 1 OF 1 SHEETS	STA.	TO STA.	FED. ROAD DIST. NO.	ILLINOIS FED. AID PROJECT	* (H)RS-10, (C)RS-9, (P)RS-7		