


DATE	
BY	
SURVEYED	
PLOTTED	
TEMPLATE	
AREAS	
CHECKED	
FINAL SURVEY NOTE BOOK NO.	

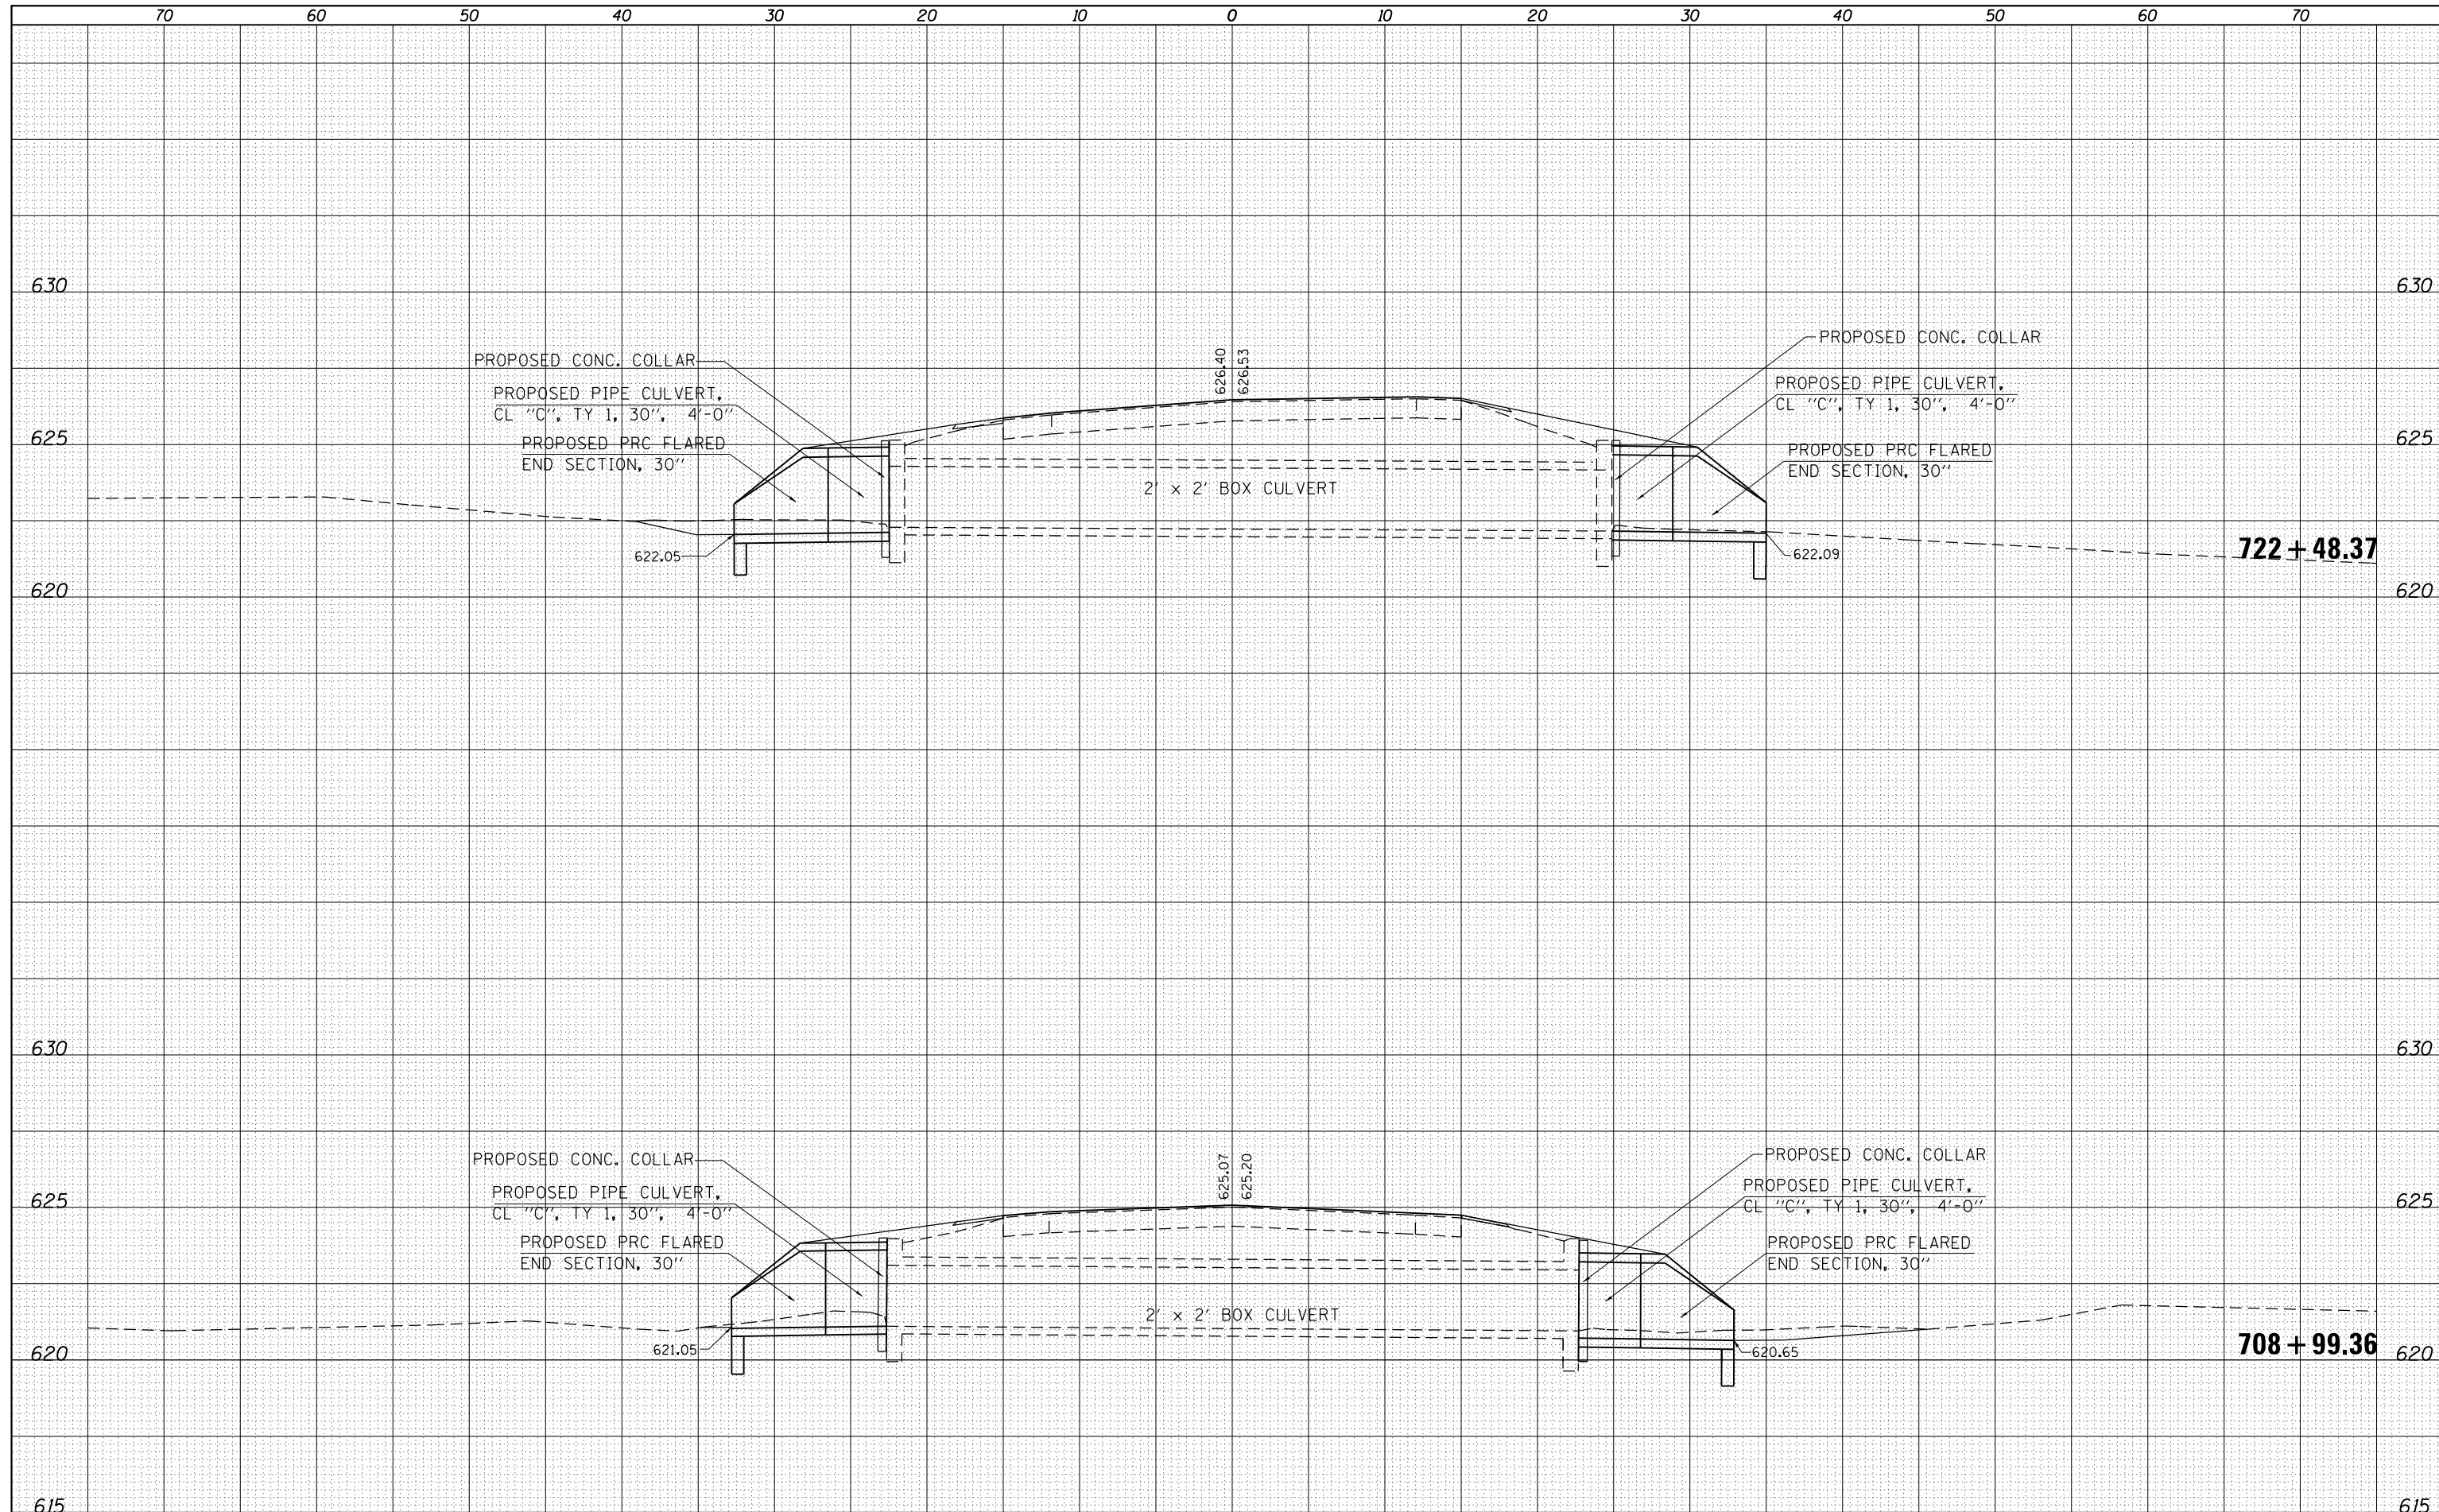

DATE	
BY	
SURVEYED	
PLOTTED	
TEMPLATE	
AREAS	
CHECKED	
ORIGINAL SURVEY NOTE BOOK NO.	

FILE NAME =	USER NAME = sparksq	DESIGNED -	REVISED -
es:\pw\work\pwidot\sparksq\d0313593\0672F72-sh	-xssh\dgn	DRAWN -	REVISED -
Default	PLOT SCALE = 10.0000' / in.	CHECKED -	REVISED -
	PLOT DATE = Oct-19-2012 01:00:45PM	DATE -	REVISED -

**STATE OF ILLINOIS  
DEPARTMENT OF TRANSPORTATION**

<b>IL 29 - CROSS SECTIONS</b>			
SCALE:	SHEET 1	OF 1	SHEETS
	STA. 708+99.36 TO STA. 722+48.37		

FAP RTE.	SECTION	COUNTY	TOTAL SHEETS	SHEET NO.
662	.	SANGAMON	28	28
ILLINOIS FED. AID PROJECT			CONTRACT NO. 72F72	

(HRS-10, (CRS-9, (PIRS-7