




FAP 663  
(STEVENSON DR)

7

100+00

6

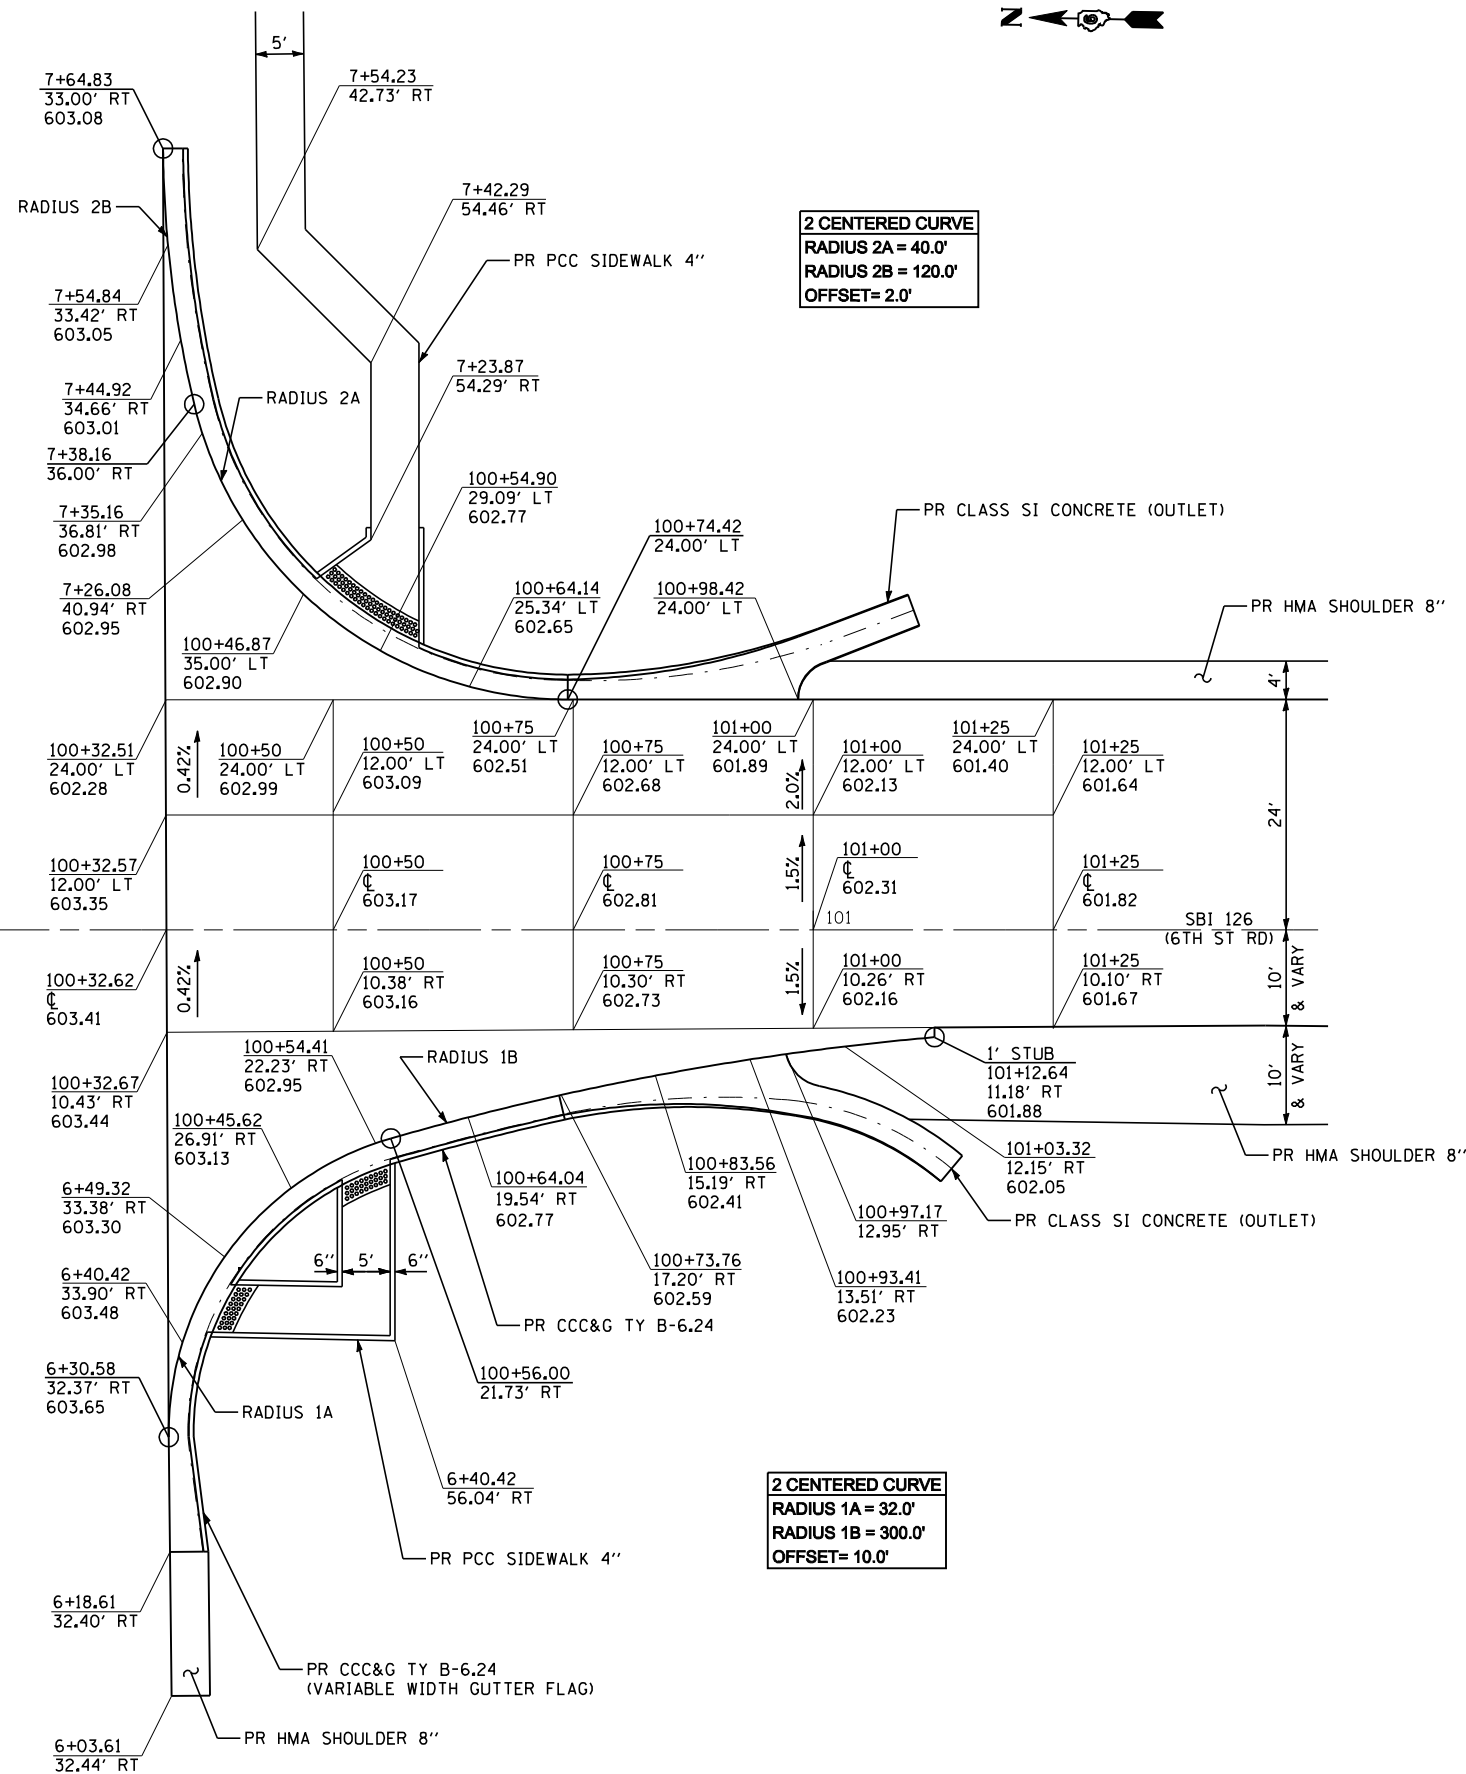

JOB = 2265.11  
 FILE NAME = 0672F74-sht-elev.dgn  
 PLOT SCALE = 20.0000' / IN.  
 PLOT DATE = 2/4/2013

DESIGNED - NAK  
 DRAWN - SJS  
 CHECKED - NAK  
 DATE - 10/8/2012

REVISED -  
 REVISED -  
 REVISED -  
 REVISED -

STATE OF ILLINOIS  
 DEPARTMENT OF TRANSPORTATION

PAVEMENT ELEVATIONS  
 SBI 126 (6TH ST RD)

SCALE: SHEET NO. OF SHEETS STA. TO STA.

S.B.I. RTE.	SECTION	COUNTY	TOTAL SHEETS	SHEET NO.
126	(110) I-2	SANGAMON	93	50
FED. ROAD DIST. NO.			ILLINOIS FED. AID PROJECT	

CONTRACT NO. 72F74