


FINL	SURVEYED	BY	DATE
SURVEY	PLOTTED		
NOTE BOOK	TEMPLATE		
NO.	AREAS CHECKED		

ORIGINAL	SURVEYED	BY	DATE
SURVEY	PLOTTED		
NOTE BOOK	TEMPLATE		
NO.	AREAS CHECKED		

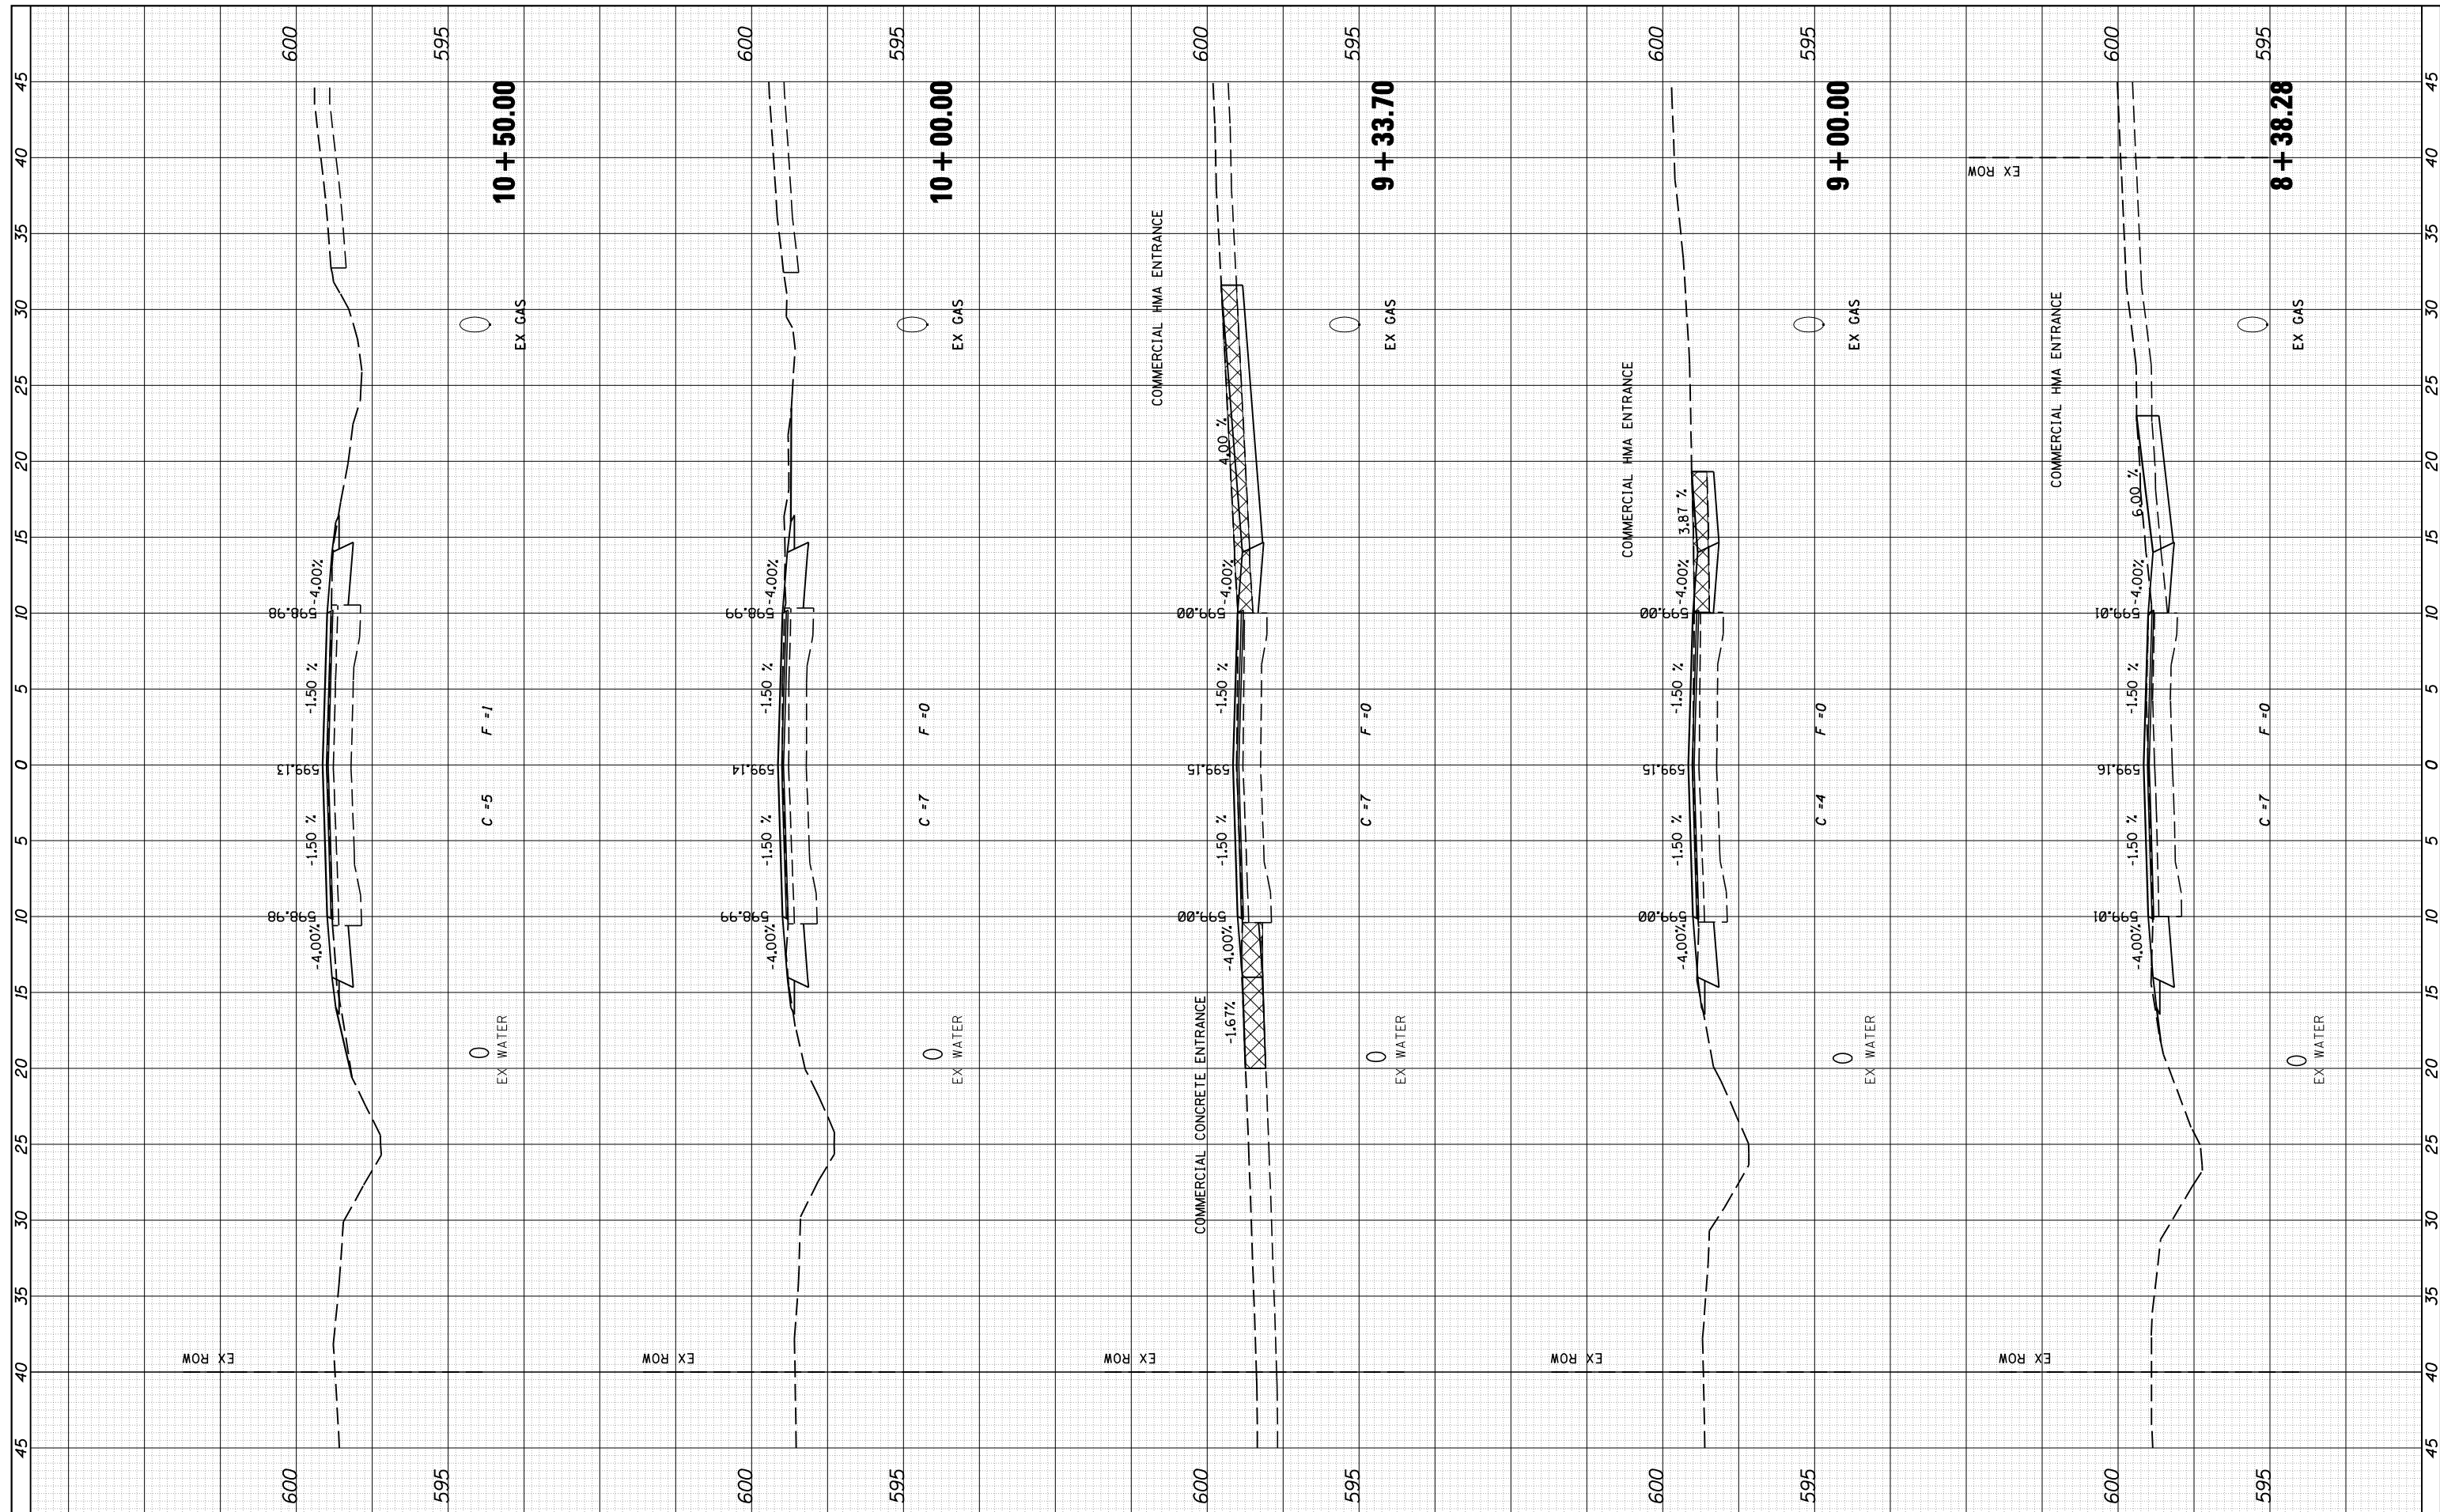

JOB = 2265.11
 FILE NAME = D672F74-shr-xs.dgn
 PLOT SCALE = 10.0000' / IN.
 PLOT DATE = 2/4/2013

DESIGNED - NAK
 DRAWN - SJS
 CHECKED - NAK
 DATE - 11/27/2012

REVISED -
 REVISED -
 REVISED -
 REVISED -

**STATE OF ILLINOIS
 DEPARTMENT OF TRANSPORTATION**

SBI 126 (6TH ST RD)

SCALE: SHEET NO. OF SHEETS STA. 8+38.28 TO STA. 10+50.00

F.A.I. RTE. 126	SECTION (110) I-2	COUNTY SANGAMON	TOTAL SHEETS 93	SHEET NO. 74
FED. ROAD DIST. NO. [ILLINOIS]		FED. AID PROJECT		

CONTRACT NO. 72F74